


THIS DRAWING TO BE READ IN CONJUNCTION WITH THE COMPLETE PROJECT DOCUMENTATION SET INCLUDING THE SPECIFICATIONS.

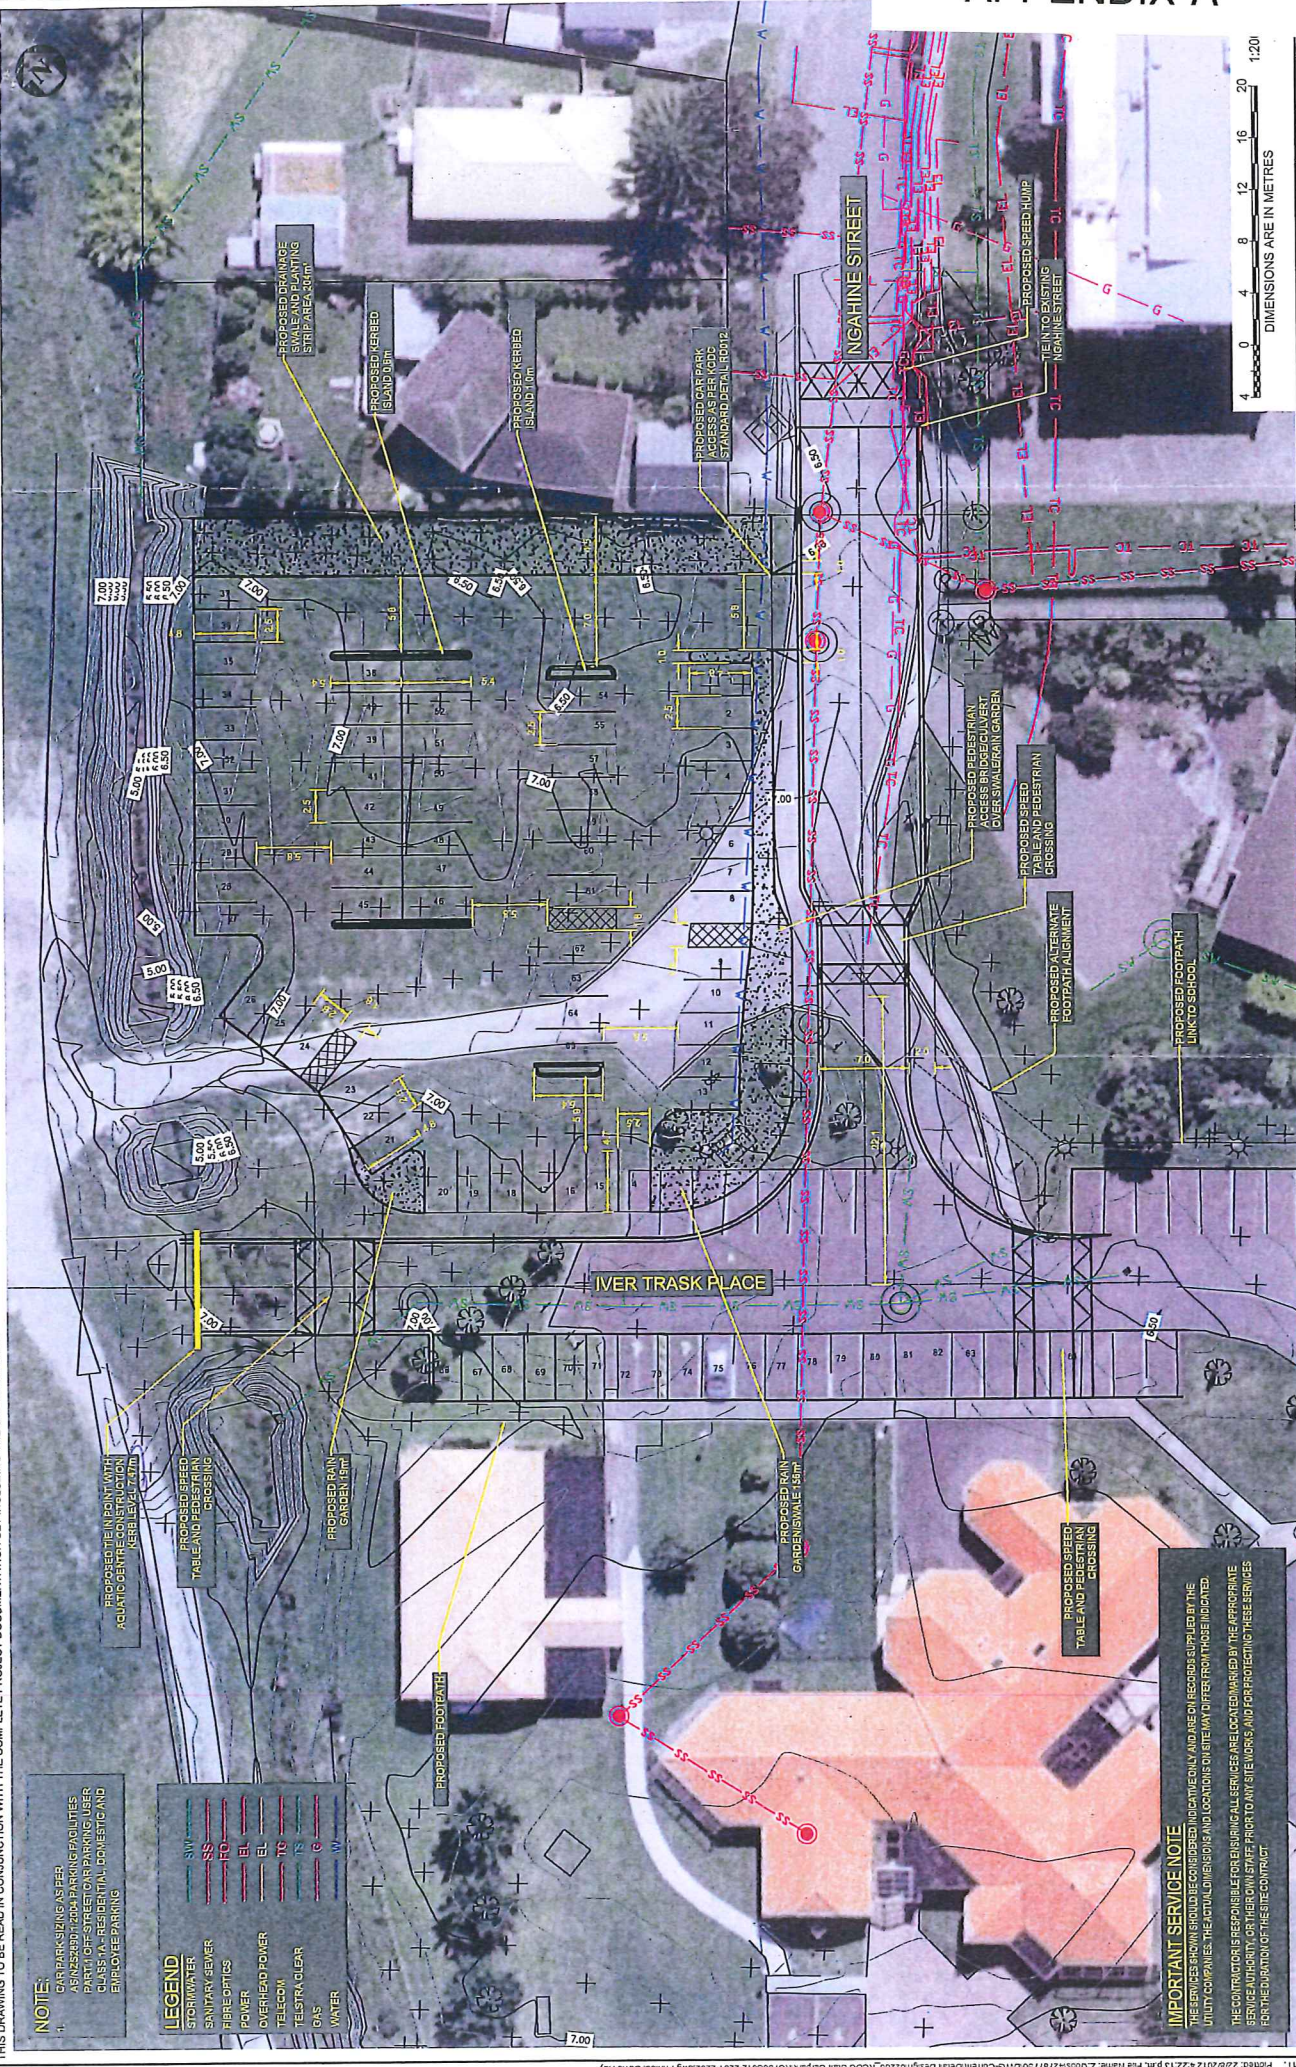

NOTE:

- CARPARKING AS PER SPECIFICATIONS AND CONDITIONS OF CONTRACT.

LEGEND

SW	STORM WATER
SS	SANITARY SEWER
FO	FIBRE OPTICS
EL	ELECTRICITY
TS	TELEPHONE
G	OVERHEAD POWER
W	WATER

IMPORTANT SERVICE NOTE

THE CONTRACTOR IS RESPONSIBLE FOR ENSURING ALL SERVICES ARE LOCATED AND MARKED BY THE APPROPRIATE SERVICE AUTHORITY PRIOR TO ANY WORKS. THE CONTRACTOR SHALL BE RESPONSIBLE FOR OBTAINING ALL NECESSARY PERMITS AND APPROVALS PRIOR TO ANY WORKS.

Client	KAPITI COAST DISTRICT COUNCIL		
Project Title	STAFF CARPARK GENERAL SITE PLAN		
Drawn By	WANGANUI LOCAL CIRCUIT		
Checked By			
Designed By			
Date	02/08/12		
Revision Record			
Rev	Drawn	Design	Date
A	DH	DH	02/08/12
B	DH	DH	02/08/12
C	DH	DH	02/08/12

Project Title: KAPITI COAST DISTRICT COUNCIL STAFF CARPARK GENERAL SITE PLAN

Client: CIVIC AND AQUATIC CENTRE DEVELOPMENTS, PARAPARAMU TRANSPORT INFRASTRUCTURE

Drawn By: WANGANUI LOCAL CIRCUIT

Checked By:

Designed By:

Date: 02/08/12



me huri whakamāui, he iwhiri whakamāui

WHILE THESE COAST AND MARINE SERVICES ARE PROVIDED AS A SERVICE TO THE COMMUNITY, THE DISTRICT COUNCIL DOES NOT GUARANTEE THE ACCURACY OF THE INFORMATION PROVIDED. THE DISTRICT COUNCIL IS NOT RESPONSIBLE FOR ANY DAMAGE OR LOSS OF PROPERTY OR PERSONAL INJURY ARISING FROM THE USE OF THIS INFORMATION. THE DISTRICT COUNCIL IS NOT RESPONSIBLE FOR ANY DAMAGE OR LOSS OF PROPERTY OR PERSONAL INJURY ARISING FROM THE USE OF THIS INFORMATION.

Rev	Drawn	Design	Date
A	DH	DH	02/08/12
B	DH	DH	02/08/12
C	DH	DH	02/08/12



PROJECT MANAGER:

Drawing: KC750C012-2201

REV. B