


RM 150 2 63
 FINAL APPROVED PLANS
 24 of 6 16

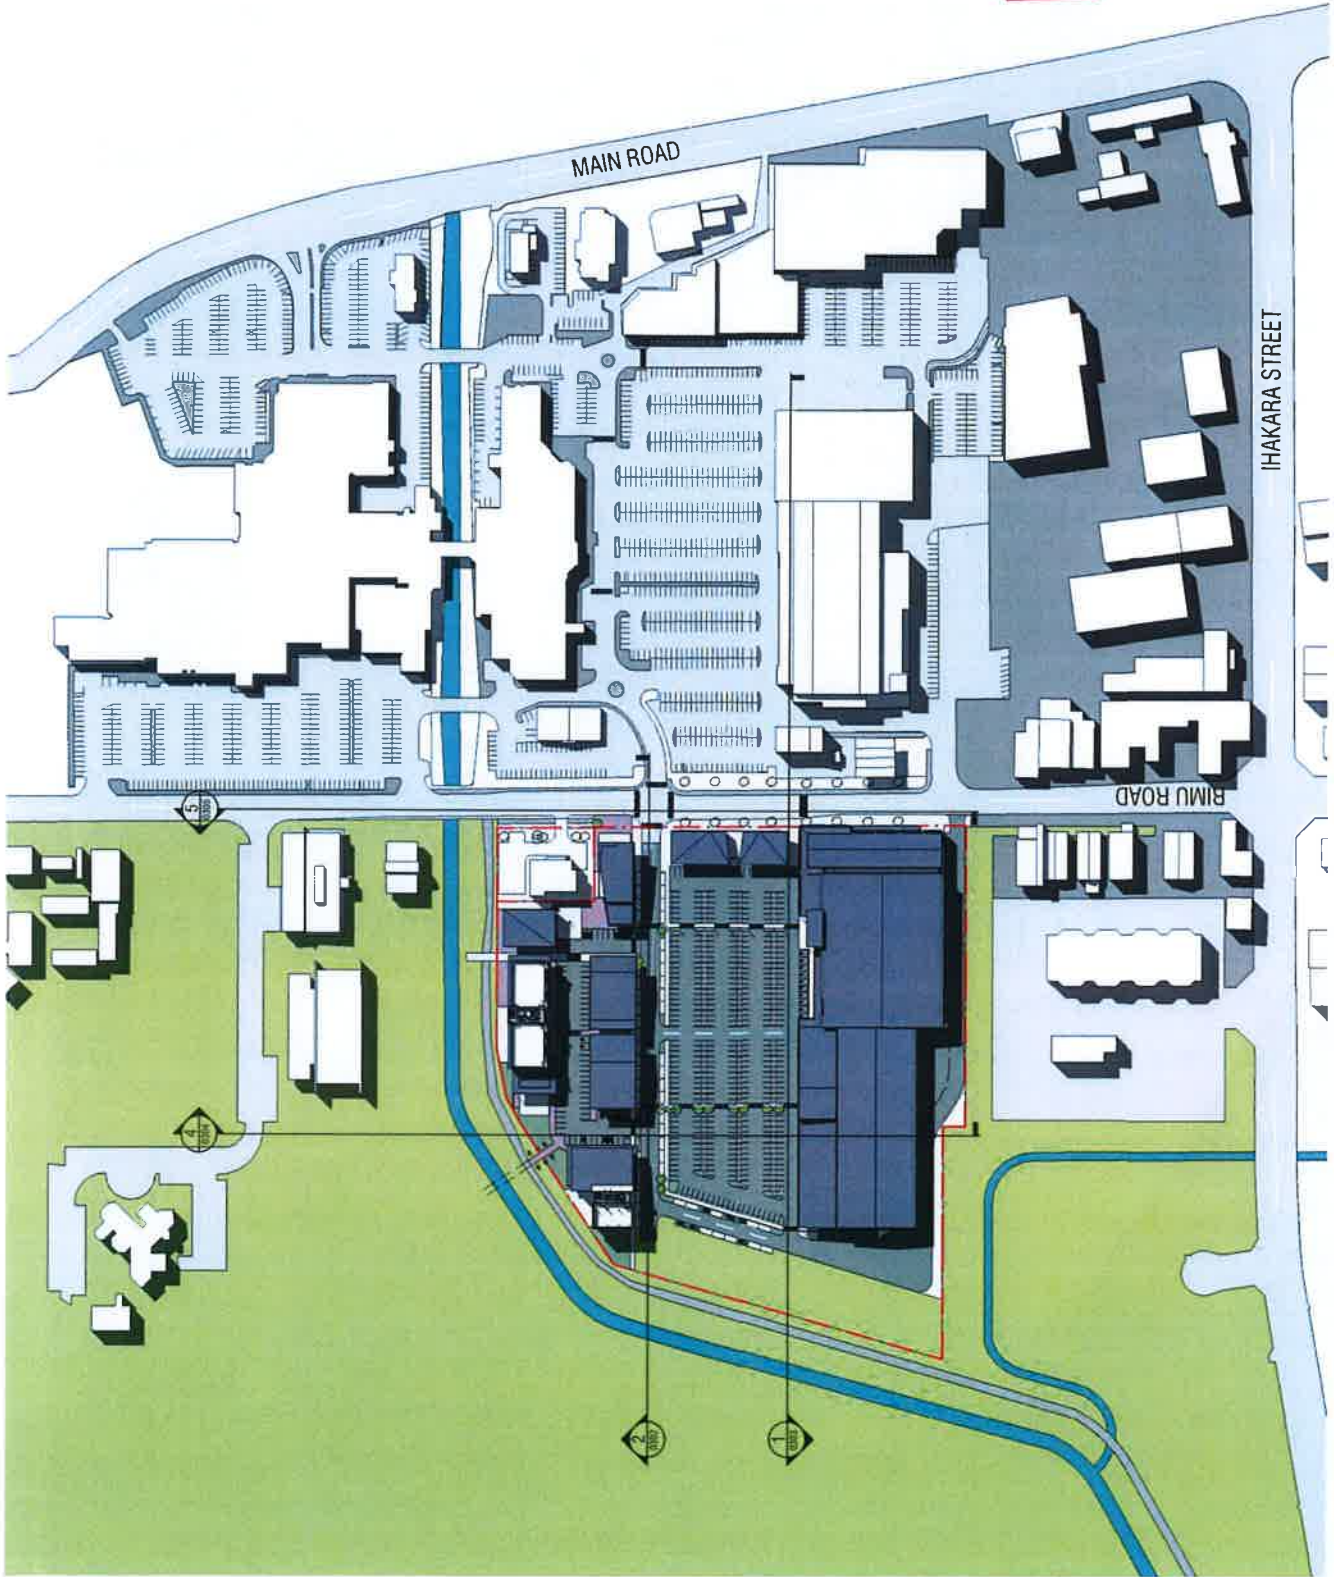

| Project Name | Resource Consent | Site No. | Map No. | Zone |
|-------------------|---|----------|-----------|------|
| Coastlands Square | RC 10024 | 10024 | A-RC-0100 | A |
| Scale | 1:1500 | | | |
| Issued | 02/24/23 | | | |
| Project | RC 10024 (150 2 63) 24 of 6 16 | | | |
| File | C:\Users\p\Documents\150 2 63\150 2 63_24 of 6 16.dwg | | | |

OVERALL SITE PLAN

COASTLANDS SQUARE



Moham Boudier-Lafont & Associates (MO) Pty Ltd
 Architects-Master Planning-Interior-Concepts
 1st Floor, 2001/1011, 1st Floor, 2001/1011
 41 Mountbatten Ave, Christchurch 8011, NZ
 www.coastlands.co.nz | P +64 3 772266
 A member of The Buchanan Group





BUCHAN

Project: RESOURCE CONSENT
 Title: A-RC-0101
 Date: 11/16/16
 Scale: 1" = 50'
 Drawing No: RC2016.02.01.15
 Project No: 150263
 Date: 11/16/16

SITE PLAN - PHASE 1

RM 150263
FINAL APPROVED PLANS
 24/6/16

COASTLANDS SQUARE

Scale: 1" = 50'
 Date: 11/16/16



McKee Buchan Land & Services (NZ) Pty Ltd
 145-147 Street, 20/21, 109/105, Auckland 1010 NZ
 T +64 9 2818811 F +64 9 3031022
 A +64 9 3031025
 Website: www.mckeebuchan.co.nz
 A member of The Buchanan Group