



DESIGNED BY
 CIVIL ENGINEER
 REGISTERED UNDER THE ENGINEERING ACT 1988
 PROJECT NO. 5012
 DATE: 10.03.19




PROJECT NAME SAFER ROADS - CROSSINGS AND SPEED REDUCTION
PROJECT NUMBER 5012
CLIENT THE PAKAKARIKI COMMUNITY
PROJECT ADDRESS WELLINGTON ROAD PAKAKARIKI
DRAWING FILE SCALE: 1:1000
LOCATION & SITE PLAN DRAWING NUMBER 5012 / A101
DRAWN BY CROOKER CHECKED BY CONCEPT DATE ISSUED 10.03.19

DRAWN BY: JONAS
 CHECKED BY: JONAS
 DATE: 10/10/19
 PROJECT: JUNCTION OF OCEAN ROAD AND WELLINGTON ROAD
 SHEET: 1 OF 1
 SCALE: 1:1000
 DRAWING NO: 19-001-01




EXAMPLE OF RAISED JUNCTION

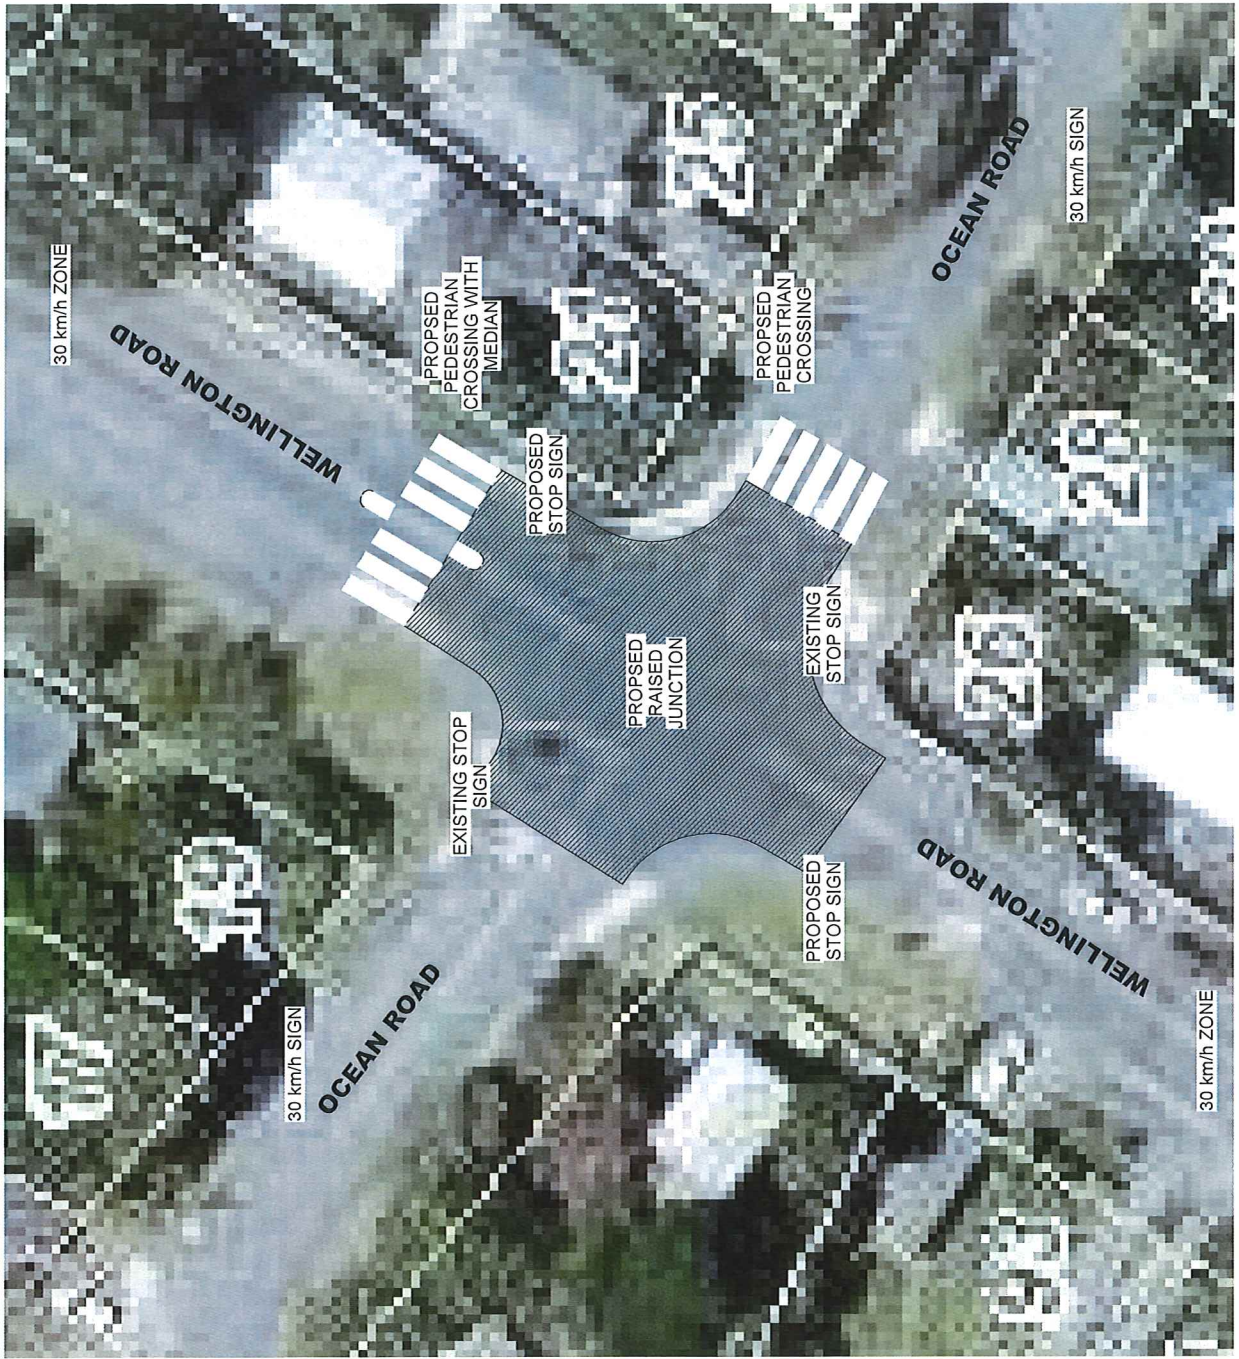

PROJECT NAME: CROSSINGS AND SPEED REDUCTION PROJECT NUMBER: 5012	CLIENT NAME: THE PAKEMARURI COMMUNITY PROJECT ADDRESS: WELLINGTON ROAD PAKEMARURI	DRAWING TITLE: SCALE: 1:1000 JUNCTION OF OCEAN ROAD AND WELLINGTON ROAD 5012 / A13	DRAWN BY: CROOKER CHECKED BY: CONCEPT DATE: 10/10/19
---	---	--	--



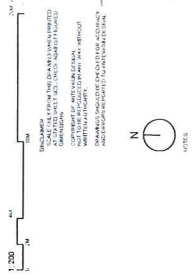

EXAMPLE OF RAISED JUNCTION



PROJECT NAME: ROAD CROSSINGS AND SPEED REDUCTION PROJECT NUMBER: 5012	CLIENT NAME: THE PAKEMARINI COMMUNITY ADDRESS: WELINGTON ROAD PAKEMARINI	SCALE: 1:200 LOCATION: JUNCTION OF TARAWA & PINGAU STREET 5012 / A/D4	DESIGNED BY: BROOKER DESIGNED IN: CONCEPT DATE: 10/03/18	anivasin architectural design services
--	---	---	--	--