



PROJECT
**KAPITI COAST
AQUATIC CENTRE**
DESCRIPTION
PRELIMINARY DESIGN
**NORTH SITE
STAGE 1
TRADITIONAL
OPTION**


SCALE NTS @ A3
DRAWN BY ASC
PROJECT NO. 06410
ISSUE 03.DEC.10
DRAWING NO:



SOUTH WEST ELEVATION



SOUTH EAST ELEVATION

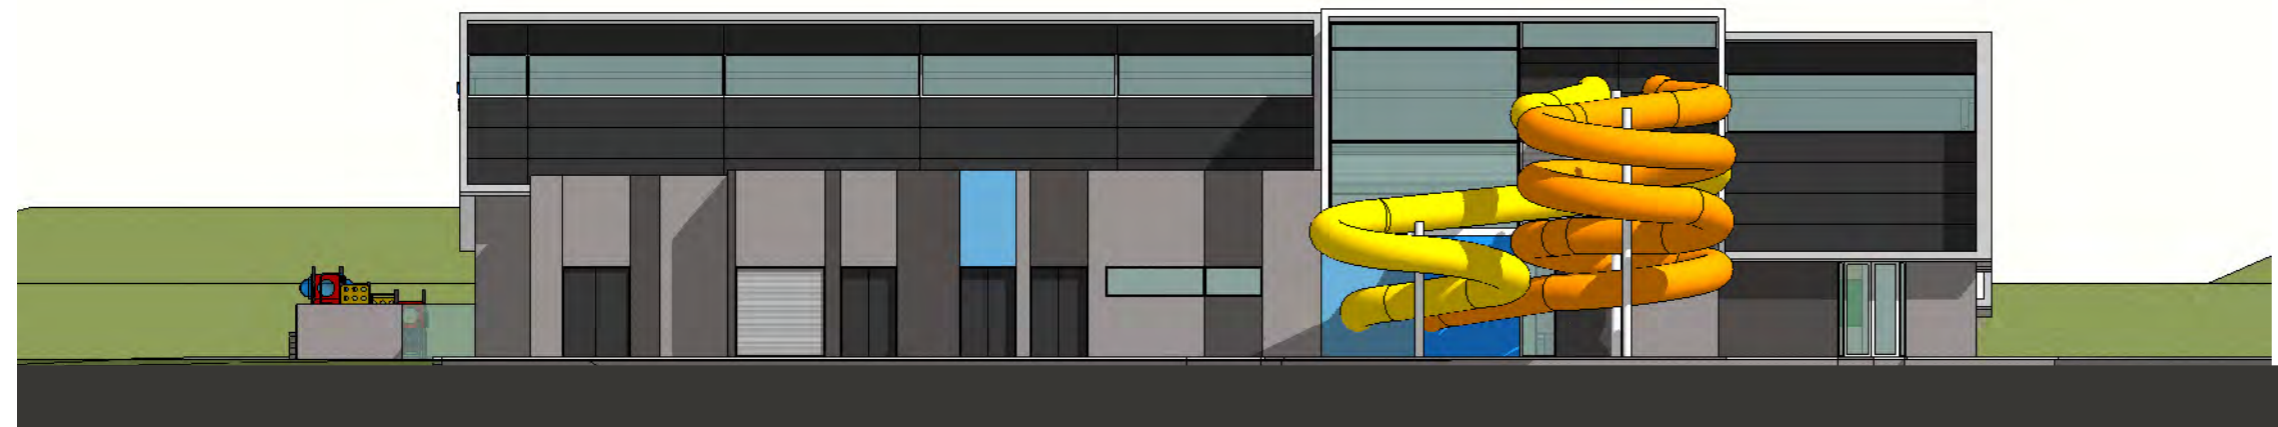

NORTH EAST ELEVATION



NORTH WEST ELEVATION

PROJECT
**KAPITI COAST
AQUATIC CENTRE**

DESCRIPTION
PRELIMINARY DESIGN
**NORTH SITE
STAGE 1
TRADITIONAL
OPTION
ELEVATIONS**

SCALE 1:250 @ A3
DRAWN BY ASC
PROJECT NO. 06410
ISSUE 03.DEC.10
DRAWING NO:



PROJECT
**KAPITI COAST
AQUATIC CENTRE**

DESCRIPTION
PRELIMINARY DESIGN
**NORTH SITE
STAGE 1
TRADITIONAL OPTION
SKETCH VIEW FROM
SOUTH**

SCALE NTS @ A3
DRAWN BY ASC
PROJECT NO. 06410
ISSUE 03.DEC.10
DRAWING NO:



PROJECT
**KAPITI COAST
AQUATIC CENTRE**

DESCRIPTION
PRELIMINARY DESIGN
**NORTH SITE
STAGE 1
KINGSPAN OPTION
SKETCH VIEW FROM
EAST**

SCALE NTS @ A3
DRAWN BY ASC
PROJECT NO. 06410
ISSUE 03.DEC.10
DRAWING NO: