



PROJECT
**KAPITI COAST
AQUATIC CENTRE**

DESCRIPTION
PRELIMINARY DESIGN
**NORTH SITE
STAGE 1
ETFE OPTION
SKETCH**


SCALE NTS @ A3
DRAWN BY ASC
PROJECT NO. 06410
ISSUE 03.DEC.10
DRAWING NO:




SOUTH WEST ELEVATION



SOUTH EAST ELEVATION

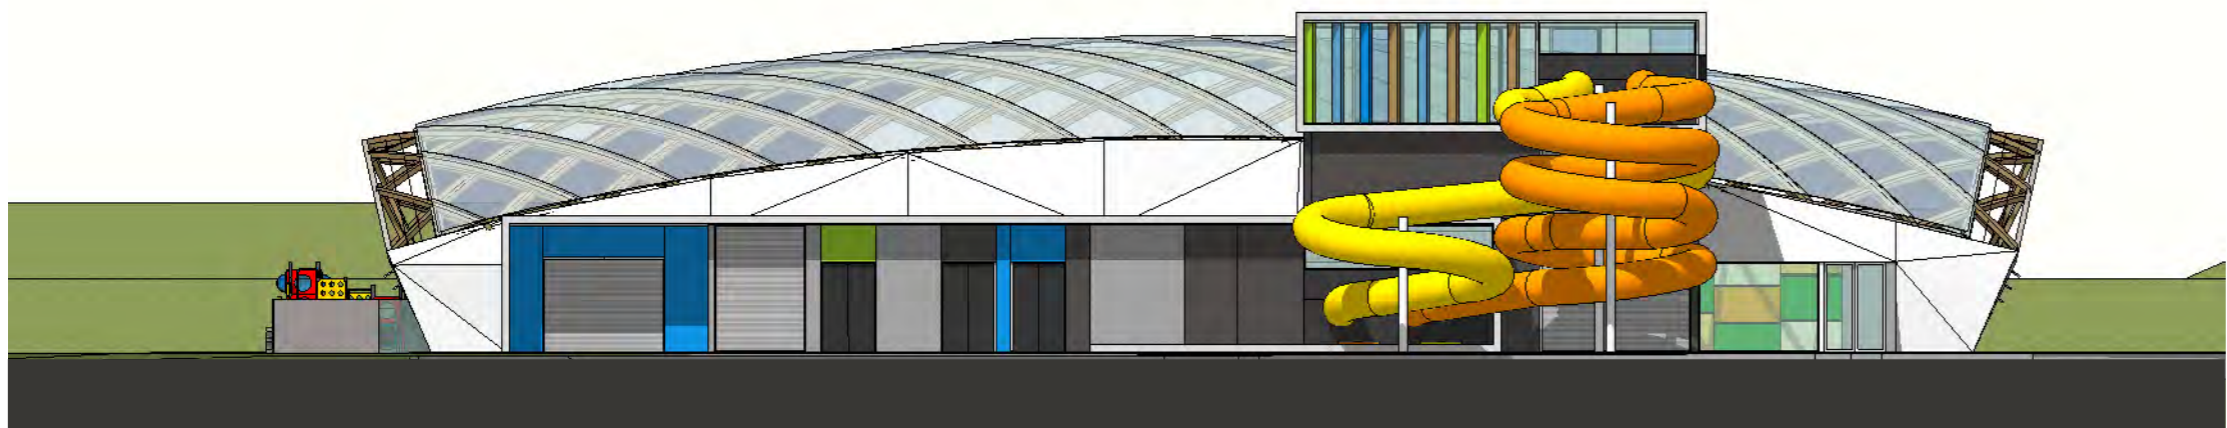

NORTH EAST ELEVATION

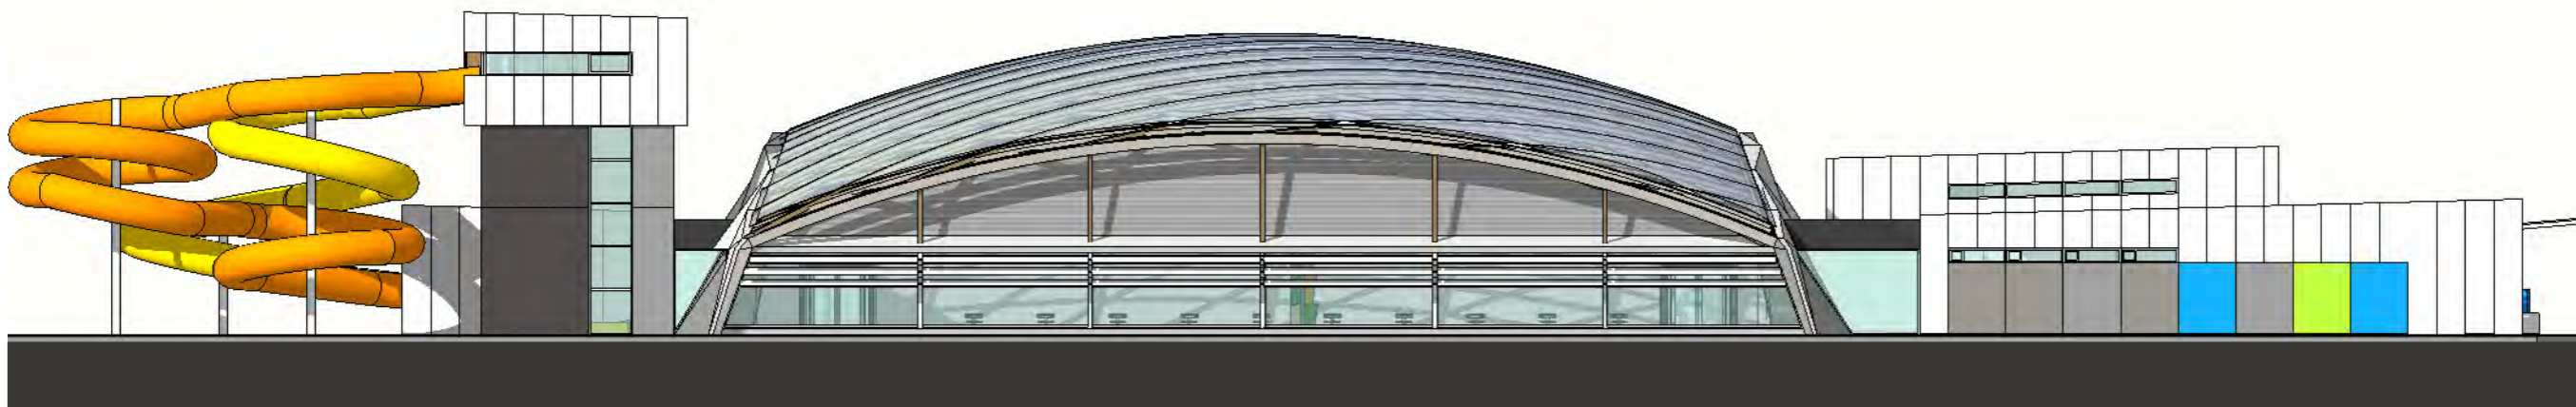

NORTH WEST ELEVATION



PROJECT
**KAPITI COAST
AQUATIC CENTRE**

DESCRIPTION
PRELIMINARY DESIGN
**NORTH SITE
STAGE 1
ETFE OPTION
ELEVATIONS**


SCALE 1:250 @ A3
DRAWN BY ASC
PROJECT NO. 06410
ISSUE 03.DEC.10
DRAWING NO:



PROJECT
**KAPITI COAST
AQUATIC CENTRE**

DESCRIPTION
PRELIMINARY DESIGN
**NORTH SITE
STAGE 1
ETFE OPTION
SKETCH VIEW FROM
WEST**

SCALE NTS @ A3
DRAWN BY ASC
PROJECT NO. 06410
ISSUE 03.DEC.10
DRAWING NO:

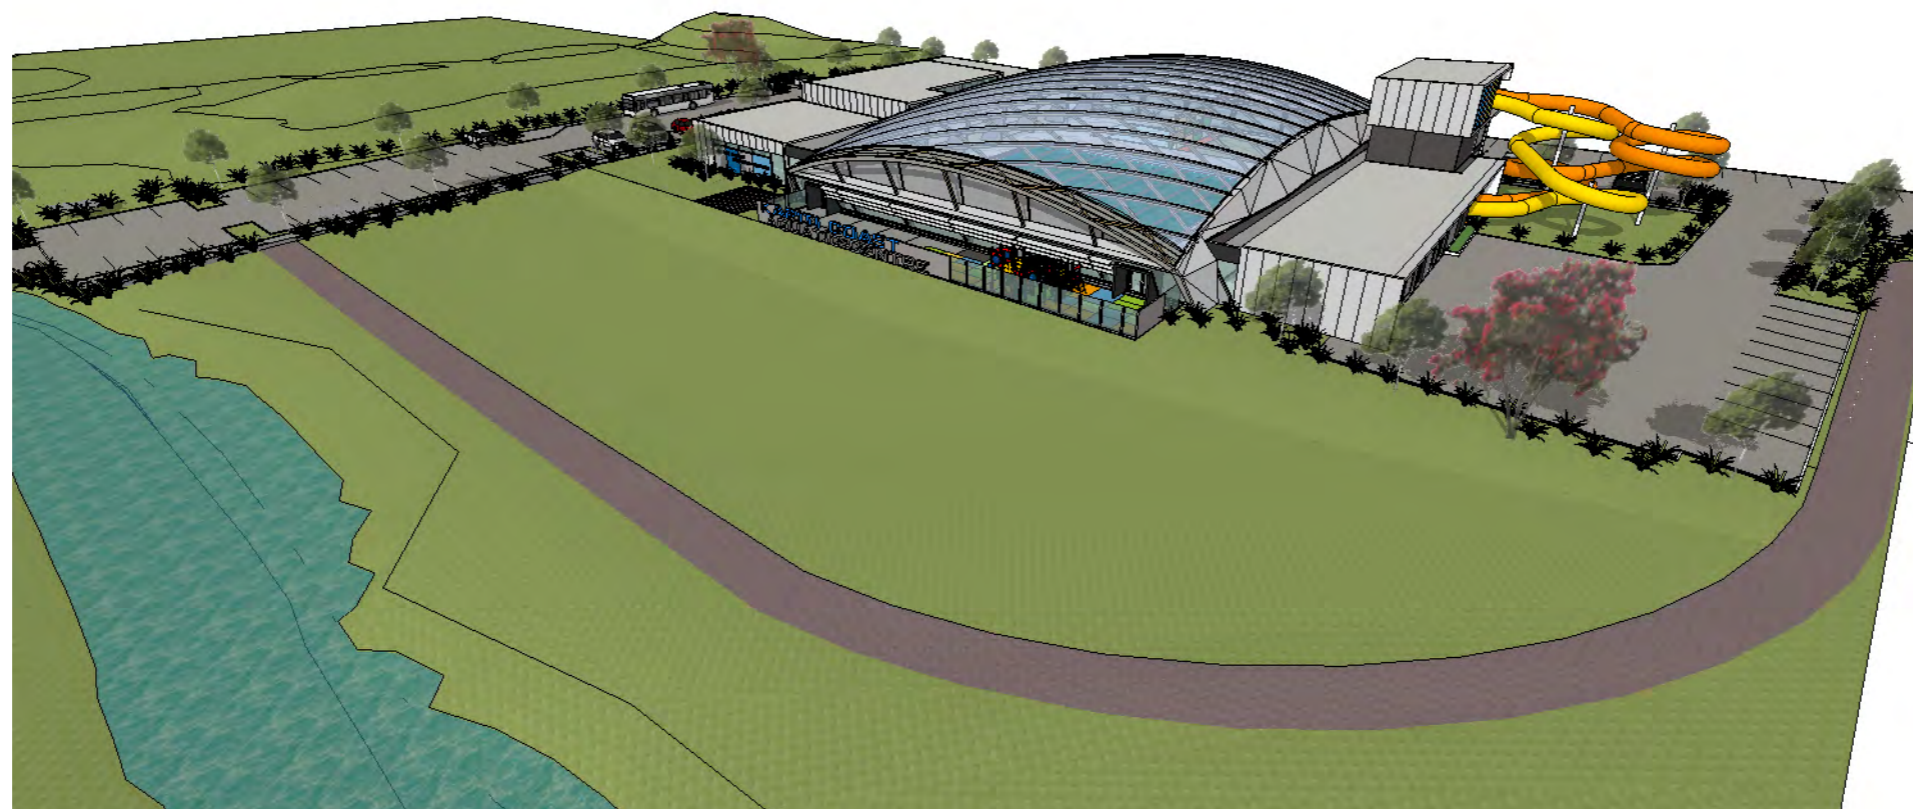

PROJECT
**KAPITI COAST
AQUATIC CENTRE**

DESCRIPTION
PRELIMINARY DESIGN
**NORTH SITE
STAGE 1
ETFE OPTION
SKETCH VIEWS
FROM EAST**

SCALE NTS @ A3
DRAWN BY ASC
PROJECT NO. 06410
ISSUE 03.DEC.10
DRAWING NO: