


D: RAUMATI SOUTH SCHOOL

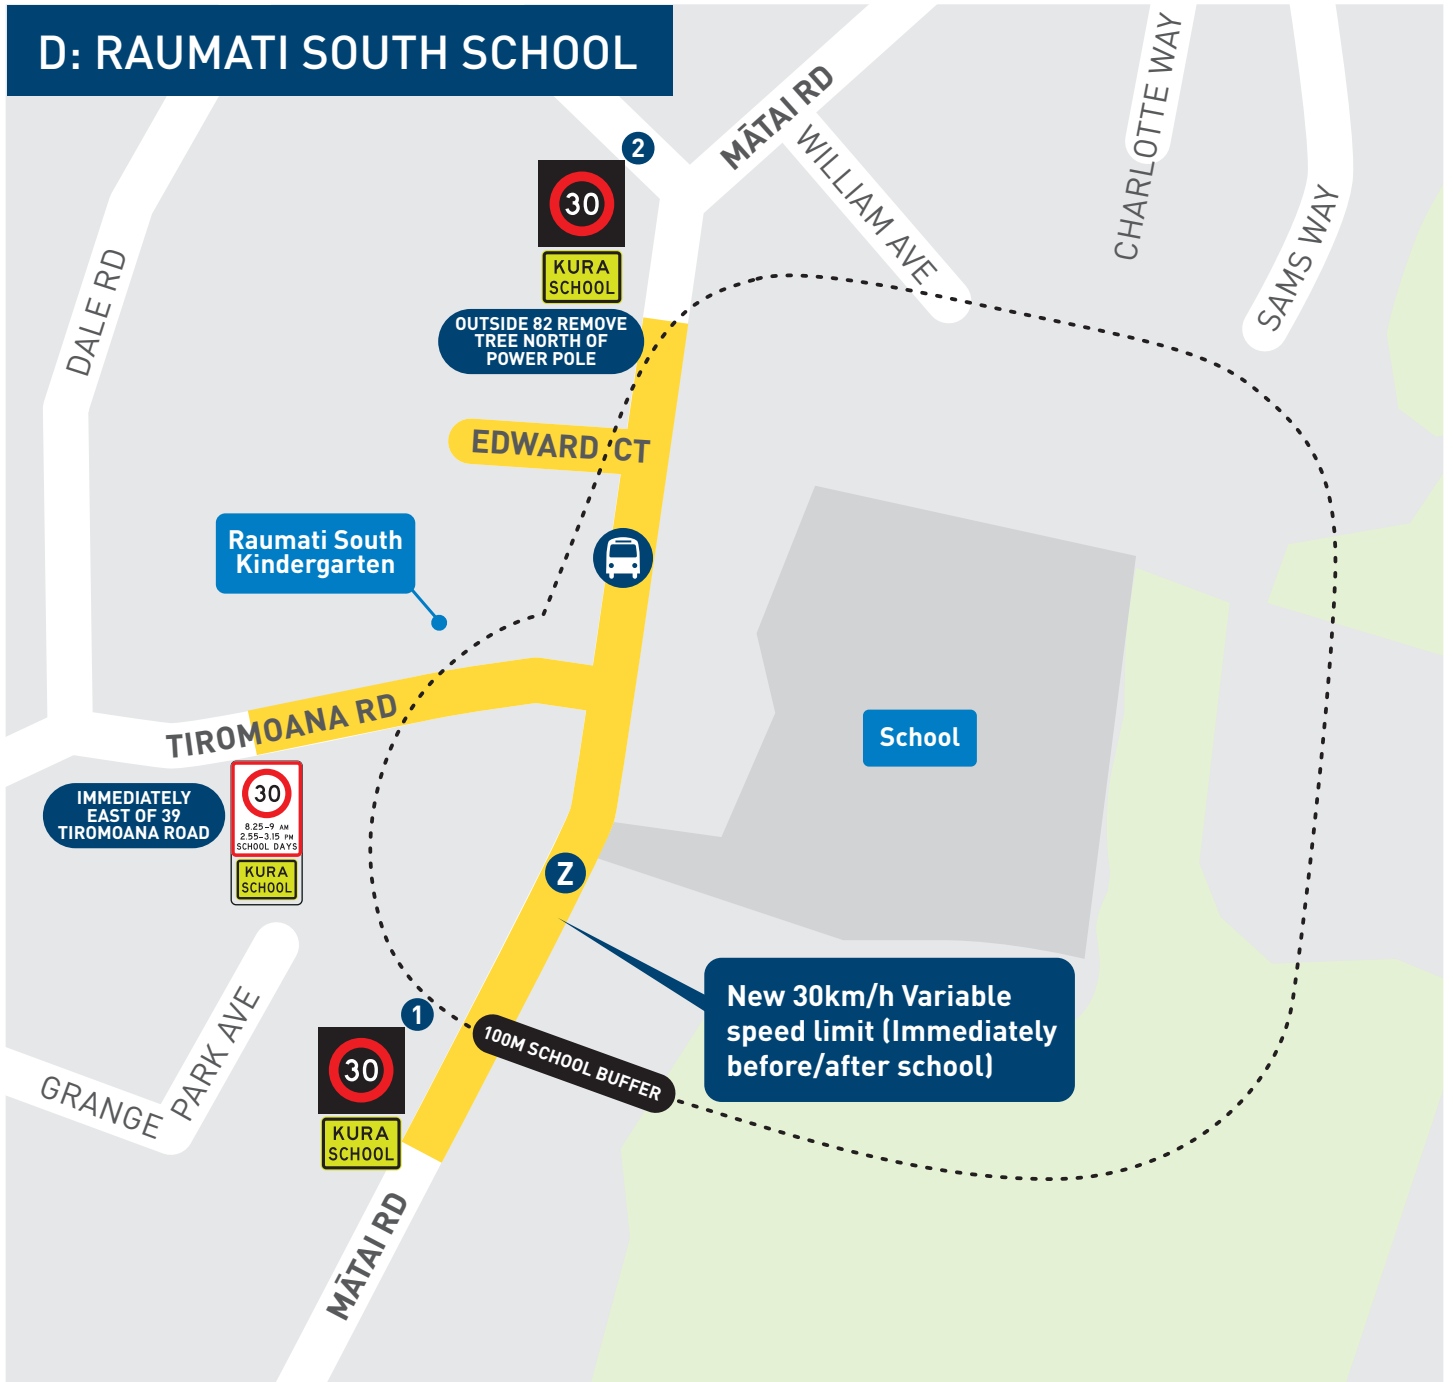

For installation by June 2024



Install Kura School Variable (See notes)



Install Static Variable School speed limit signs

NOTE:

- 1 New sign replacing existing 'School Zone' sign at existing location.
- 2 New sign, new location.
- 3 Timing of when Variable School speed limits apply to be confirmed.

For installation 2024-27



Reconstruct existing Zebra Crossing on Raised Safety Platform