


C: RAUMATI BEACH SCHOOL

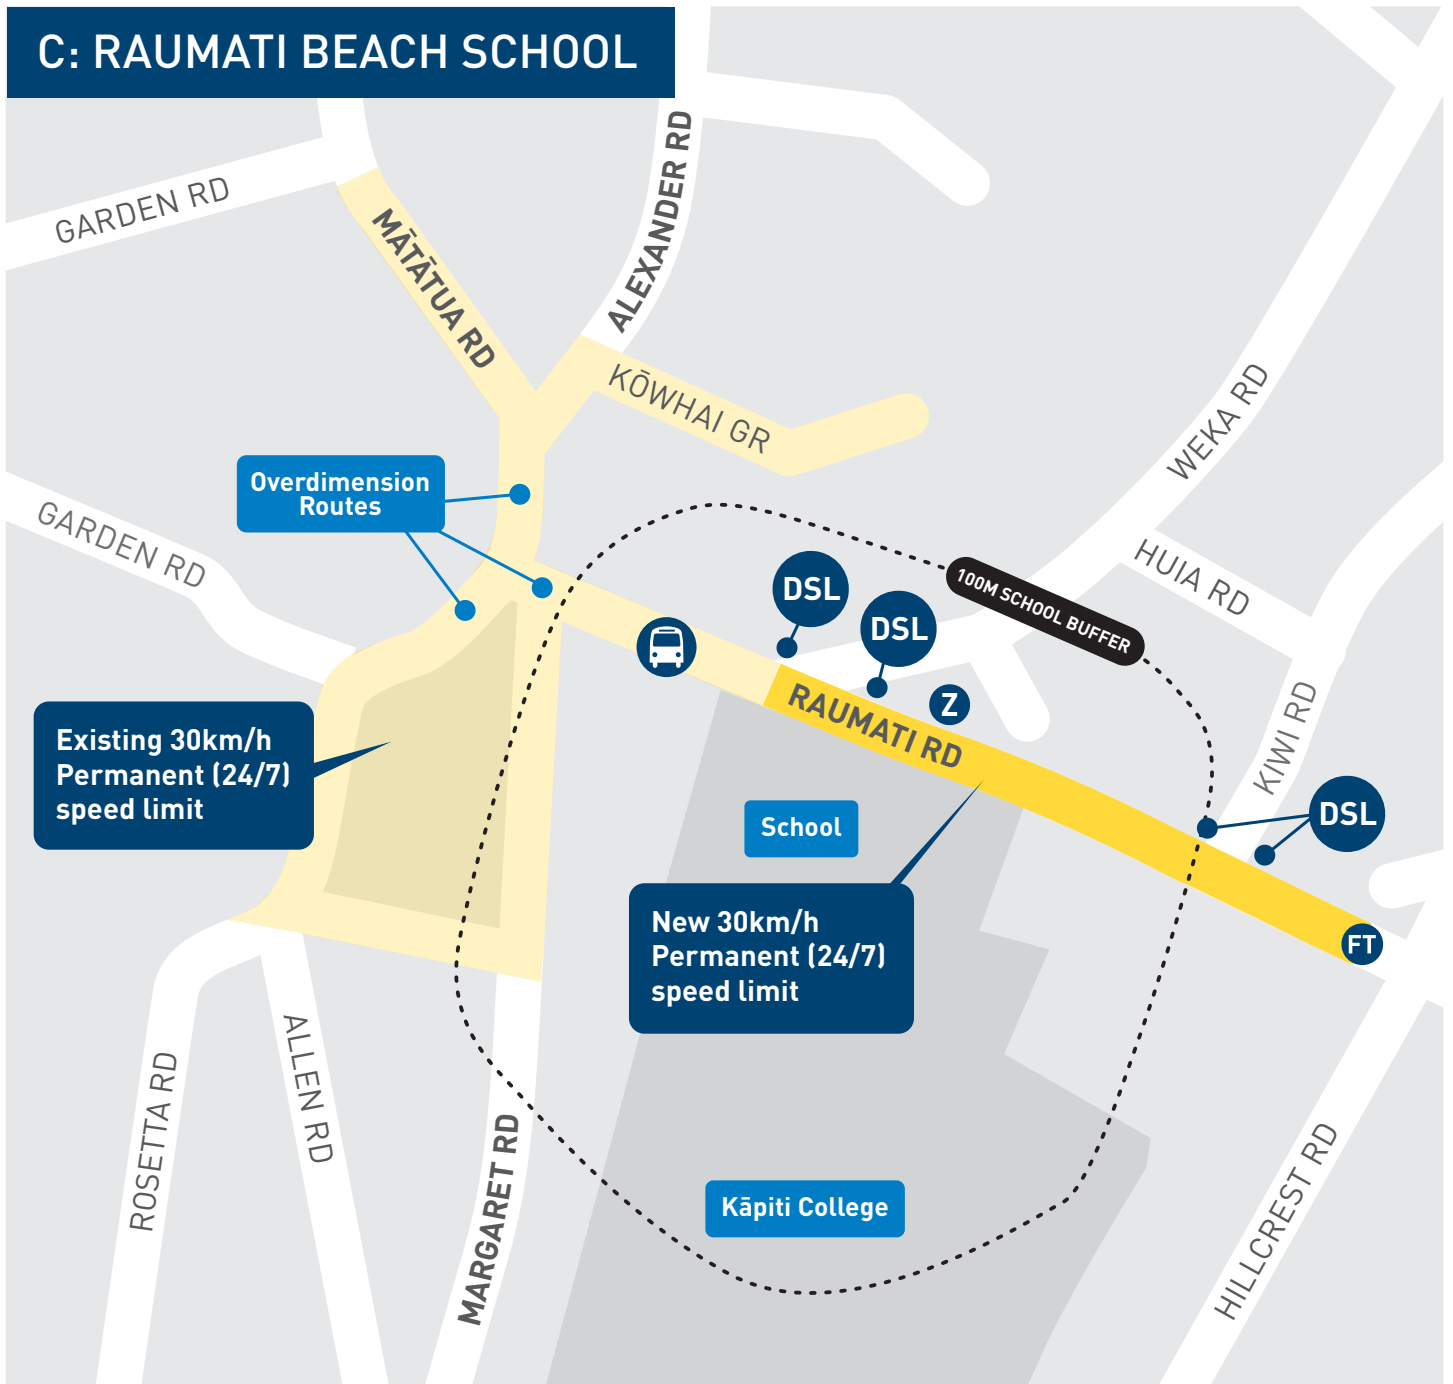

For installation 2024-27



Supply and install double sided speed limit signs, e.g., 30/50



Reconstruct existing Zebra Crossing on Raised Safety Platform



Flush Threshold treatment, e.g., 30/50 (immediately west of Gold Coast Apartments)