



150mm  
100  
50  
10mm  
0

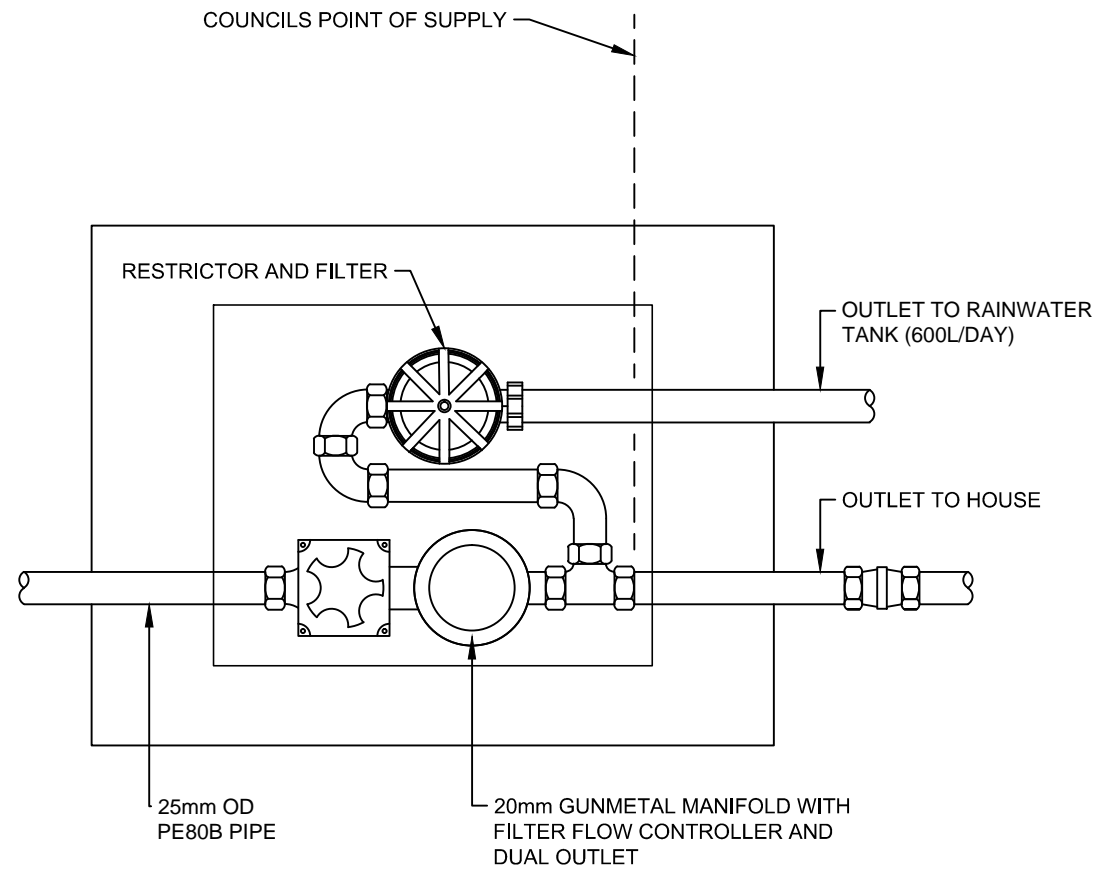

**MANIFOLD - PLAN VIEW**

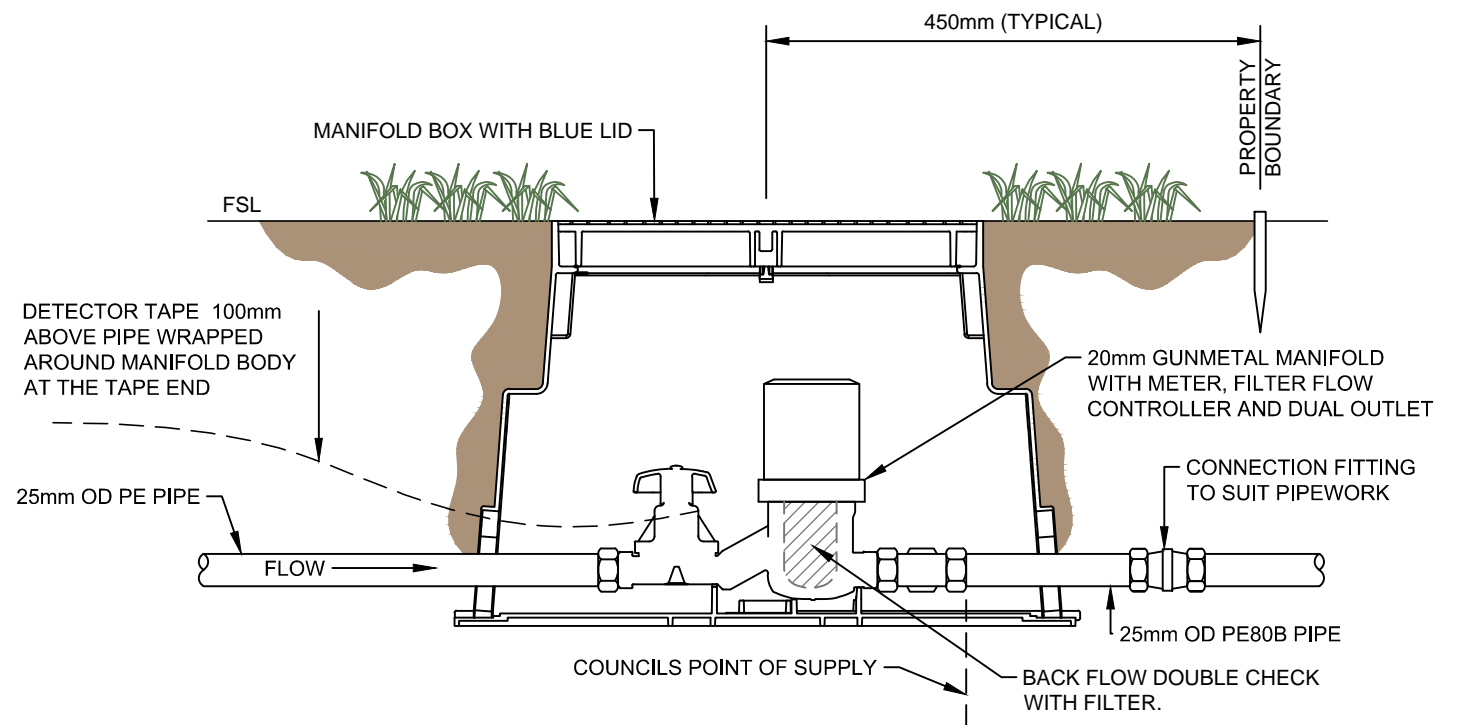

**MANIFOLD - ELEVATION**

**NOTE:**

1. ALL DIMENSIONS IN MILLIMETRES.
2. SERVICE TO BE LAID TO THE CENTRE OF THE FRONT PROPERTY BOUNDARY AND AT RIGHT ANGLES TO STREET BOUNDARY.
3. NEW WATER SERVICE INSTALLATIONS OR ALTERED EXISTING WATER SERVICES SHALL BE FITTED WITH DUAL RESTRICTED MANIFOLDS FROM 2009.



**STANDARD DETAILS**  
WATER SERVICE CONNECTION  
DUAL RESTRICTED SUPPLY MANIFOLD

Drawn	S. TURKINGTON	Designed	J. SAXTON
Approved	M. COLE	Revision Date	OCTOBER 2015
Scale	NOT TO SCALE	Drawing No.	KCDC-WS-014
		Revision	R2