
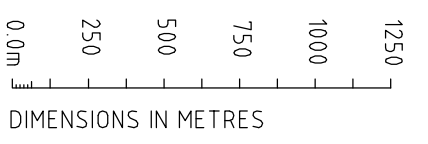


- LEGEND**
- ⊕ PROPOSED NEW ABSTRACTION BORE
 - ⊕ EXISTING ABSTRACTION BORE
 - ⊕ EXISTING BACK-UP BORE
 - EXISTING PIPELINE ROUTE
 - NEW PIPELINE ROUTE

- NOTE**
1. CONCEPT DRAWING ONLY. NUMBER AND LOCATION OF BORES TO BE CONFIRMED FROM INVESTIGATION BORES AND TRIAL RECHARGE BORE.
 2. PROVIDE POWER SUPPLY AND COMMS FOR NEW BORES AND BORES K67 & K12.

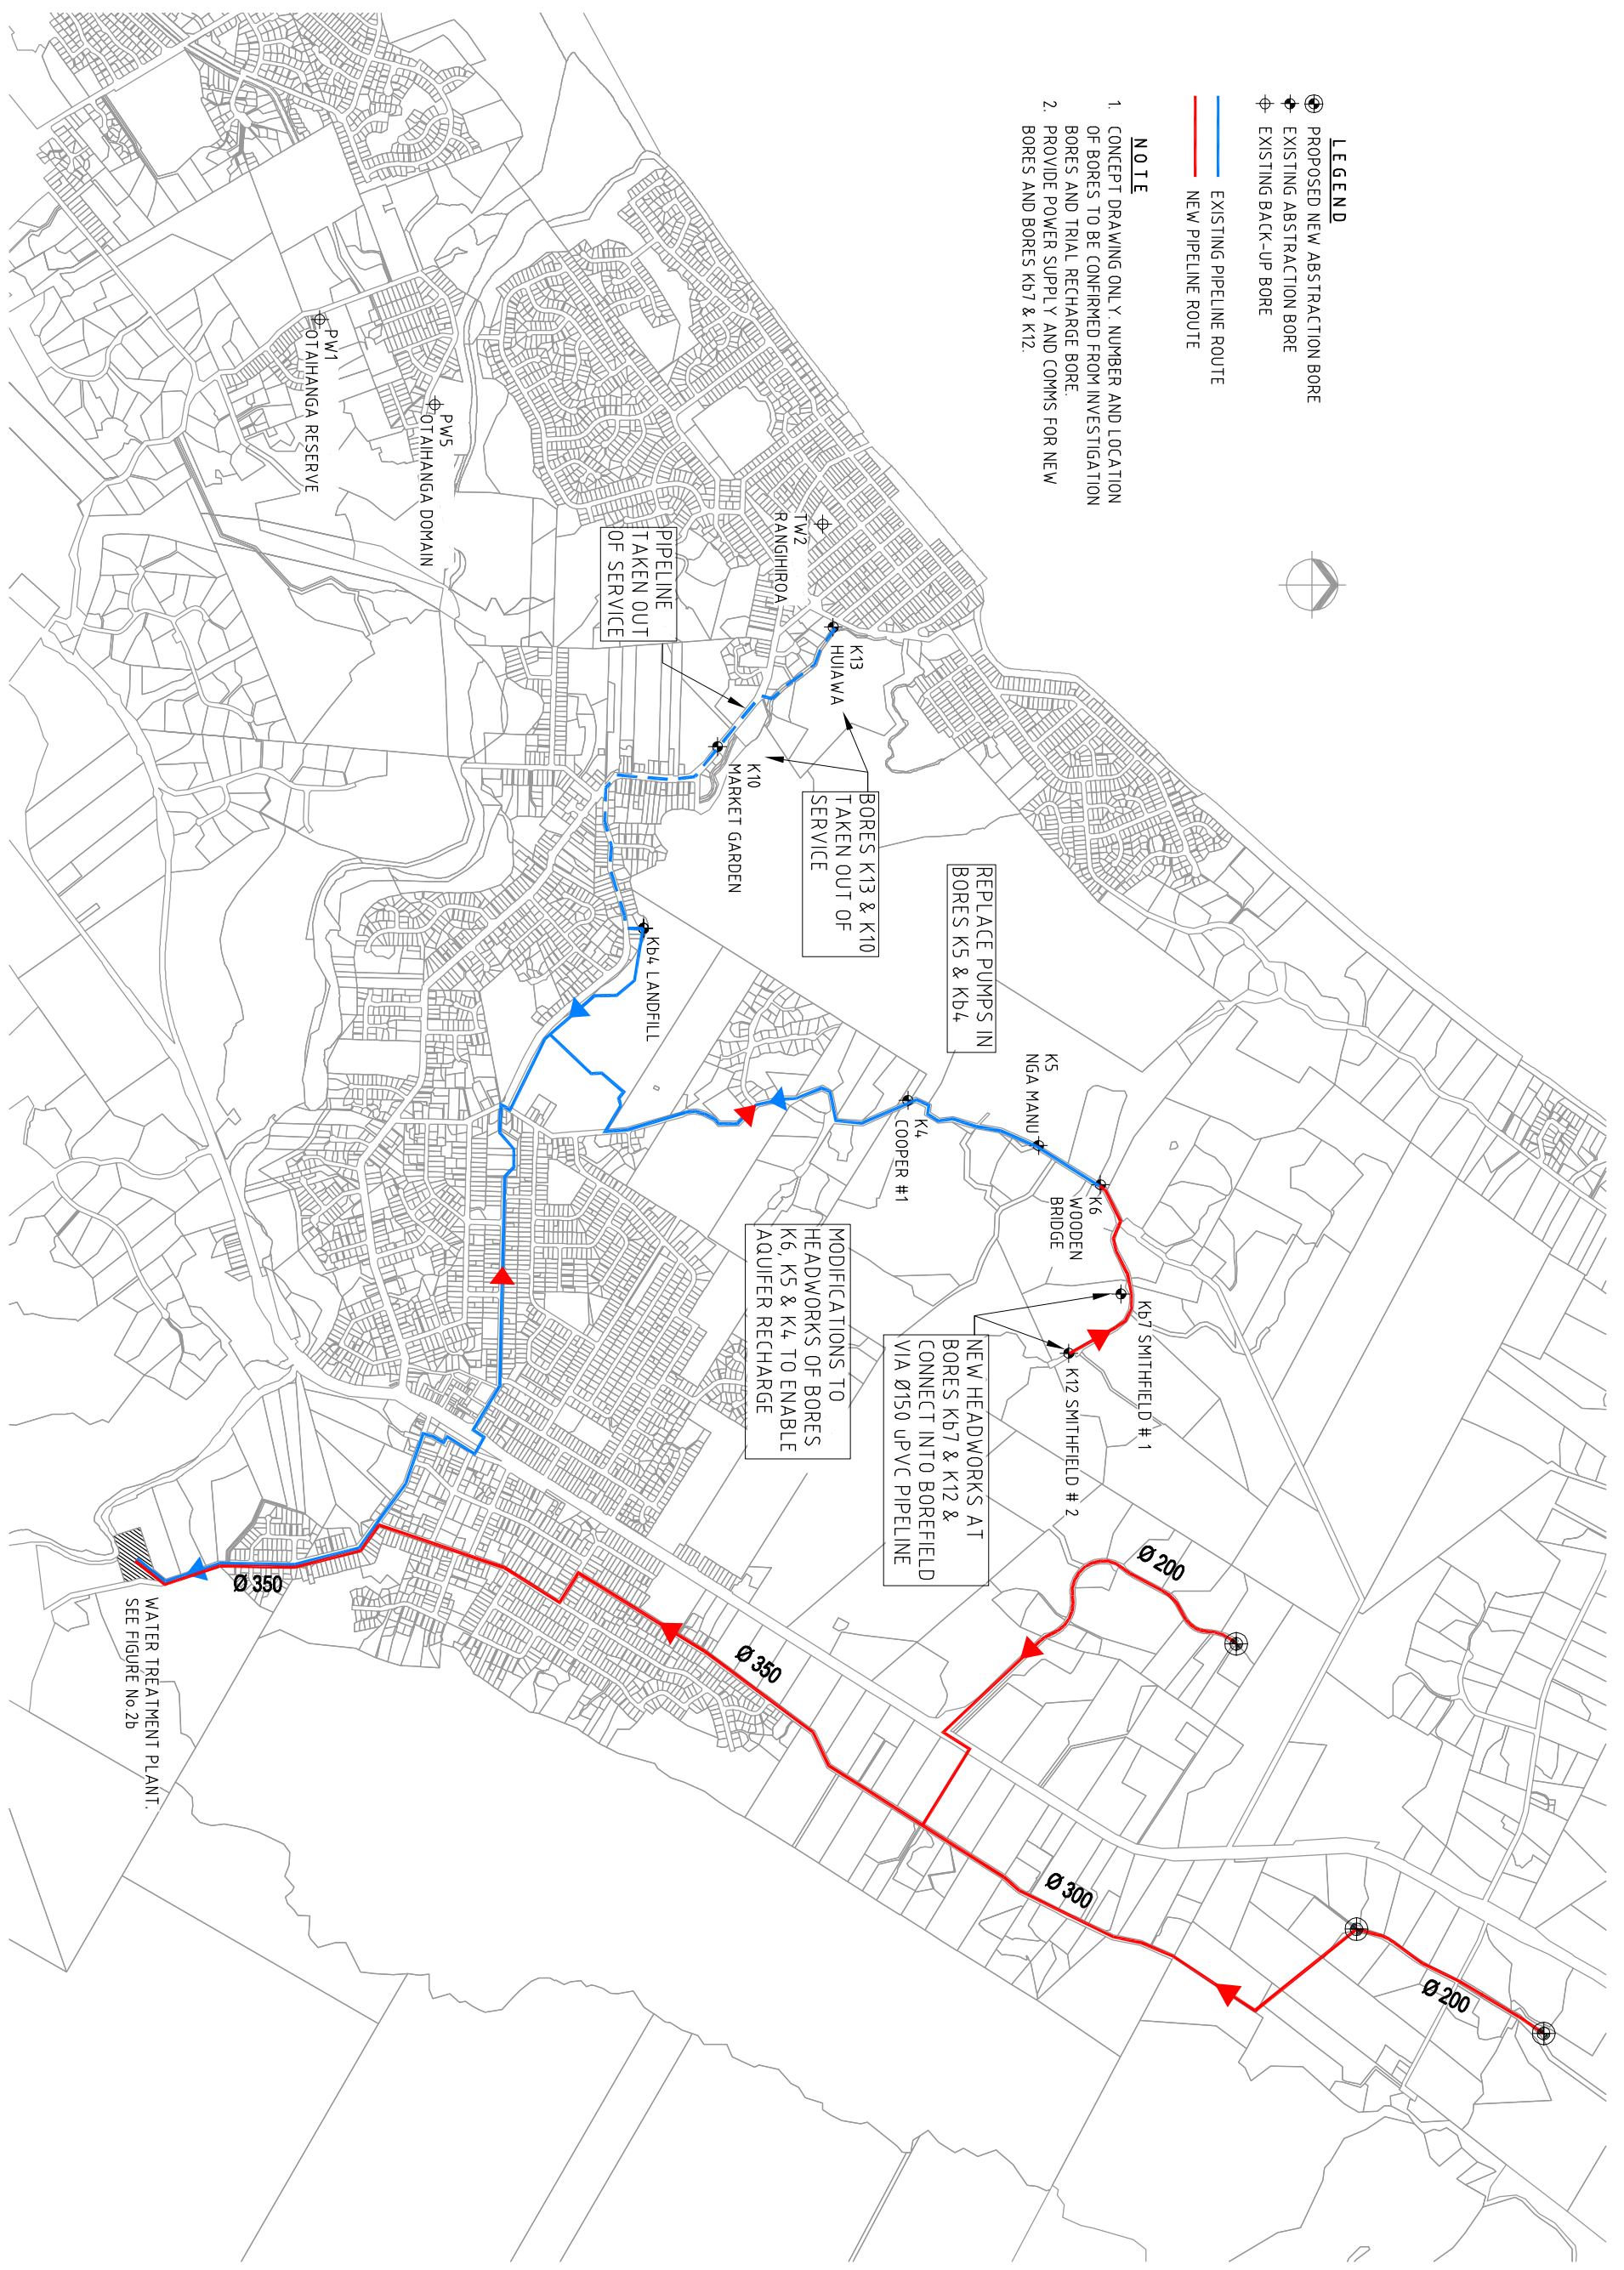

OPTION F - RIVER RECHARGE WITH GROUNDWATER PLAN

SCALE A3: 1:25,000

FIGURE No. 2a

THIS MAP CONTAINS DATA DERIVED IN PART OR WHOLLY FROM SOURCES OTHER THAN BECA, AND THEREFORE, NO REPRESENTATIONS OR WARRANTIES ARE MADE BY BECA AS TO THE ACCURACY OR COMPLETENESS OF THIS INFORMATION.


ORTHOPHOTOGRAPHY SOURCED FROM KAPITI COAST DISTRICT COUNCIL (2007). CONTAINS CROWN COPYRIGHT DATA. CROWN COPYRIGHT RESERVED.

MAP INTENDED FOR DISTRIBUTION AS A PDF DOCUMENT.

LEGEND

	NEW PIPEWORK AND STRUCTURES
	EXISTING PIPEWORK
	EXISTING DRAINAGE PIPEWORK


NOTE
CONCEPT DRAWING ONLY.

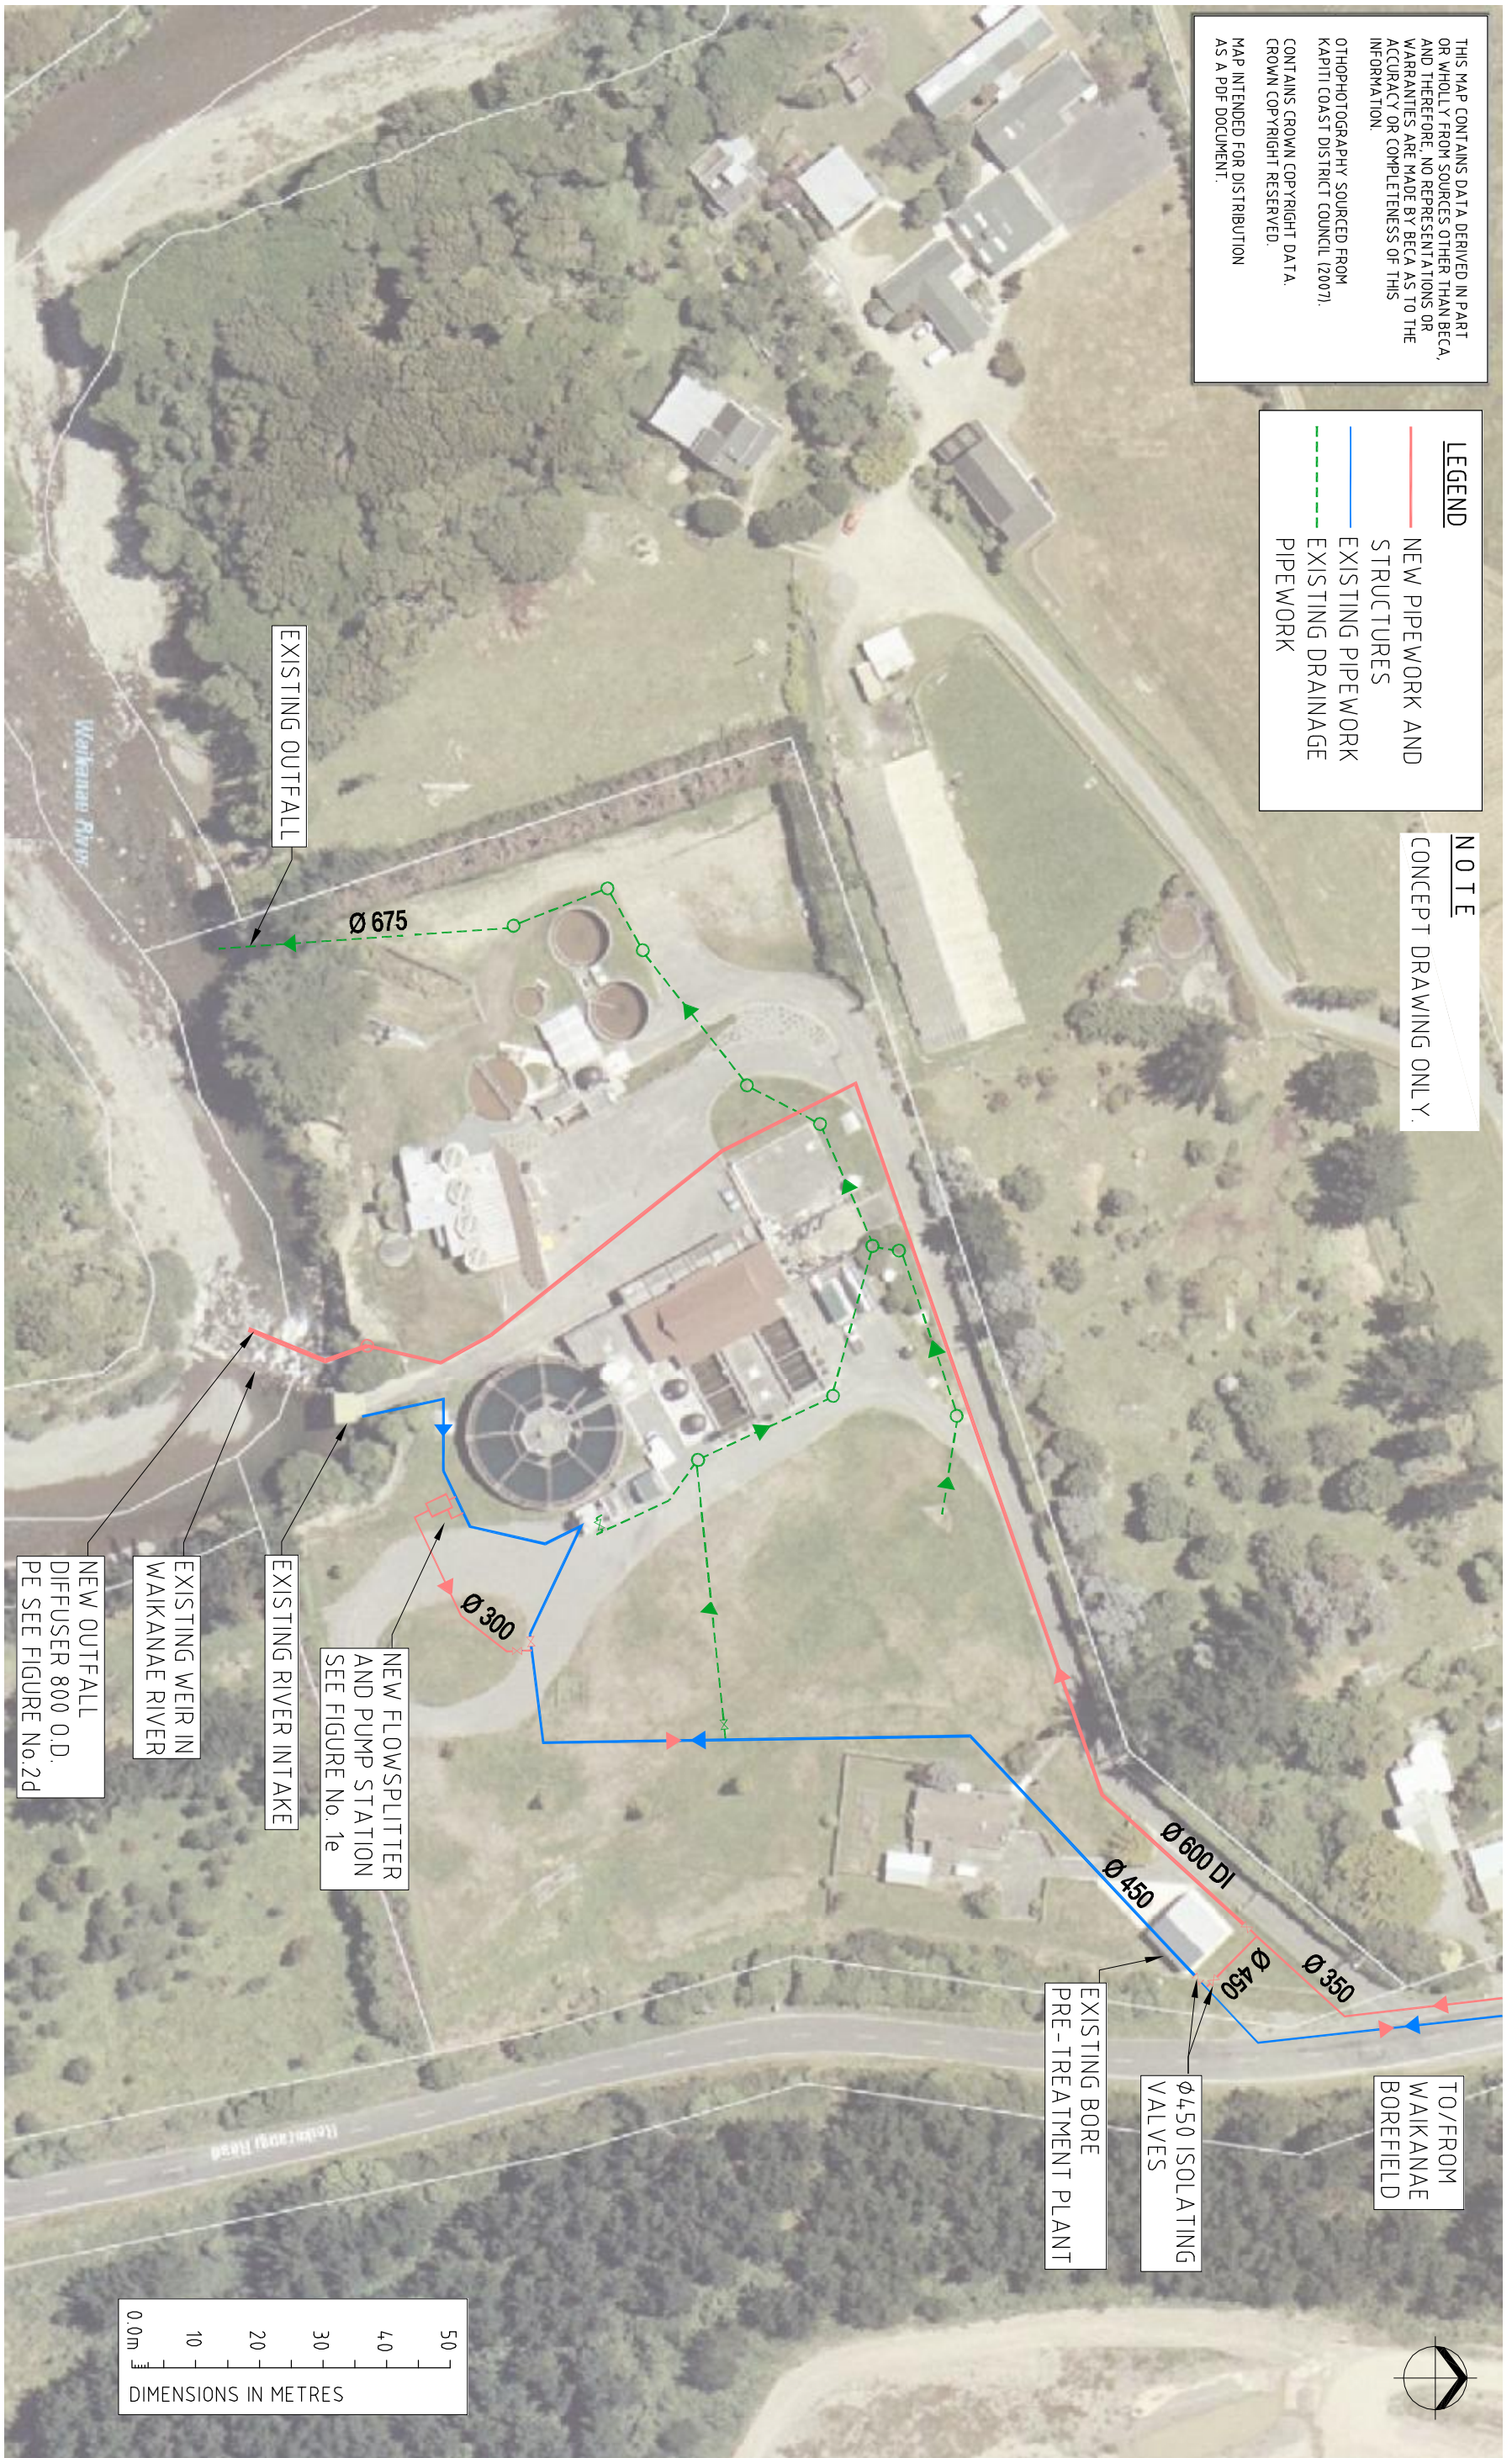

SCALE A3: 1:1000


OPTION F - RIVER RECHARGE WITH GROUNDWATER WATER TREATMENT PLANT

FIGURE No. 2b

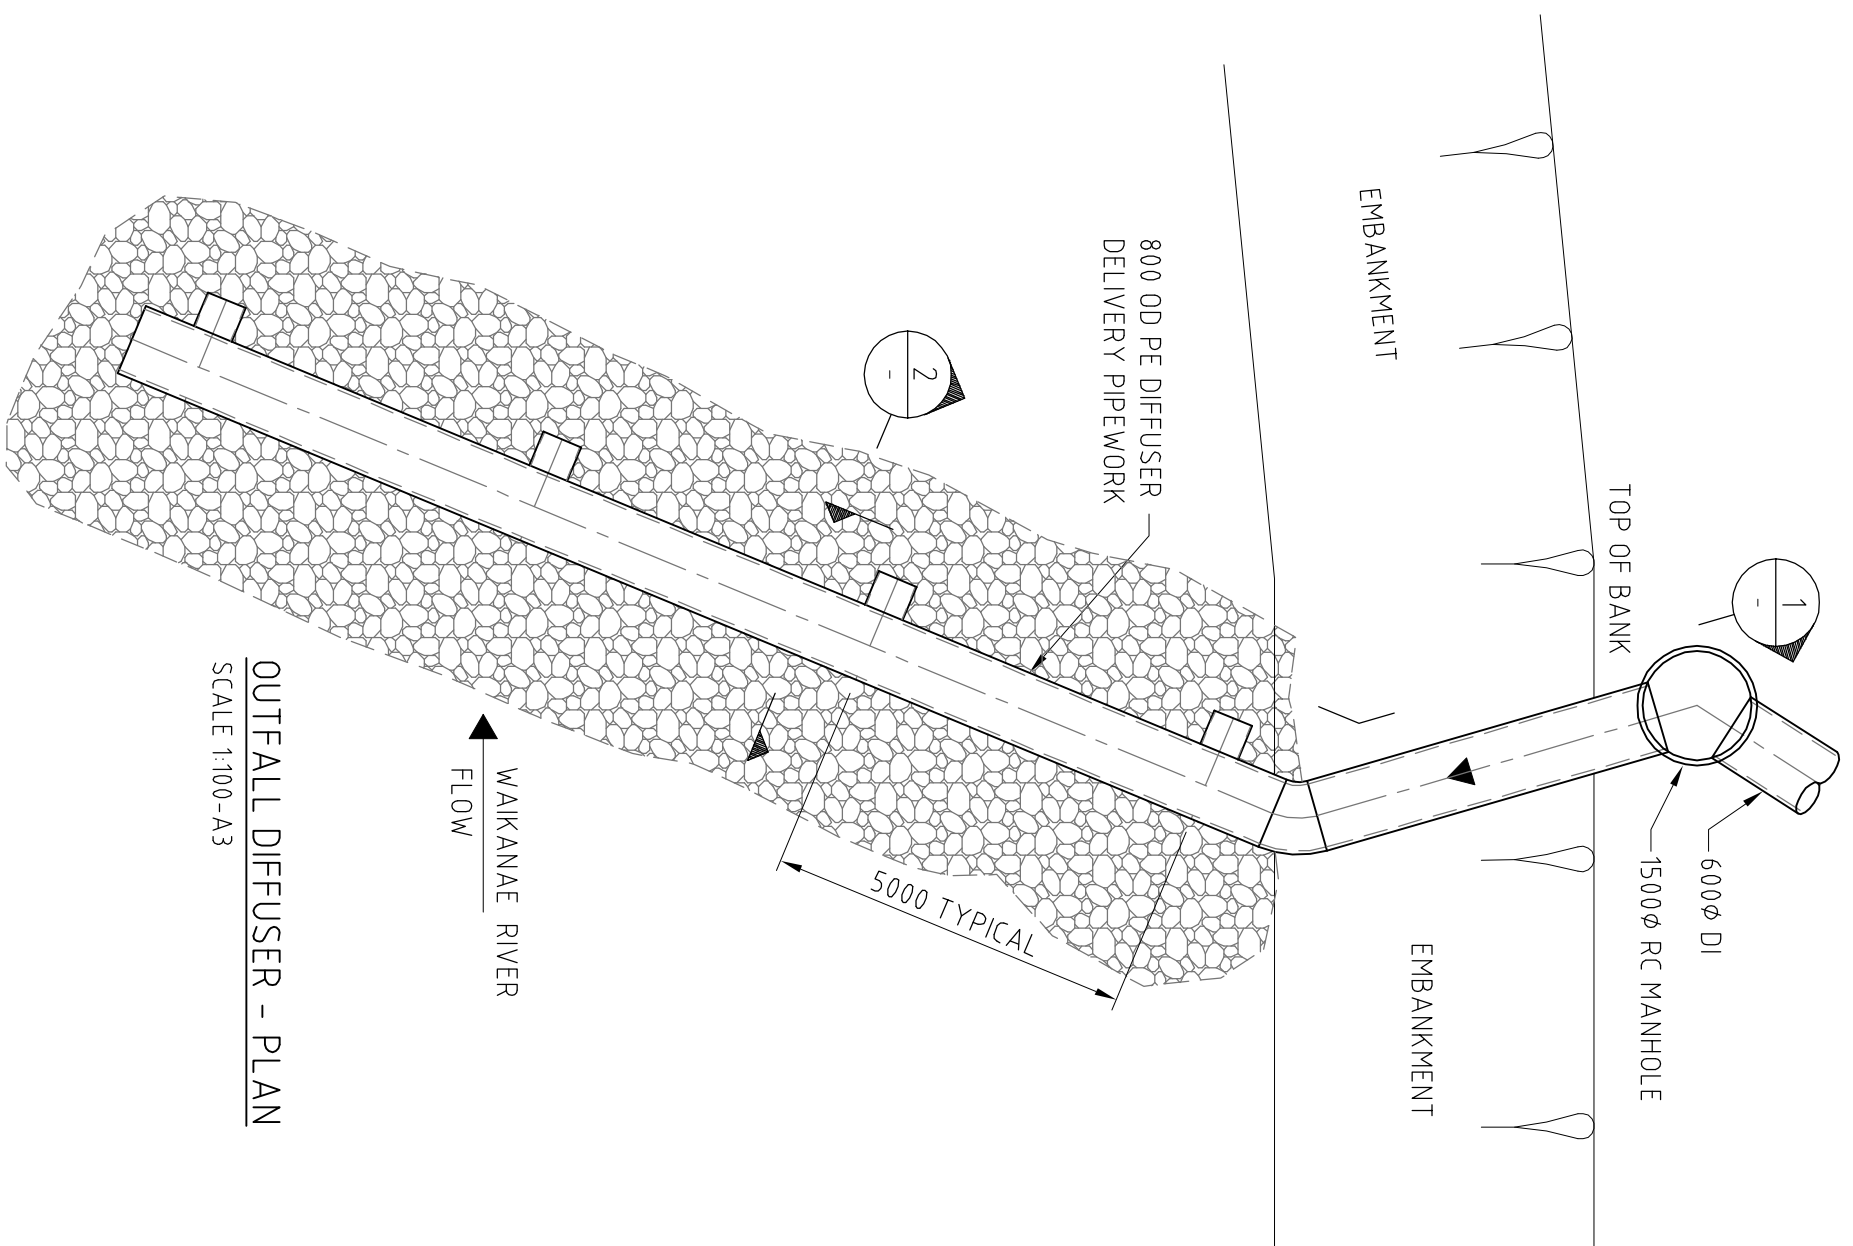


OUTFALL DIFFUSER - PLAN
SCALE 1:100-A3


SCALE A3: AS SHOWN

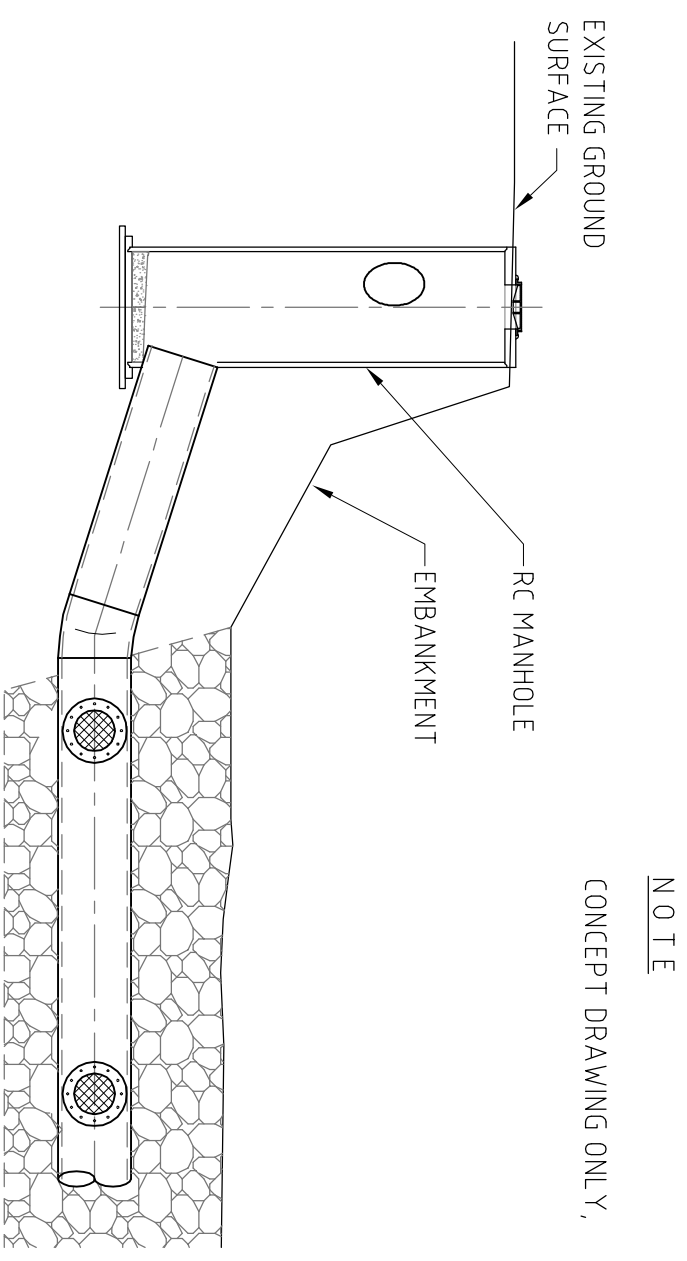

1 SECTION - OUTFALL DIFFUSER
SCALE 1:100 (A3)

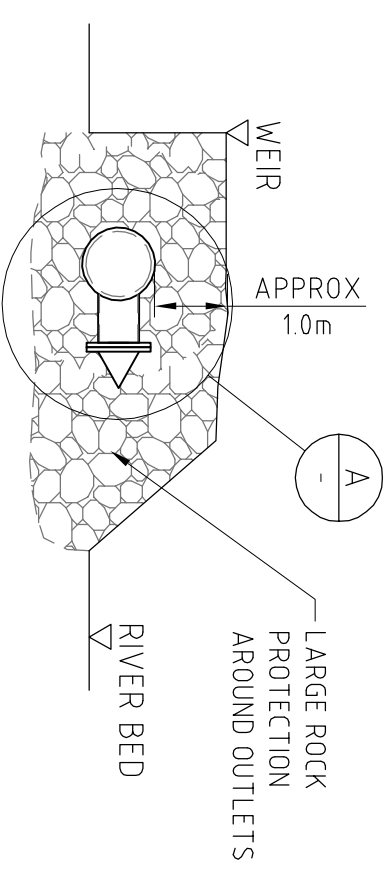

2 SECTION - OUTFALL DIFFUSER
SCALE 1:50 (A3)

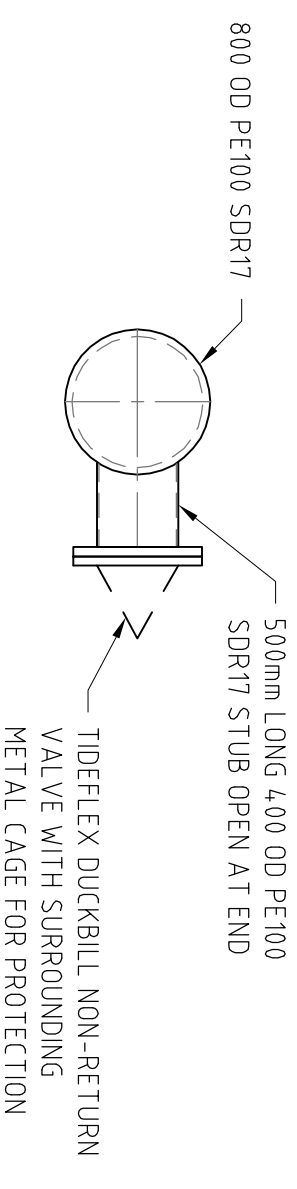

A SECTION - DIFFUSER OUTLET
SCALE 1:50 (A3)

NOTE
CONCEPT DRAWING ONLY,

**OPTION F - RIVER RECHARGE WITH GROUNDWATER
RIVER OUTFALL DIFFUSER DETAILS**

FIGURE No. 2d