


G: OUR LADY OF KĀPITI SCHOOL

MILNE DRIVE

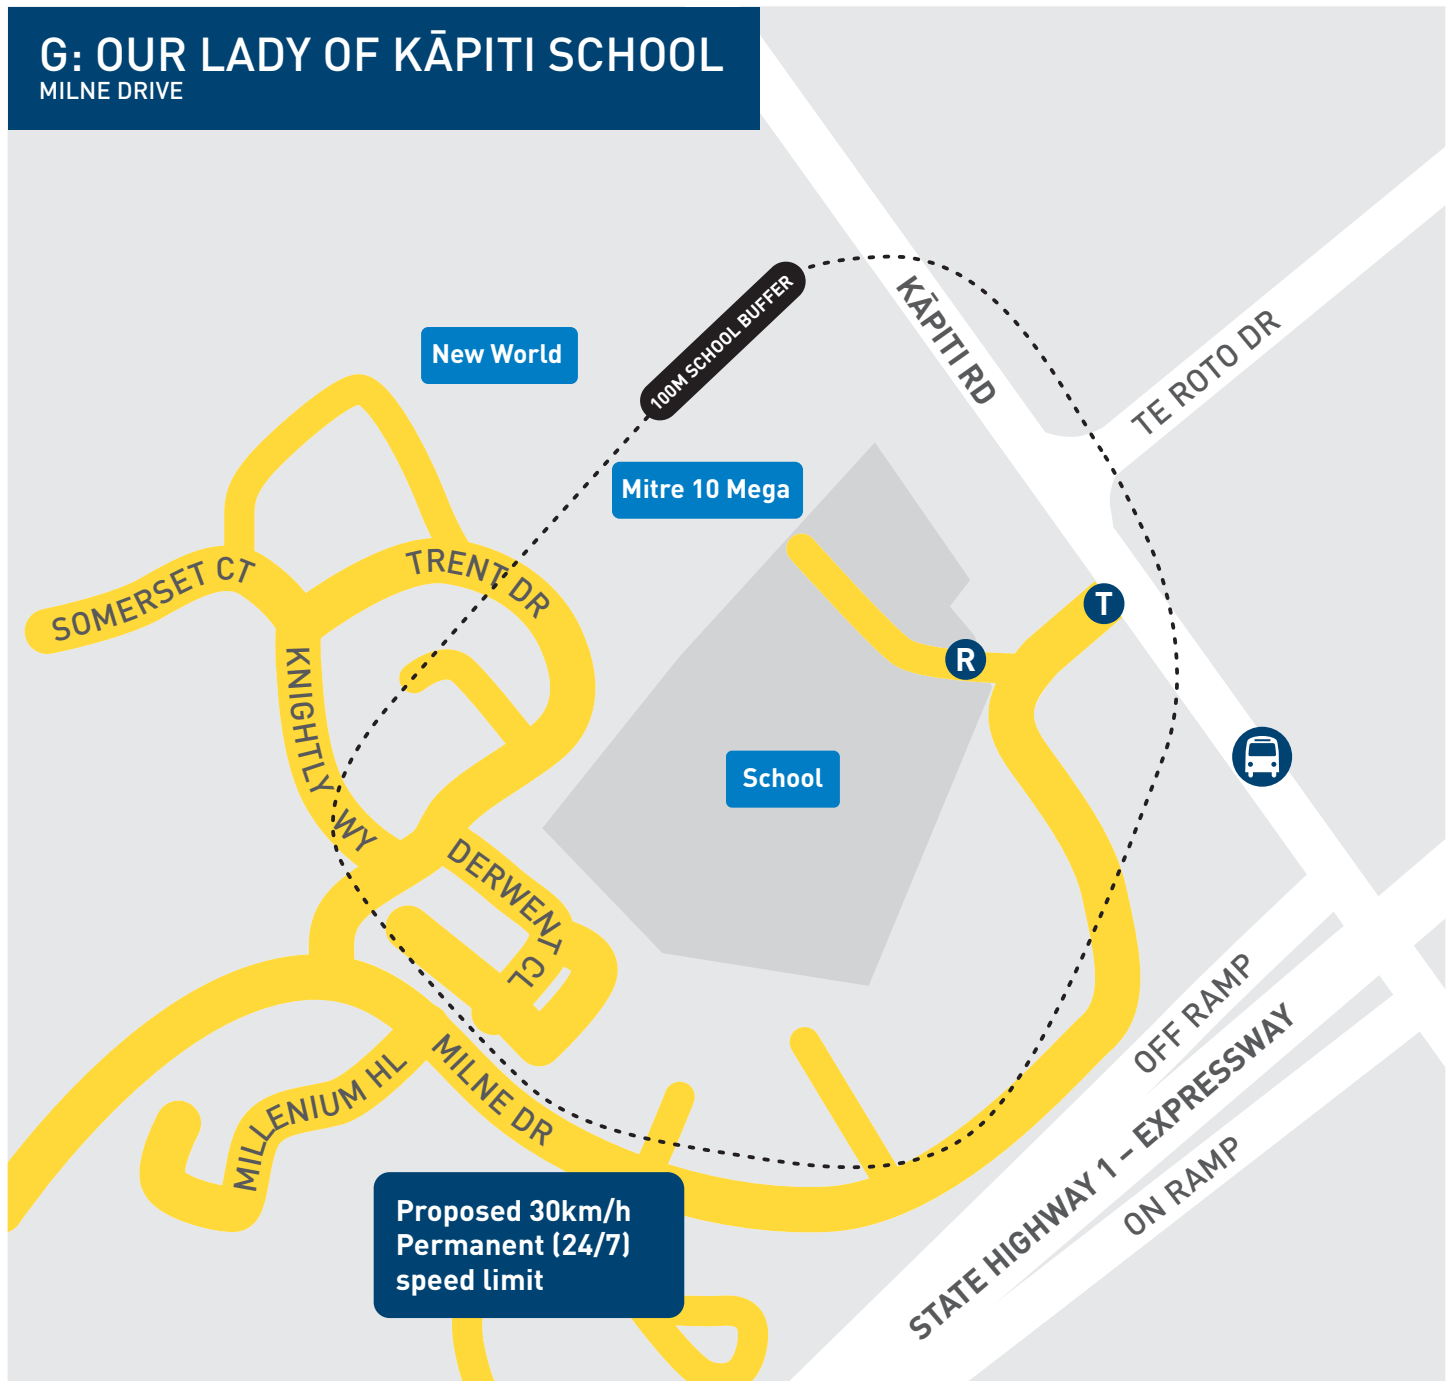

For installation 2024–27



Construct Pedestrian Refuge (R) plus Kerb Crossing ramps, and lighting upgrade



New Threshold treatment (T), e.g., 30/50