


# L: KAPAKAPANUI SCHOOL

RIMU STREET AND BELVEDERE ROAD

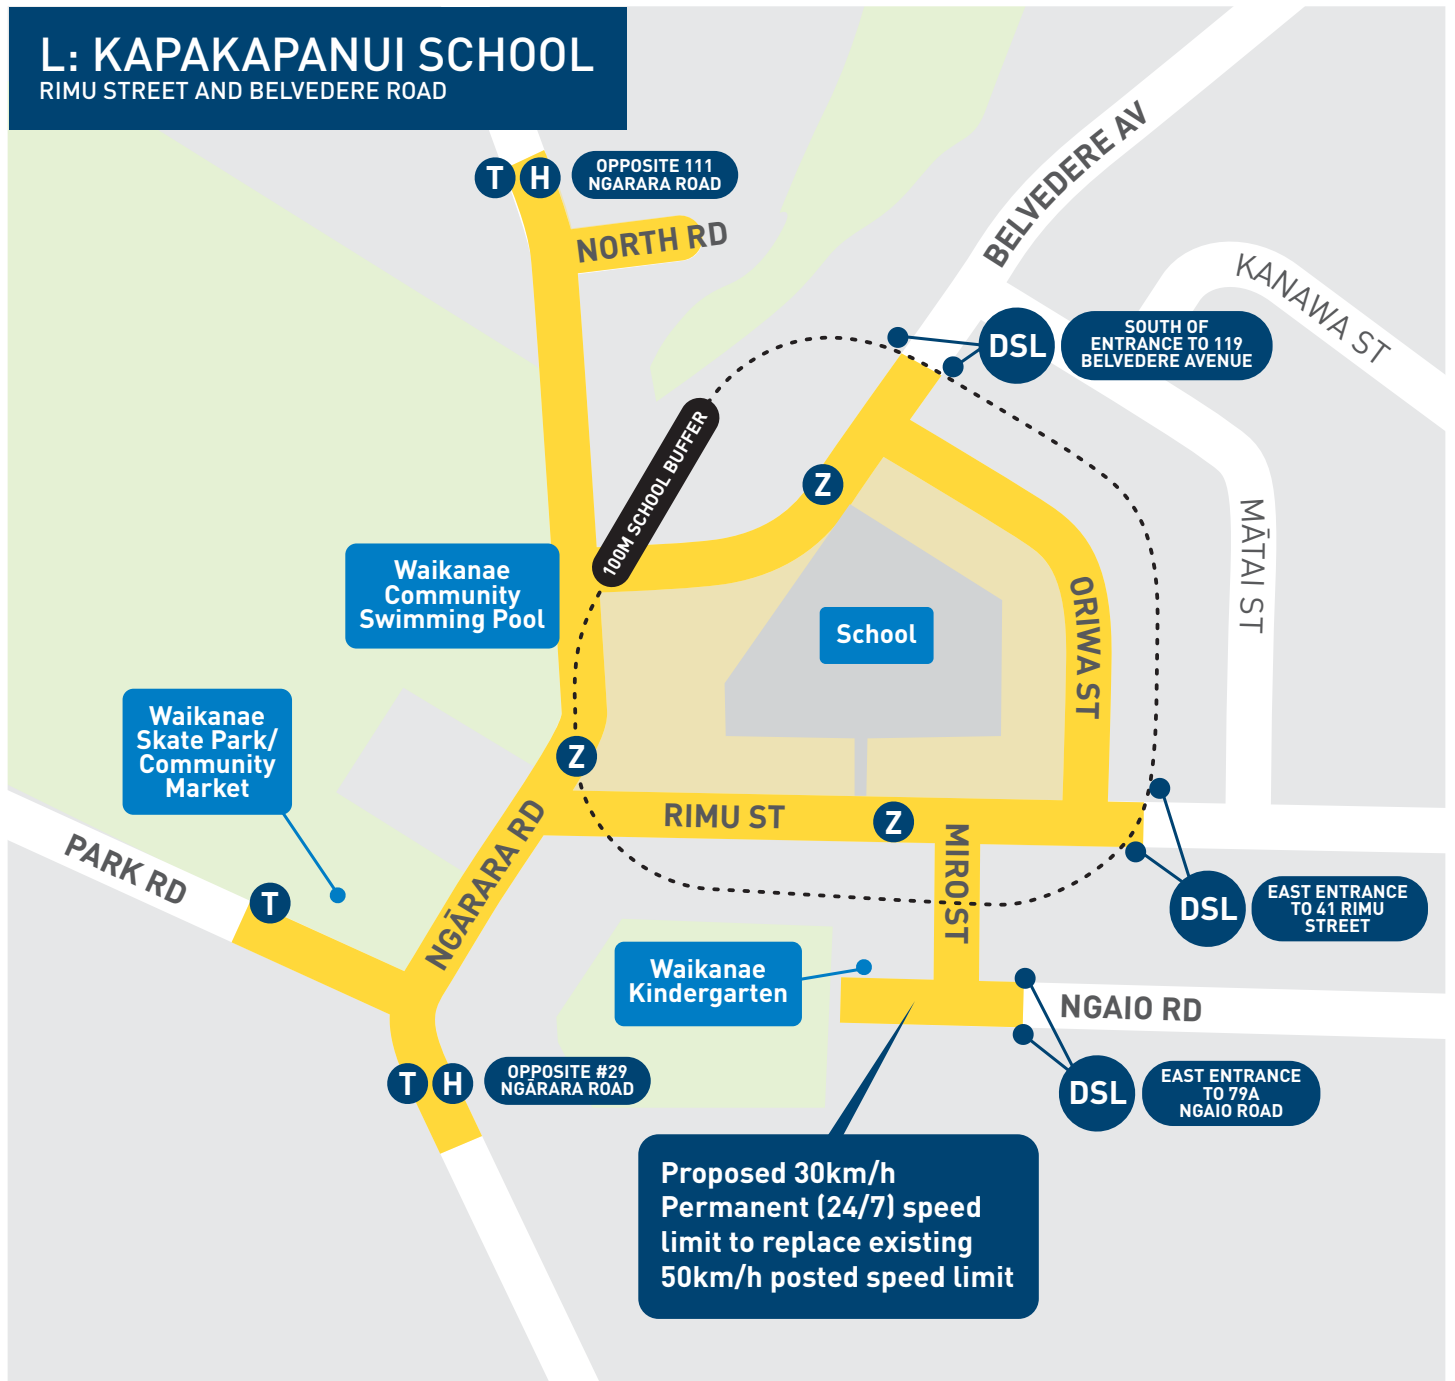

## For installation 2024-27



Supply and install double sided speed limit signs, e.g., 30/50



Reconstruct existing Zebra Crossing on Raised Safety Platform (Z)



New Threshold treatment (T), e.g., 30/50



Construct Hump/platform (H)