


U: RIVERBANK ROAD 70 KM/H

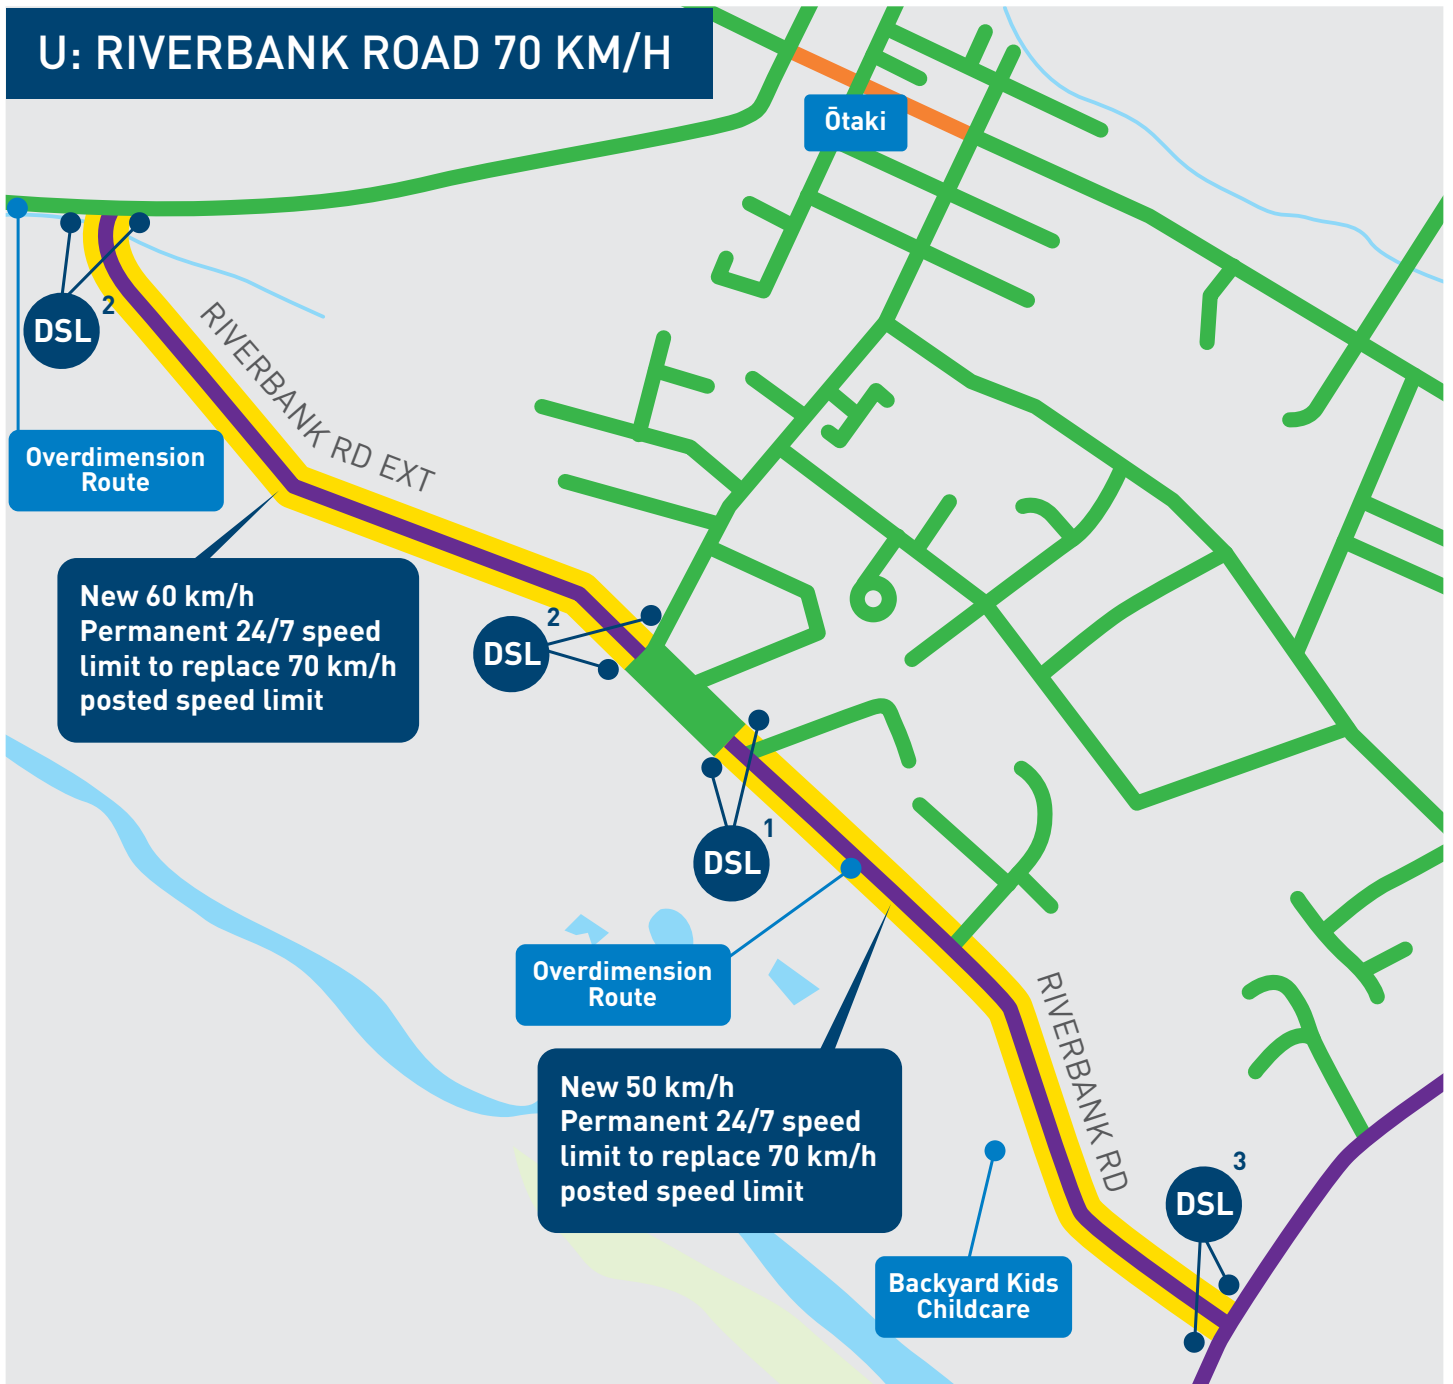

For installation by June 2024

1

2

3

Supply and install double sided speed limit signs, e.g., 50/50, 50/60 or 50/70

Existing posted speed limits

- 30 km/h
- 50 km/h
- 70 km/h

Proposed speed limit

- 50/60 km/h