


150mm  
100  
50  
0  
10mm

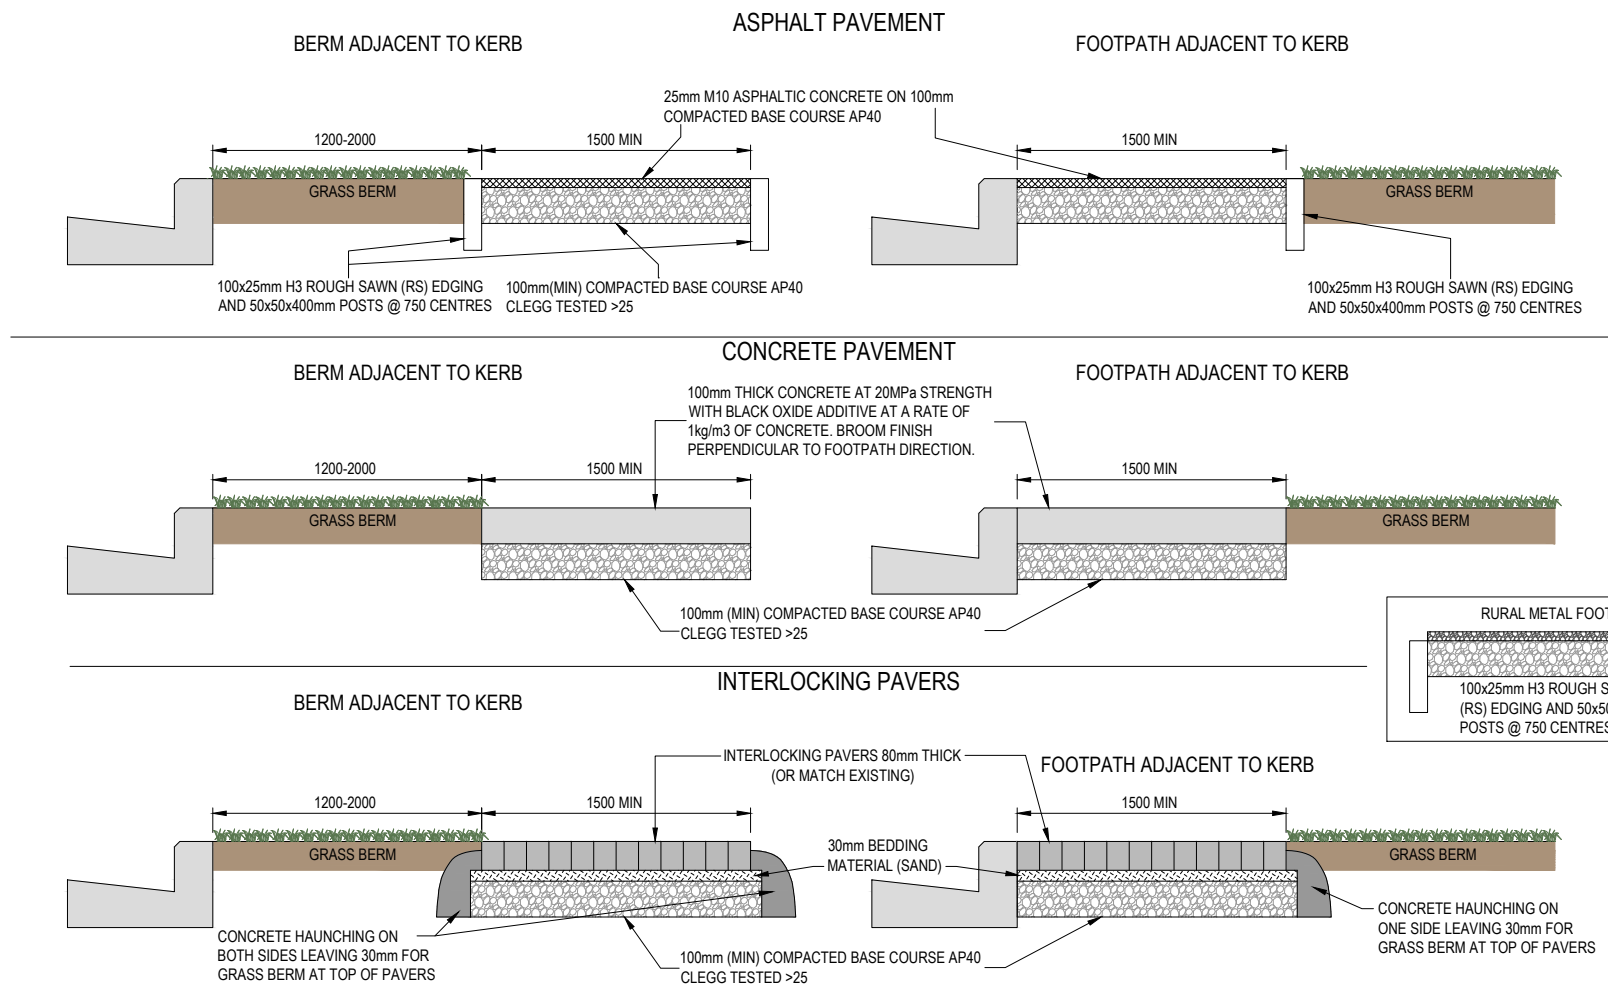

**NOTE:**

1. BASE COURSE THICKNESS DEPENDS ON THE SUBGRADE STRENGTH.
2. WHERE SUPPLIER SPECIFICATION IS PROVIDED ON INTERLOCKING PAVERS, THAT SPECIFICATION SHALL GOVERN.
3. CROSS FALL NO GREATER THAN 2 - 3.5%.
4. EXPANSION JOINTS ON CONCRETE PAVEMENT SHALL BE CUT EVERY 3 TO 4m.
5. COMPACTED SUBBASE.
6. COMPACTED BASE COURSE - CLEGG TESTED >25, EVERY 10 METERS..
7. ALL FOOTPATH ALIGNMENTS, MATERIAL AND PAVER DESIGN TO BE APPROVED BY COUNCIL ENGINEER.



**ROADING STANDARDS**

**FOOTPATH CONSTRUCTION**

Drawn	Designed	
J. GOODMAN		
Approved	Revision Date	
G. O'CONNOR	OCTOBER 2020	
Scale	Drawing No.	Revision
NOT TO SCALE	KCDC-RD-002	R4