


150mm  
100  
50  
10mm  
0

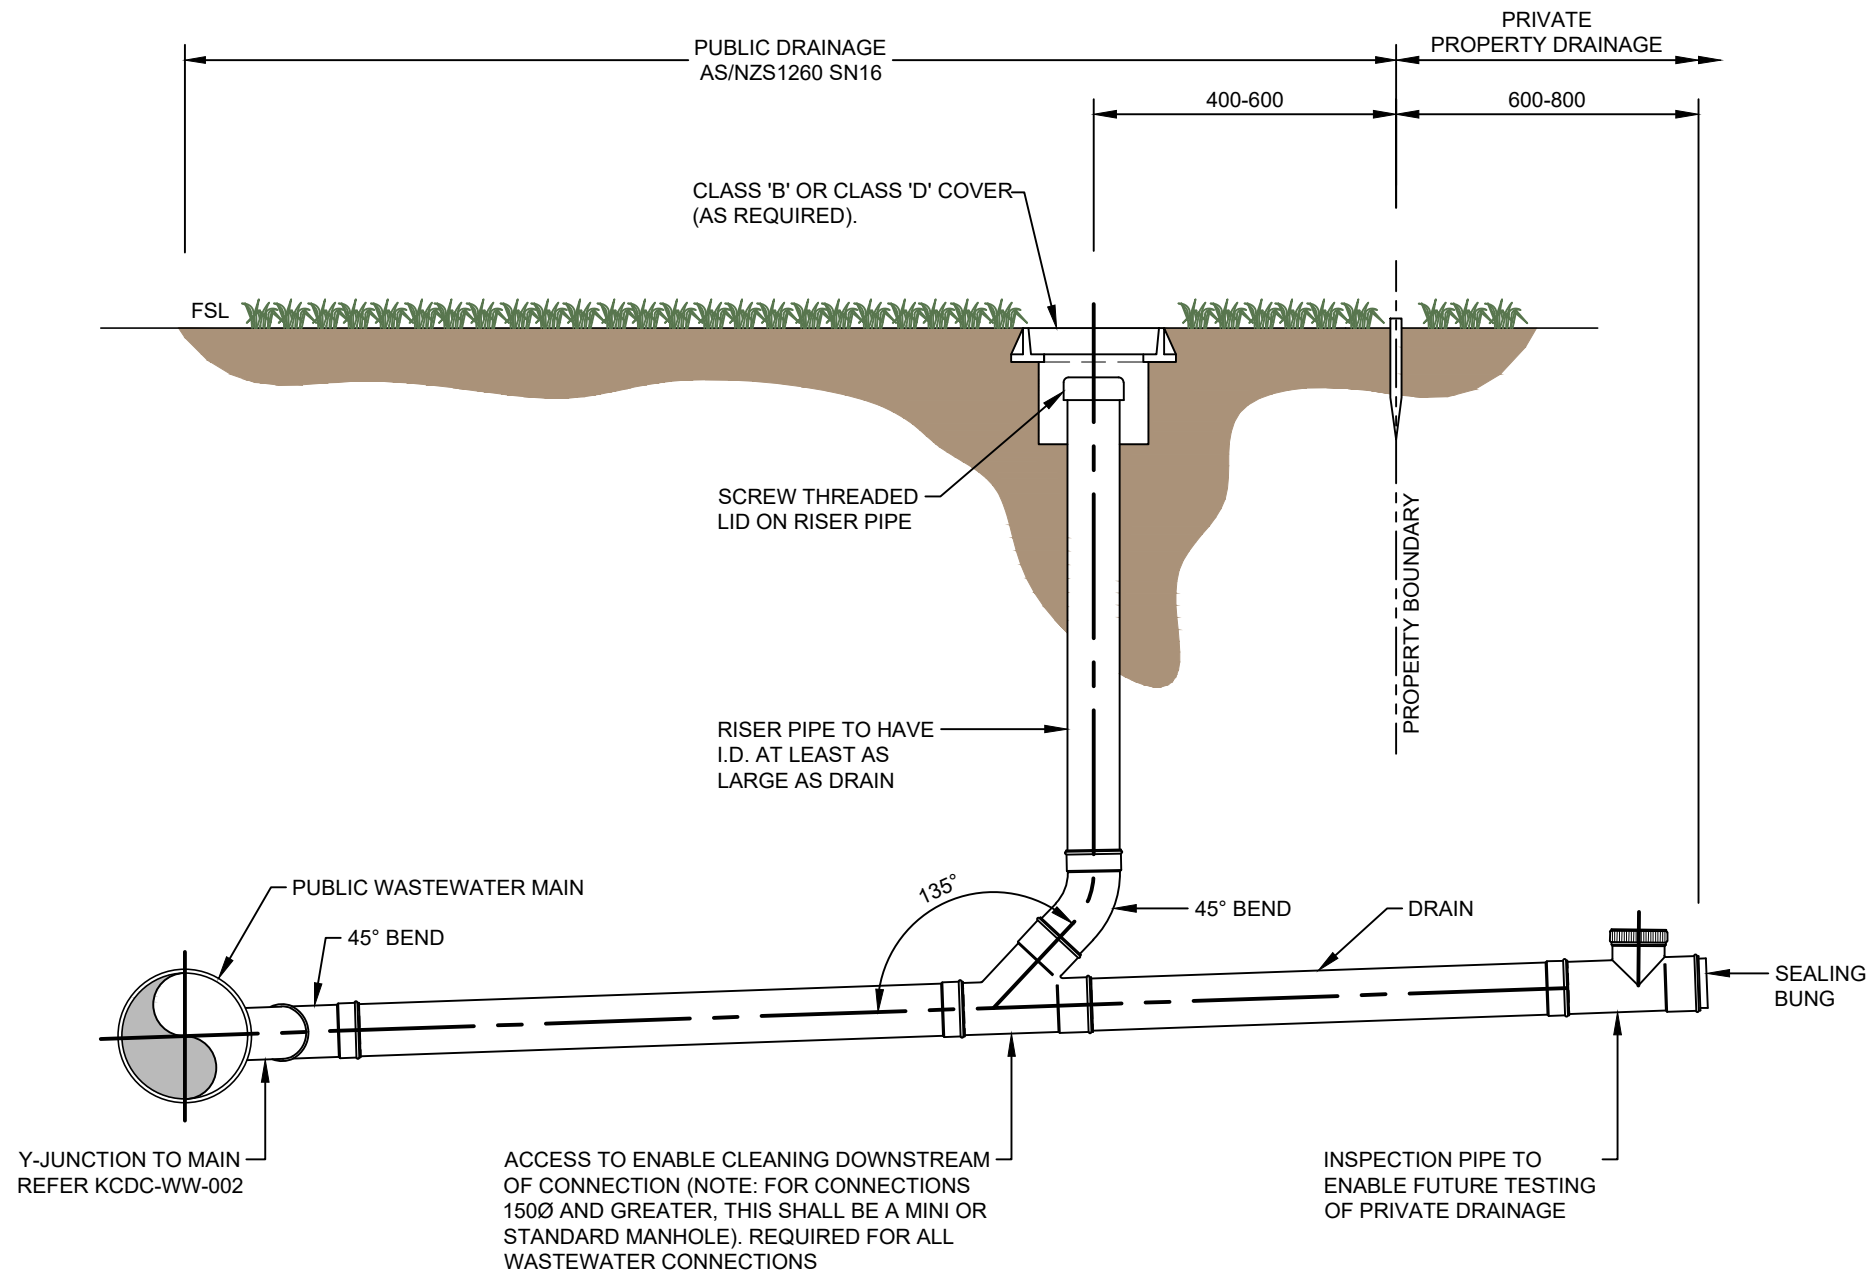

**LAMP HOLE CLEANING EYE AND MAIN CONNECTION**

**NOTE:**

1. ALL PUBLIC DRAINAGE TO PRIVATE PROPERTY BOUNDARY MUST BE AS/NZS1260 SN16
2. TO BE INSTALLED ON ALL WASTE WATER CONNECTIONS UNLESS APPROVED BY A KAPITI COAST DISTRICT COUNCIL WASTE WATER ENGINEER.
3. LIDS/COVERS IN BERM AREA TO HAVE CONCRETE SURROUND. IF PLASTIC BOX, COVER TO BE RED AND INSTALLED AS PER KCDC WS-011-NOTE 6



**STANDARD DETAILS**

**WASTEWATER MAINTENANCE AND INSPECTION PROVISIONS**

Drawn	J. OLLIVIER	Designed	THUSHAN H
Approved	RAMESH S	Revision Date	DECEMBER 2022
Scale	NOT TO SCALE	Drawing No.	KCDC-WW-001
		Revision	R5