


LEGEND

- ⊕ PROPOSED NEW ABSTRACTION BORE
- ⊕ EXISTING ABSTRACTION BORE
- ⊕ EXISTING BACK-UP BORE

- EXISTING PIPELINE ROUTE
- NEW PIPELINE ROUTE

NOTE

- 1. CONCEPT DRAWING ONLY.

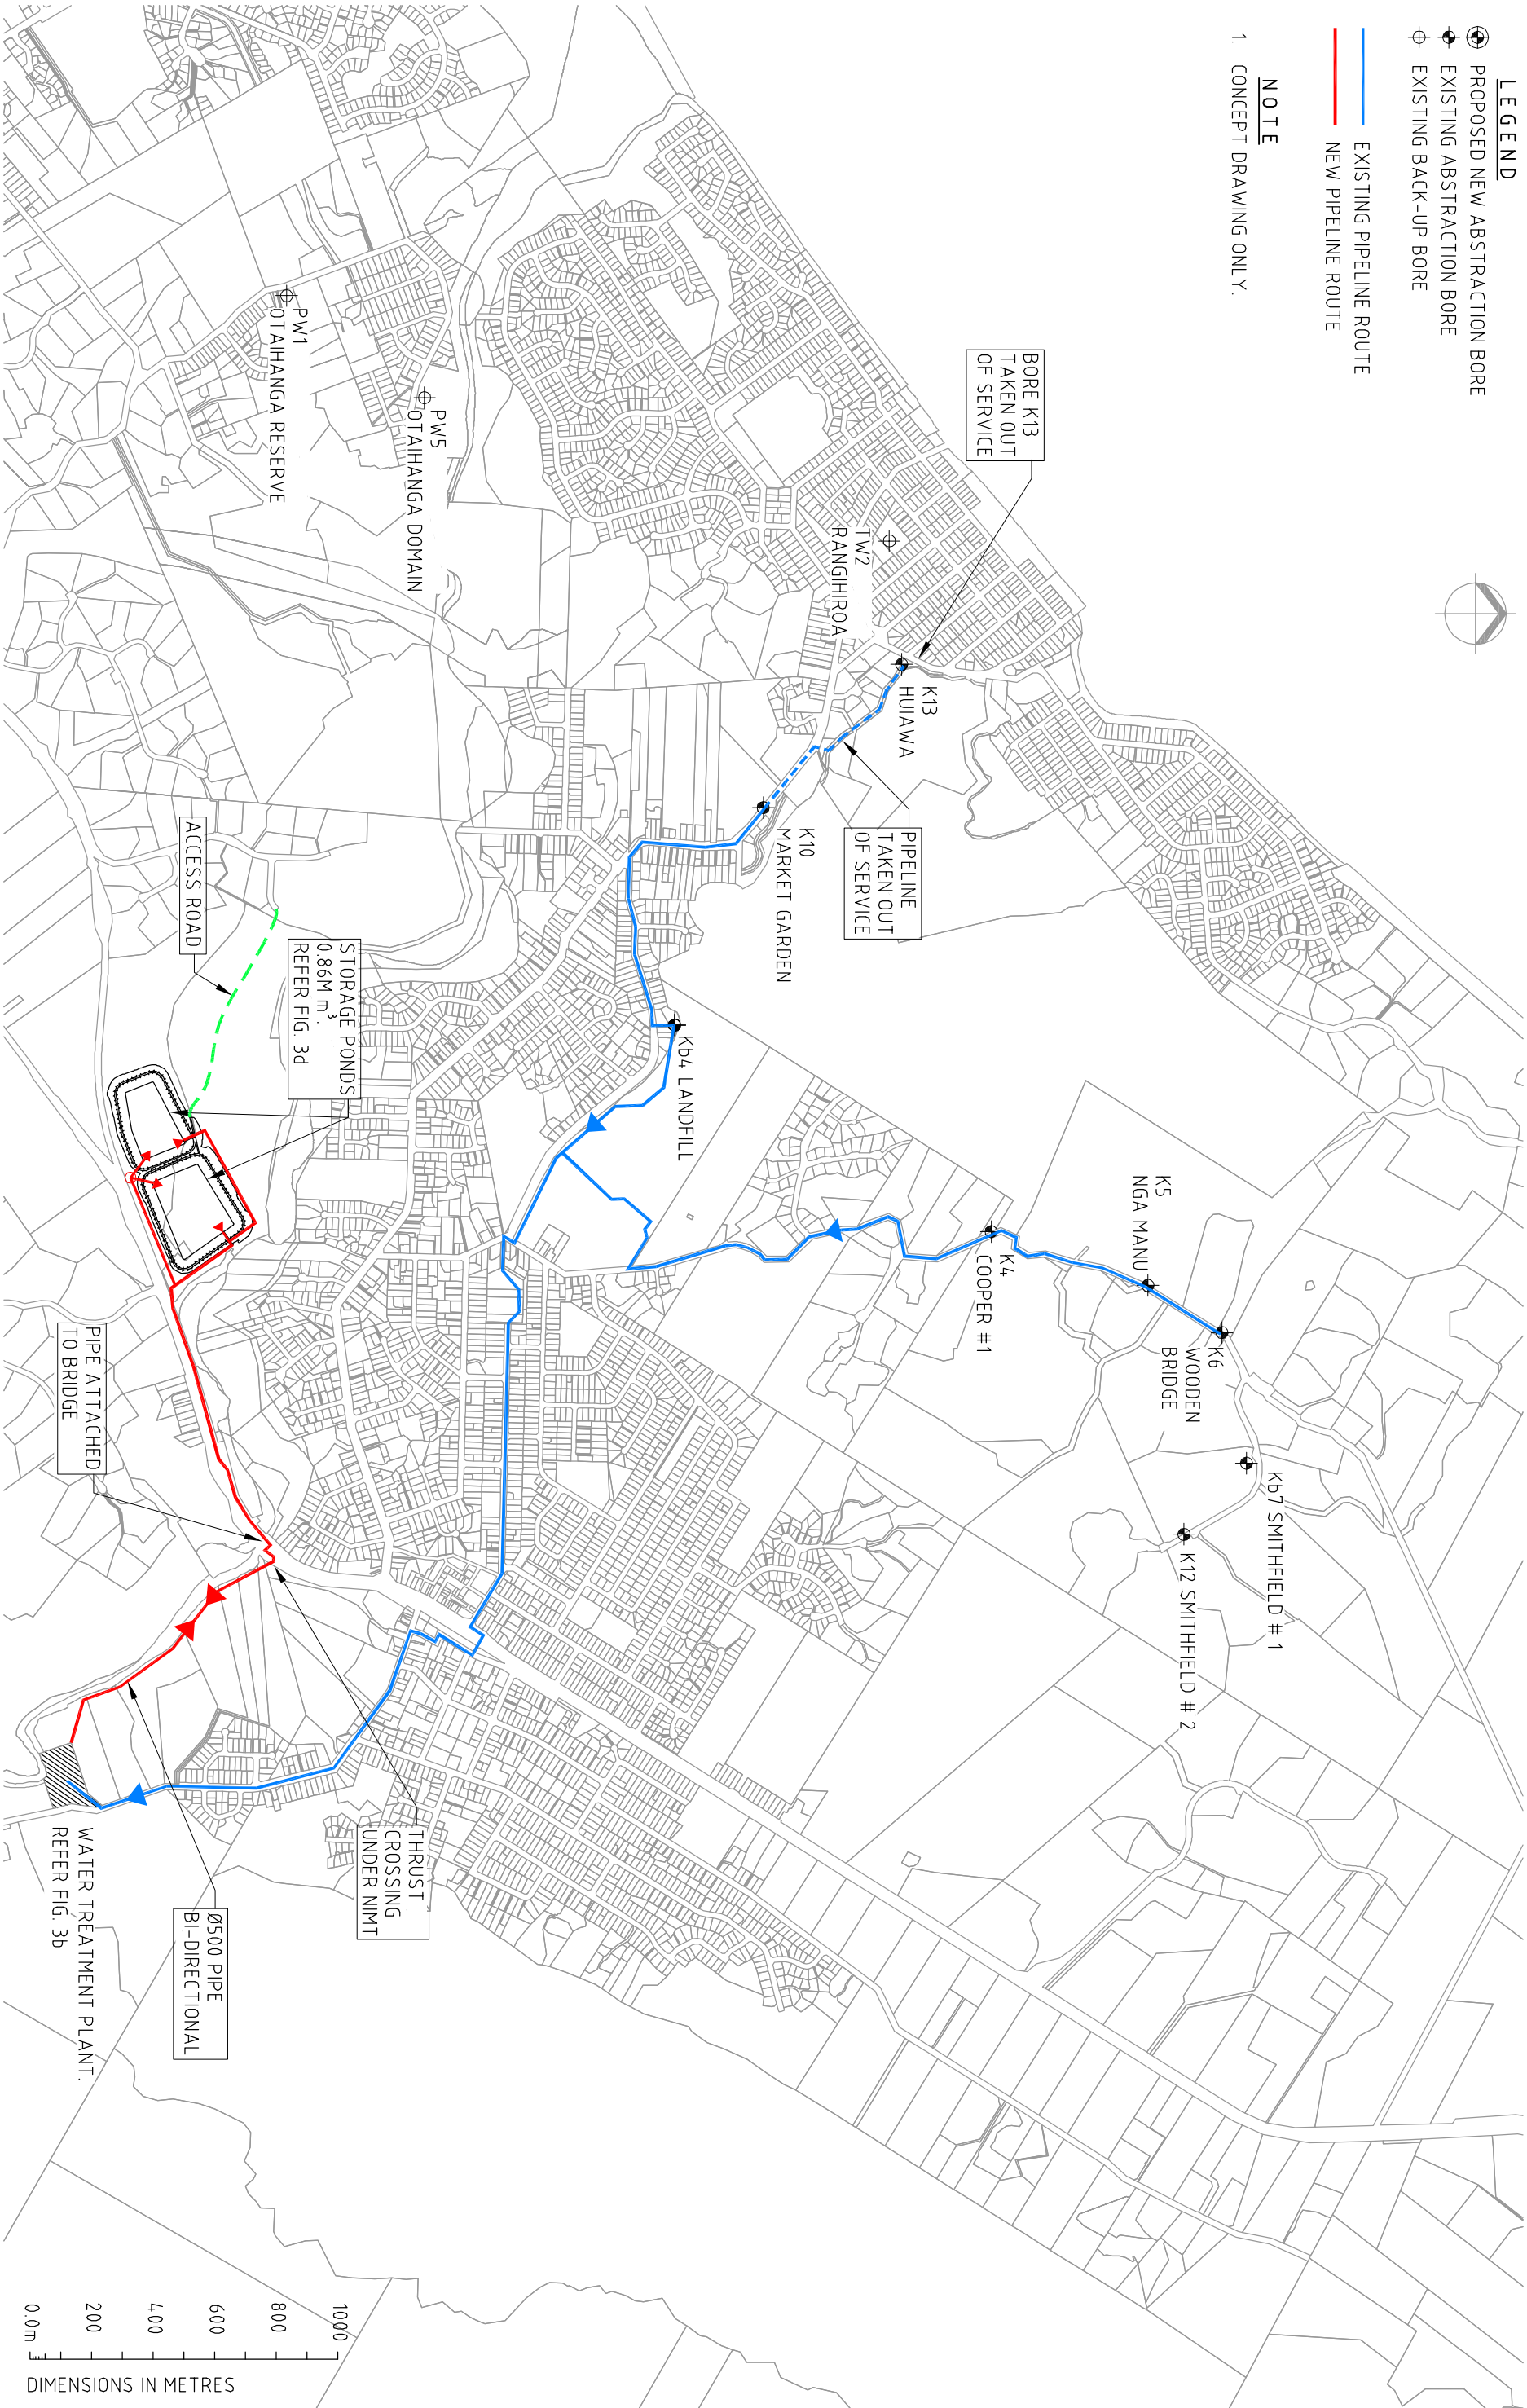

OPTION D1-1 - BOREFIELD & STORAGE

PLAN



CH2M Bechtel www.ch2mbechtel.com

PROJECT No. 6515959
CAN EUE N/A 66440000 EIC 2

FIGURE No. 3a

THIS MAP CONTAINS DATA DERIVED IN PART OR WHOLLY FROM SOURCES OTHER THAN BECA, AND THEREFORE, NO REPRESENTATIONS OR WARRANTIES ARE MADE BY BECA AS TO THE ACCURACY OR COMPLETENESS OF THIS INFORMATION.

ORTHOGRAPHY SOURCED FROM KAPITI COAST DISTRICT COUNCIL (2007). CONTAINS CROWN COPYRIGHT DATA. CROWN COPYRIGHT RESERVED. MAP INTENDED FOR DISTRIBUTION AS A PDF DOCUMENT.


LEGEND

NEW PIPEWORK AND STRUCTURE

EXISTING PIPEWORK

NOTE


CONCEPT DRAWING ONLY.

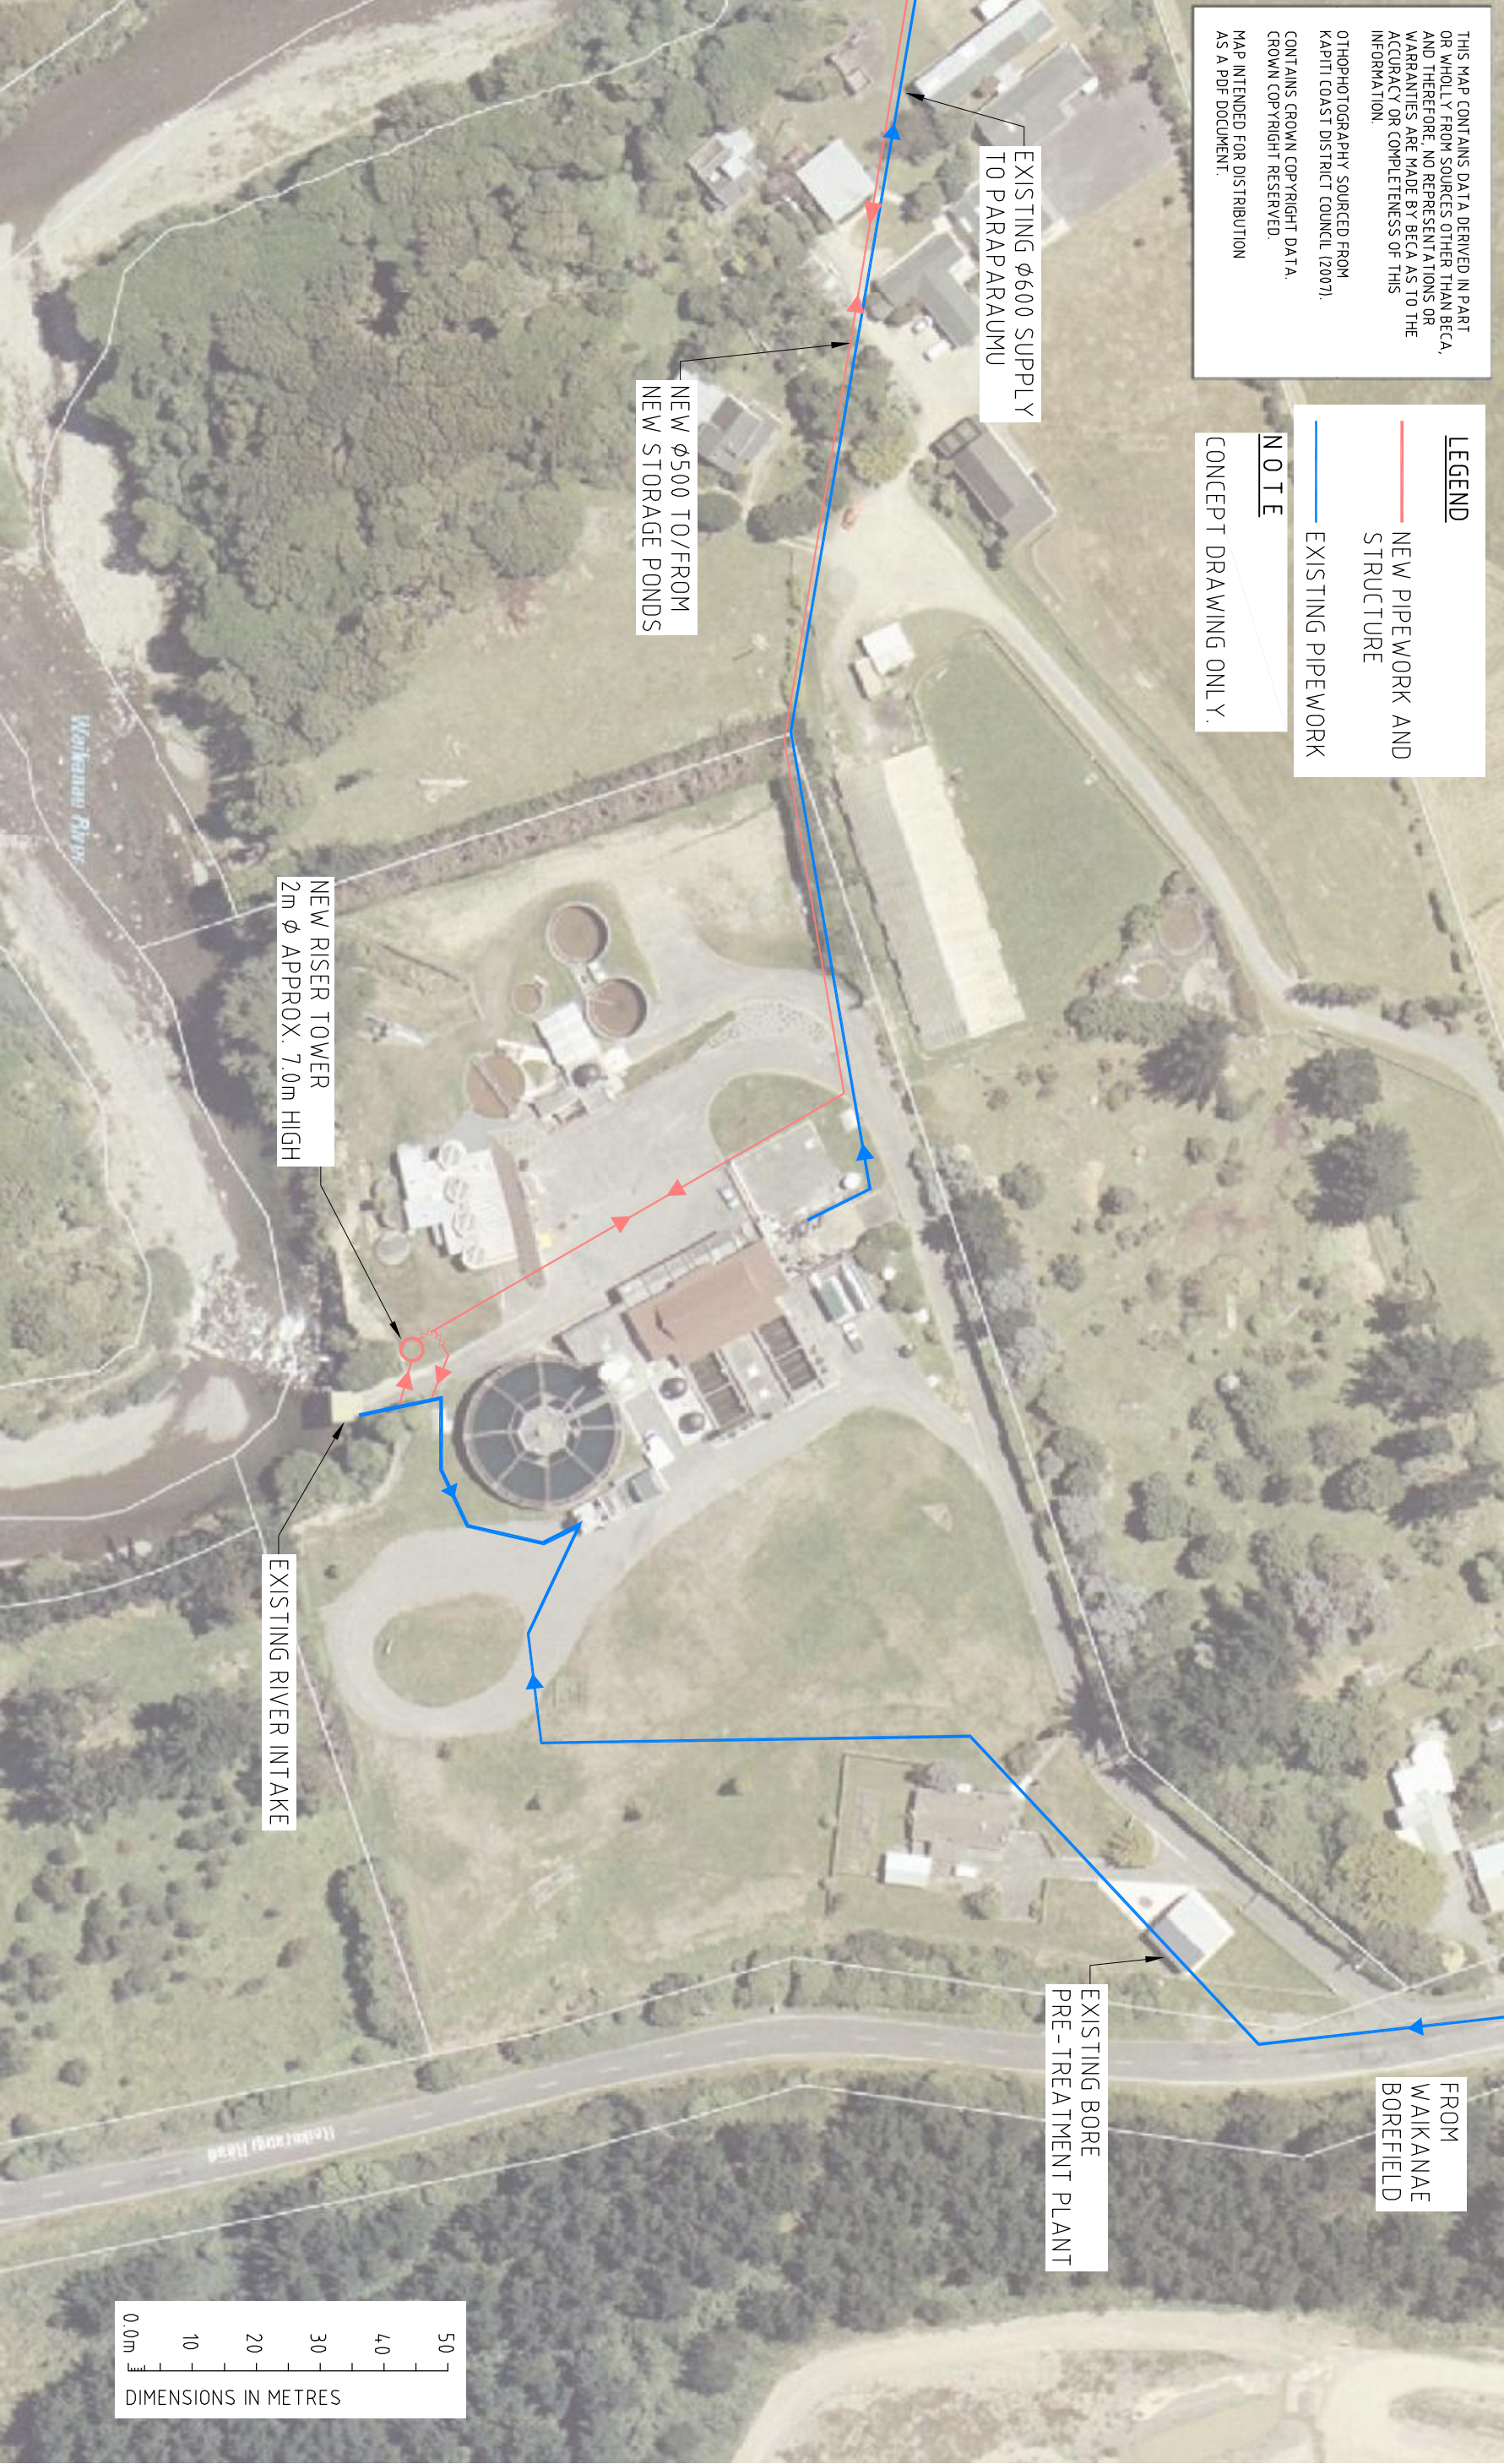

SCALE A3: 1:1000

OPTION D1-1 - BOREFIELD & STORAGE
WATER TREATMENT PLANT

FIGURE No. 3b

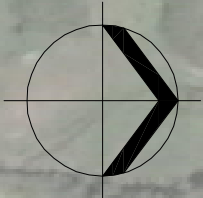


NOTE
CONCEPT DRAWING ONLY.




OPTION D1-1 - BOREFIELD & STORAGE
STORAGE PONDS

NOTE

CONCEPT DRAWING ONLY.

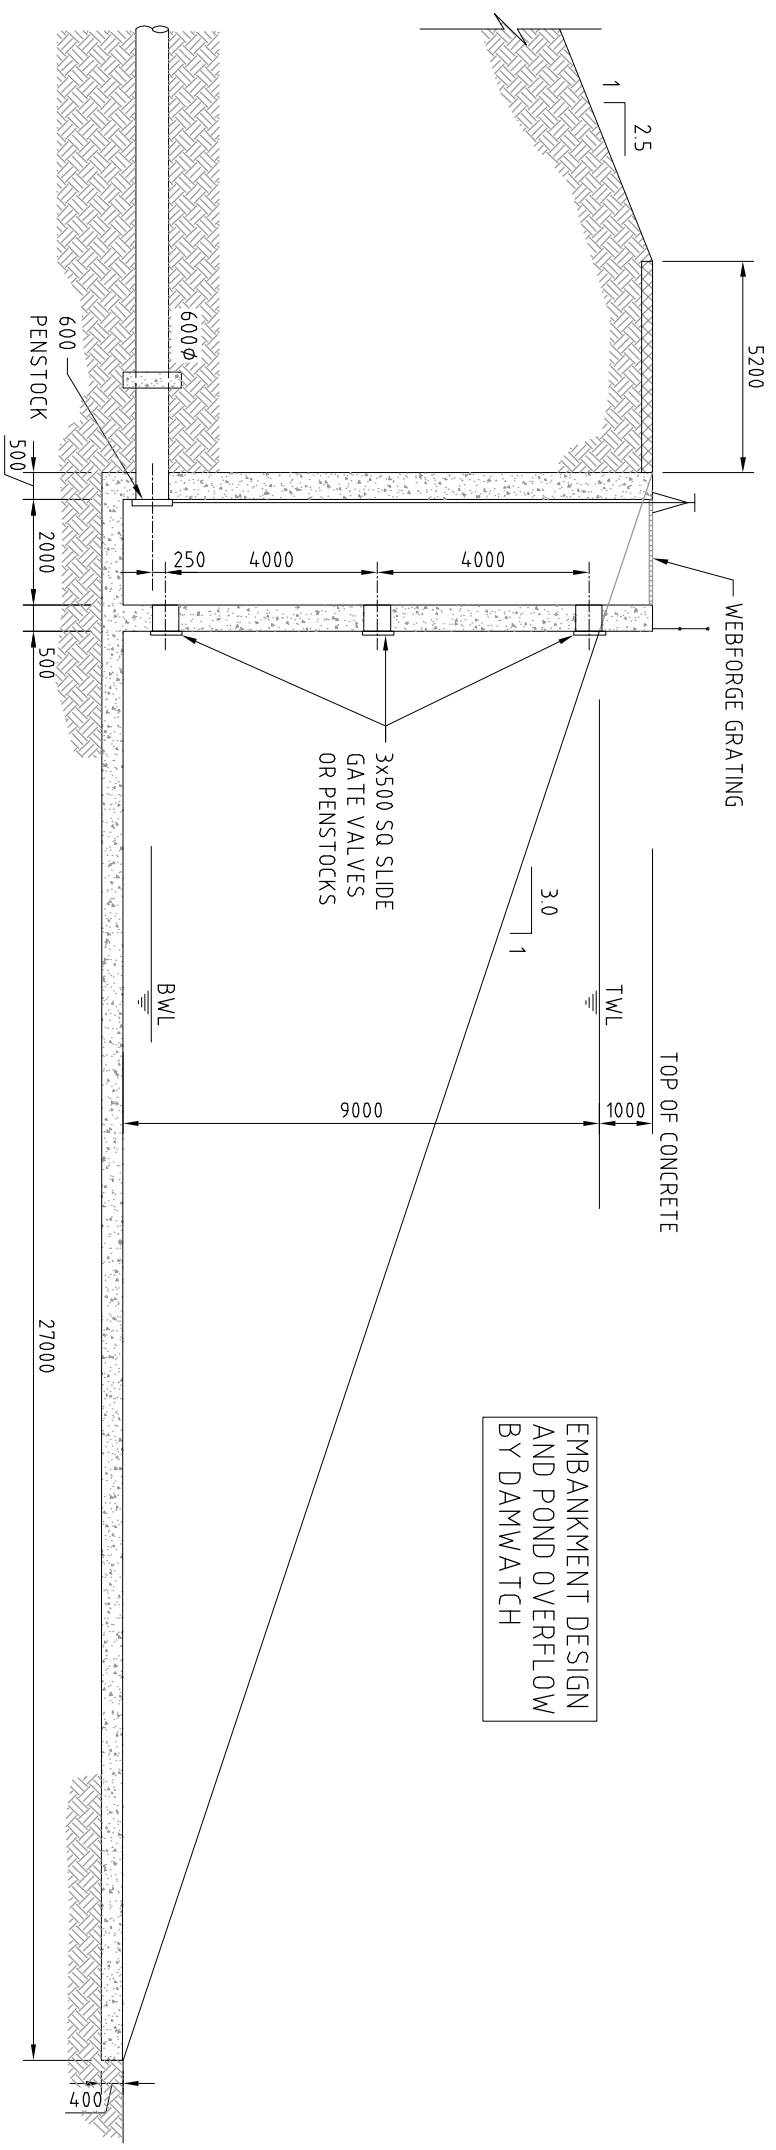

POND 2 - OUTLET STRUCTURE - SECTION

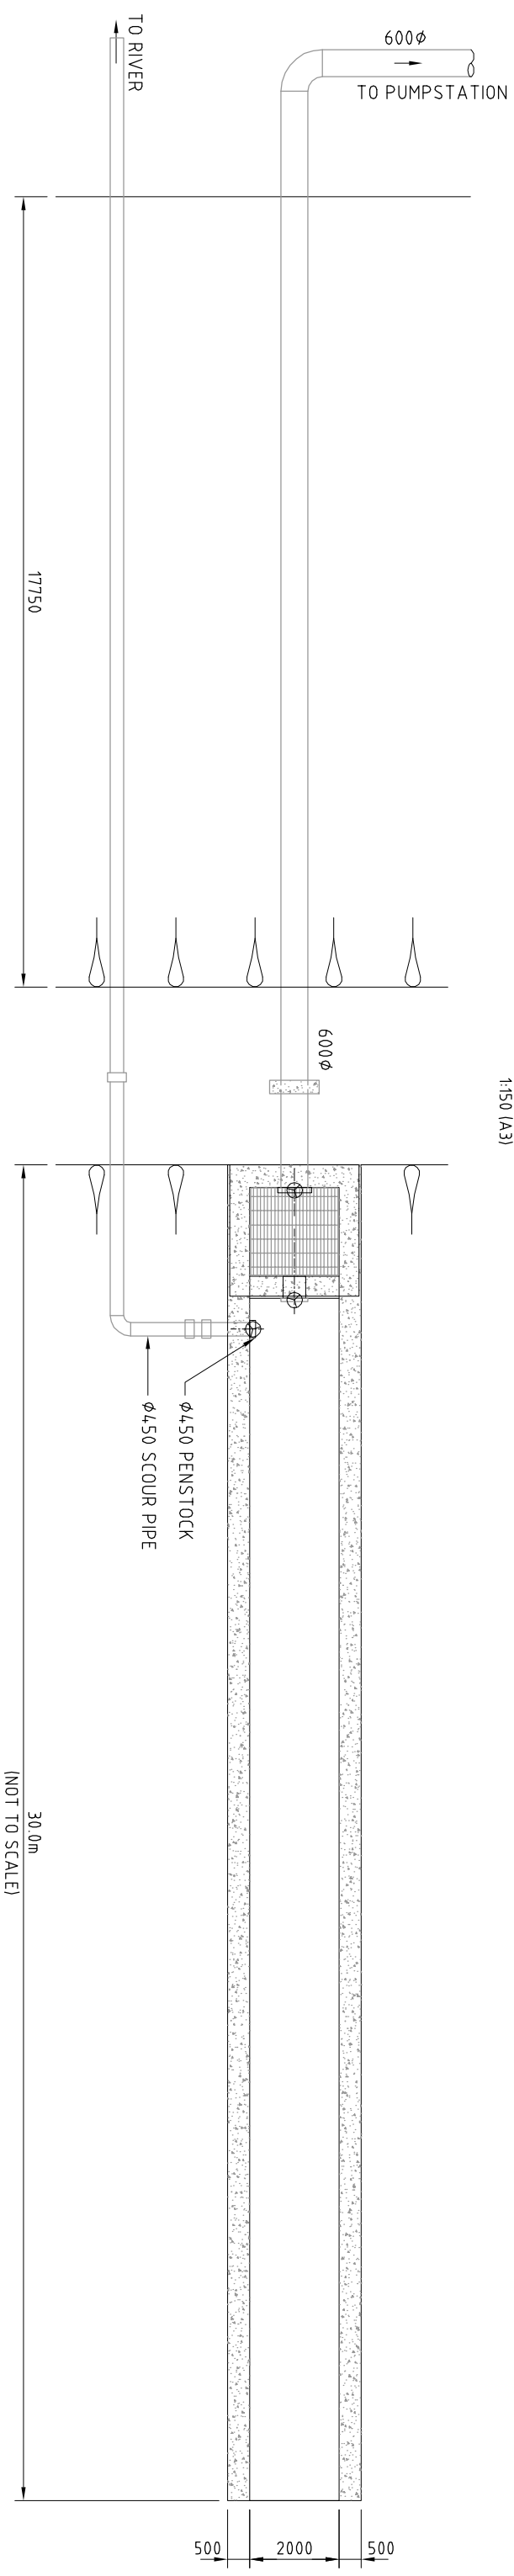

POND 2 - OUTLET STRUCTURE - PLAN

OPTION D1-1 - BOREFIELD & STORAGE POND OUTLET STRUCTURE AND PUMP STATION

SCALE A3: AS SHOWN



CH2M BECA www.ch2mbece.com

PROJECT No. 6515959
CARD # 6515959 PIC 3