




- LEGEND**
- ⊕ PROPOSED ABSTRACTION BORE
 - ⊕ EXISTING ABSTRACTION BORE
 - ⊕ EXISTING BACK-UP BORE
 - WATERCOURSE
 - EXISTING PIPELINE ROUTE
 - PROPOSED PIPELINE ROUTE (STAGE ONE)
 - PROPOSED PIPELINE ROUTE (STAGE TWO)
 - PROPOSED PIPELINE ROUTE (STAGE THREE)
 - PROPOSED PIPELINE ROUTE (STAGE FOUR)

NOTE
1. CONCEPT DRAWING ONLY.

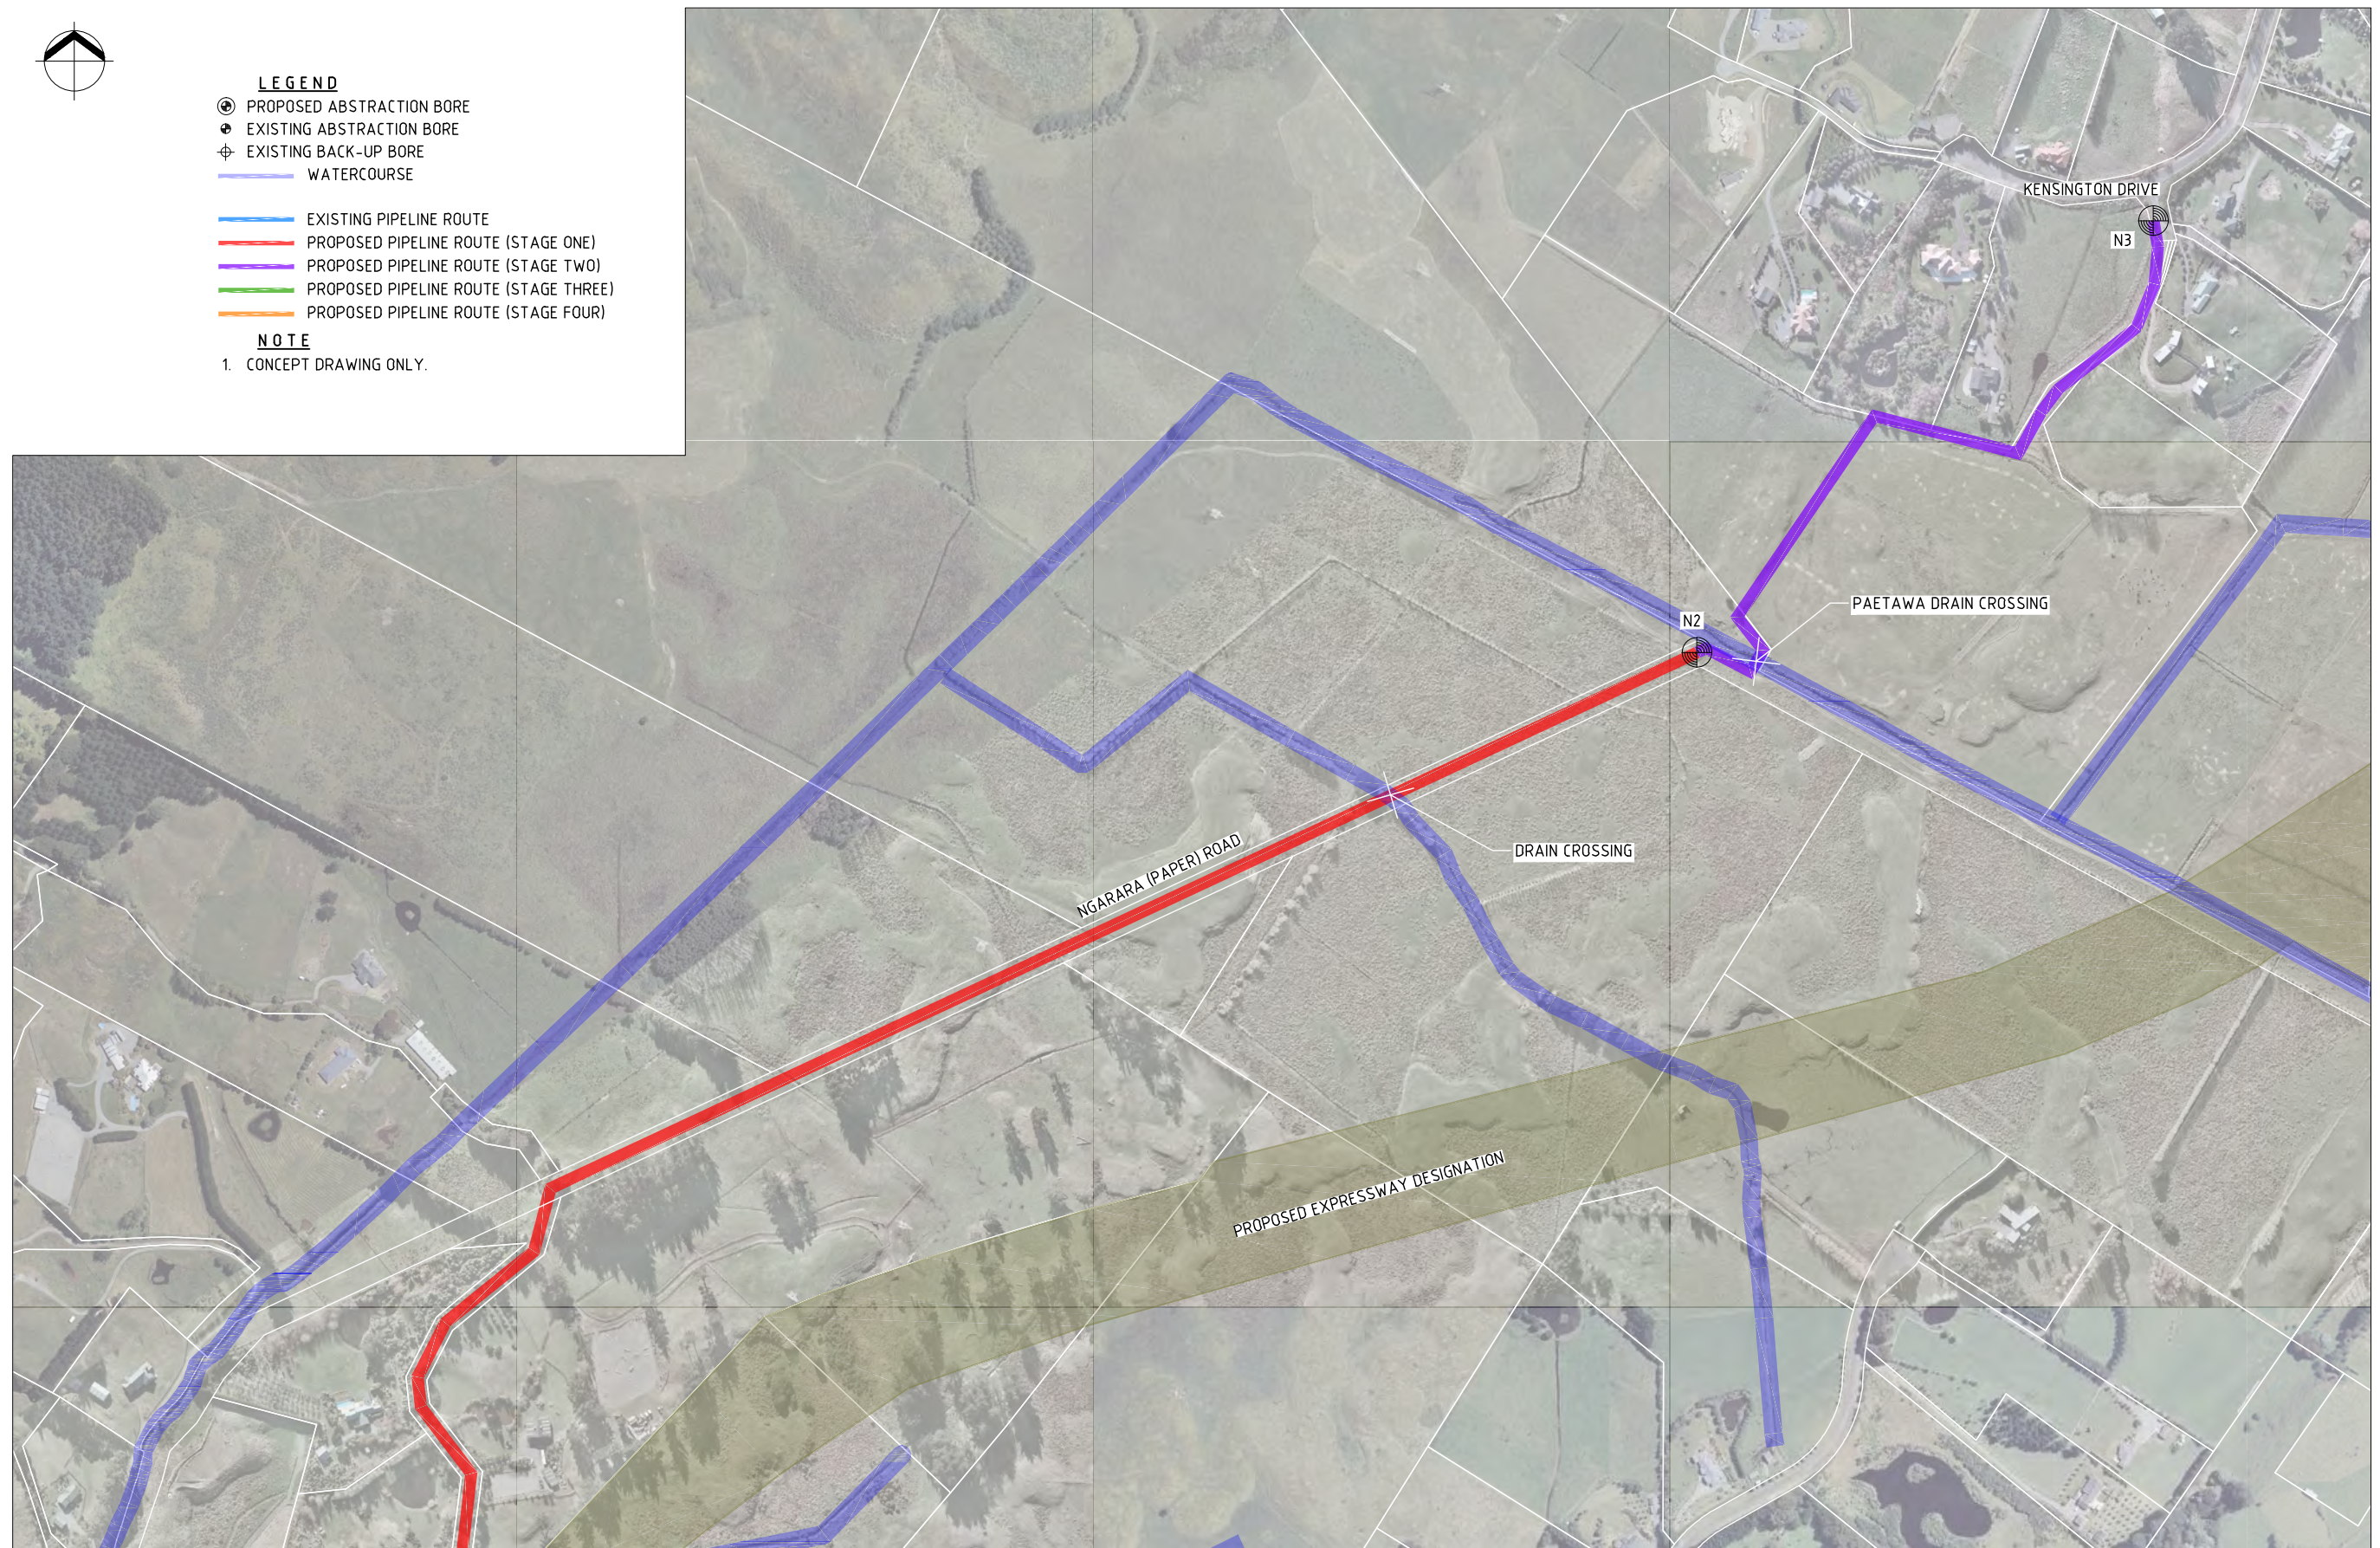

RIVER RECHARGE WITH GROUNDWATER

SCALE A3: 1:5,000
CH2M Becca www.ch2mbecca.com

PROJECT No. 6515959
CAD FILE No. 6515959-CK-10