


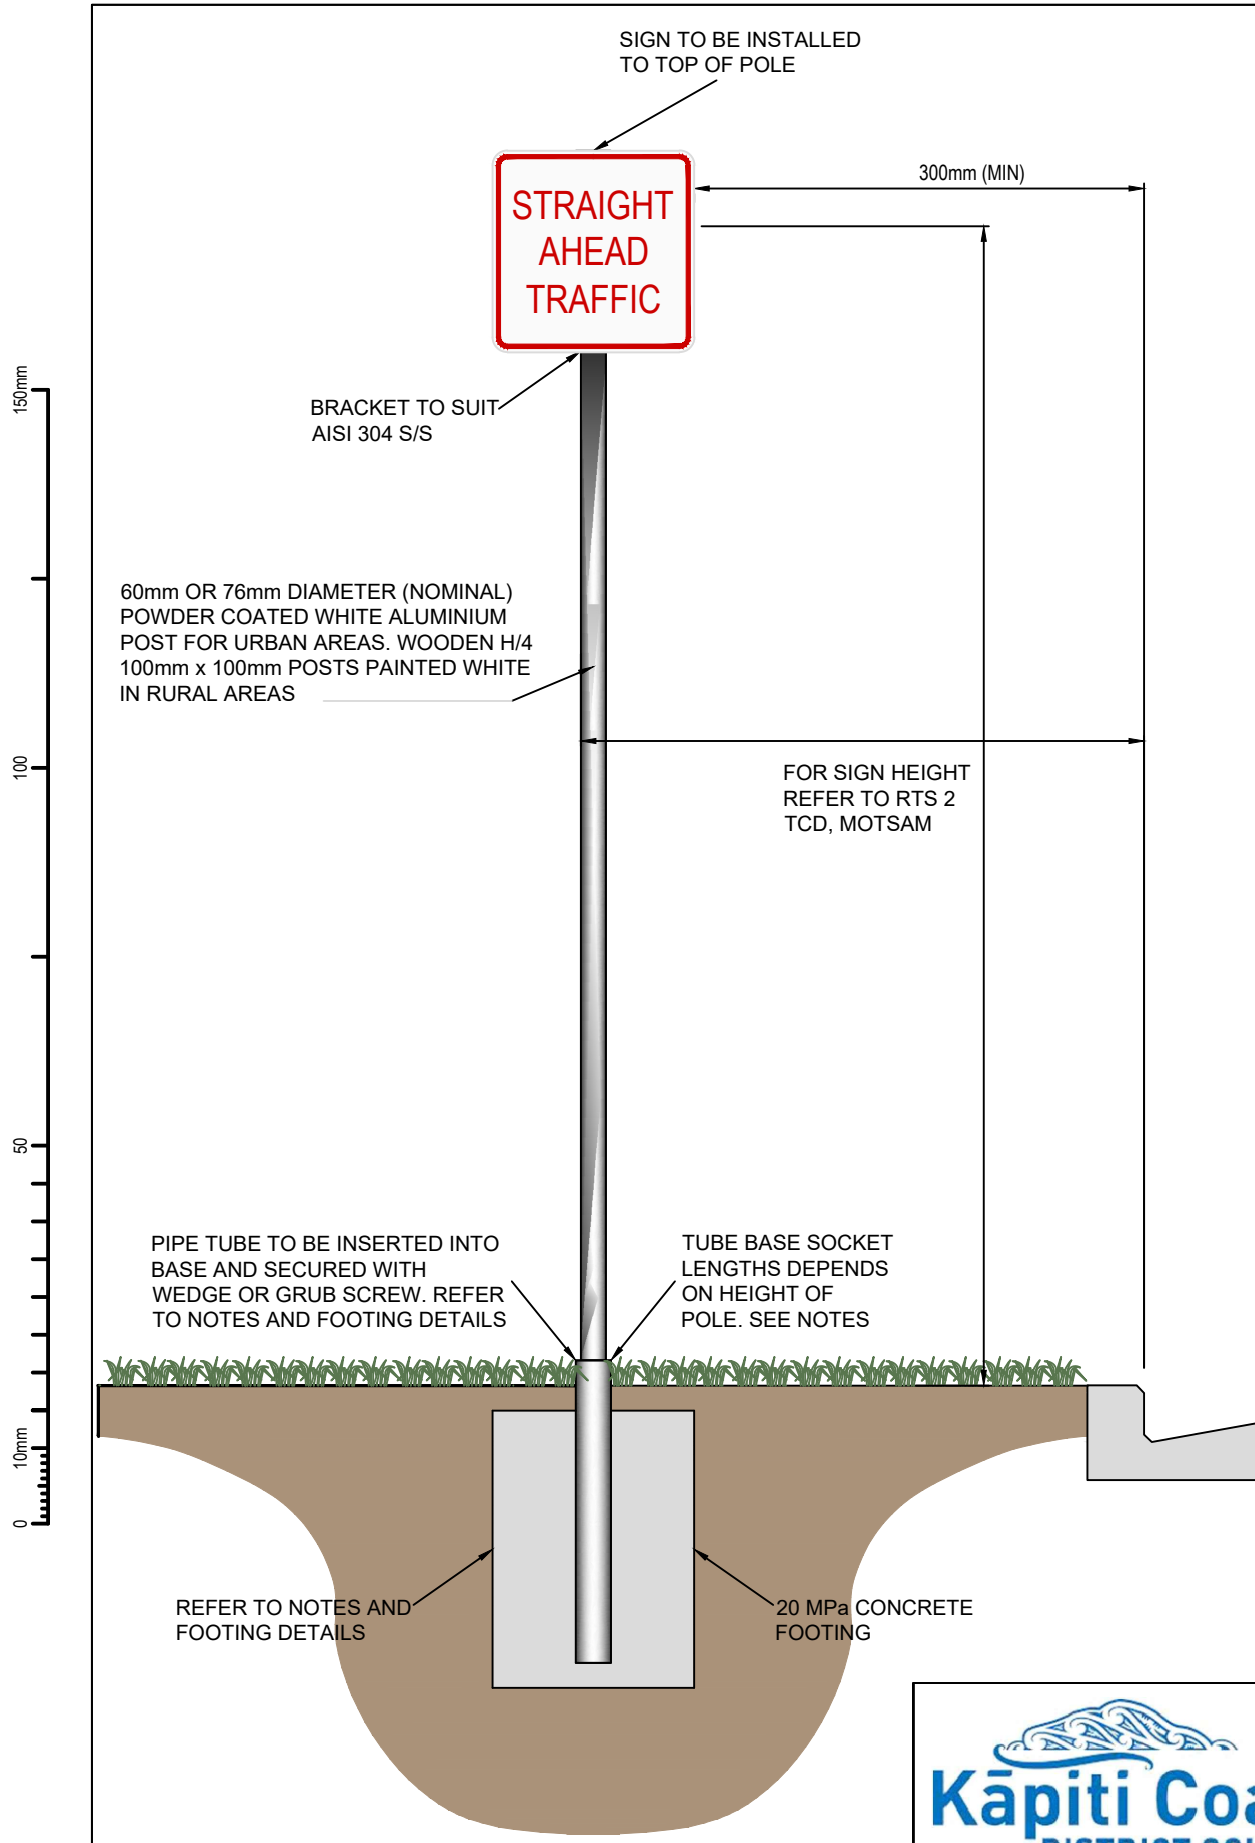


CONCRETE FOOTING FOR
TUBE BASE SOCKETS

1. SAFETY WEDGE SOCKET
PEDESTRIAN AREAS

FOR POLE SIZE
SEE NOTE 8


CONCRETE
DEPTH
DEPENDS ON
SIGN HEIGHT

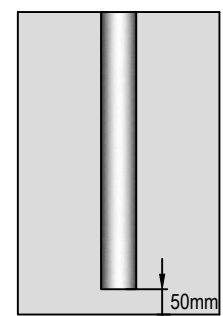

2. GRUB SCREW SOCKET
NON-PEDESTRIAN AREAS

FOR POLE SIZE
SEE NOTE 8

CONCRETE
DEPTH
DEPENDS ON
SIGN HEIGHT

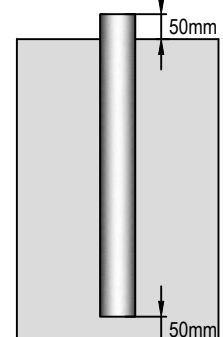

NOTES:

1. SIGN TO BE END OR CENTRALLY MOUNTED AS SPECIFIED IN ACCORDANCE WITH NZTA TCD MANUAL SPECIFICATIONS.
2. SIGN TO BE MOUNTED EITHER BY SIGNFIX ANTI ROTATION FITTINGS OR EQUIVALENT.
3. SIGN TO BE INSTALLED IN ACCORDANCE WITH NZTA TCD SPECIFICATIONS.
4. SIGN HEIGHT DEPENDS ON LOCATION, REFER TO RTS 2, MOTSAM AND NZTA TCD SPECIFICATIONS.
5. POLE: TO BE 60mm OR 76mm DIAMETER POWDER COATED WHITE ALUMINIUM POST FOR URBAN AREAS.
6. WOODEN POSTS: H/4 100mm x 100mm PAINTED WHITE FOR RURAL AREAS.
7. TUBE BASE SOCKETS: 400mm FOR POLES UP TO 1.2m HIGH
600mm FOR POLES ABOVE 1.2m HIGH
8. POLE TO BE INSERTED INTO TUBE BASE SOCKET AND SECURED WITH A WEDGE OR GRUB SCREW.
9. SAFETY SOCKETS, TO BE FLUSH WITH GROUND IN PEDESTRIAN AREAS AND SECURED WITH WEDGE.
10. FOUNDATION
 - 200x200x400 (FOR 400mm SOCKET)
 - 200x200x600 (FOR 600mm SOCKET)



STANDARD DETAILS

ROADING STANDARDS
REGULATORY TRAFFIC SIGNS

Drawn	J. GOODMAN	Designed	
Approved	R.Gaur	Revision Date	OCTOBER 2023
Scale	NOT TO SCALE	Drawing No.	KCDC-RD-014
		Revision	R7