




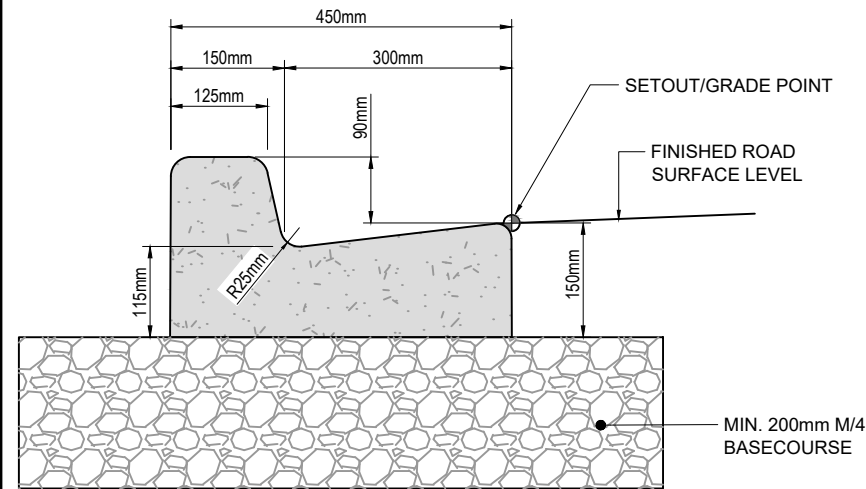


KERB AND CHANNEL DETAIL
SCALE 1:10

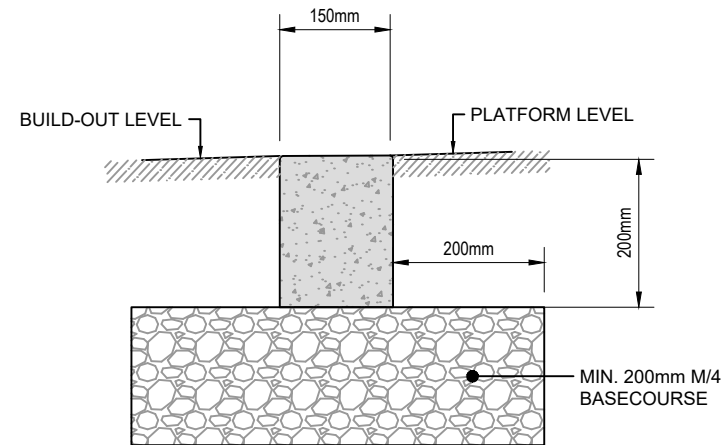


FLUSH NIB DETAIL
SCALE 1:10

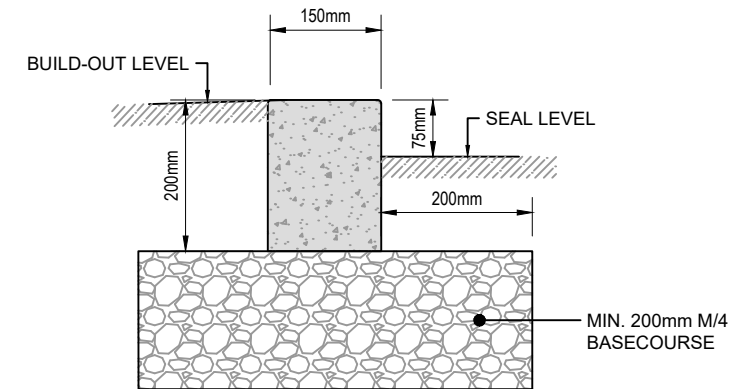

NIB DETAIL
SCALE 1:10

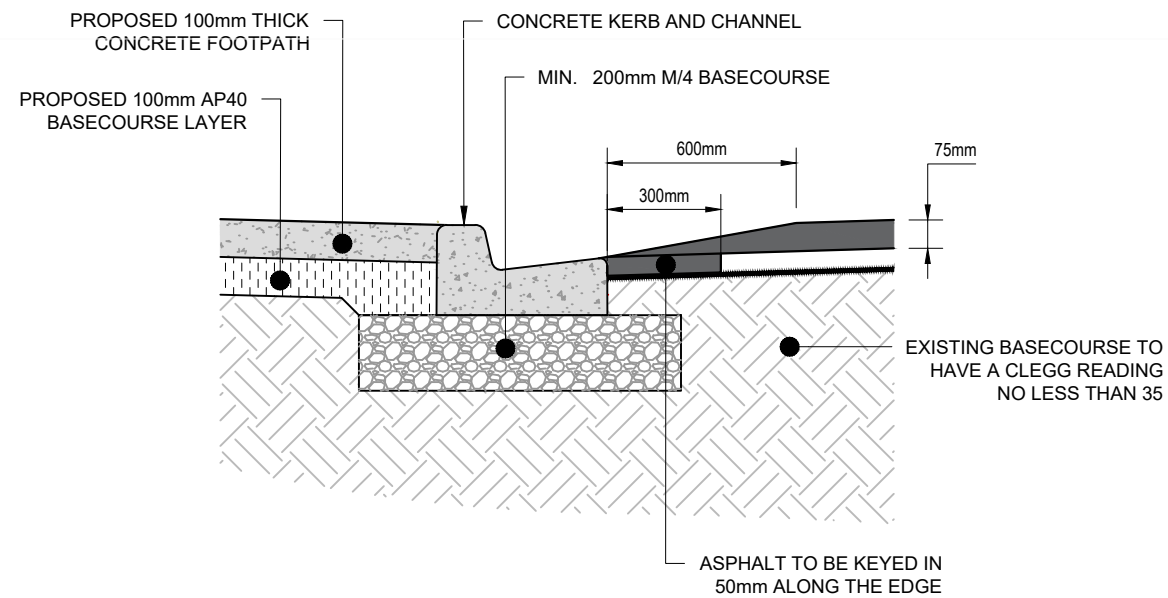


KERB AND CHANNEL MATCHING DETAIL
SCALE 1:20

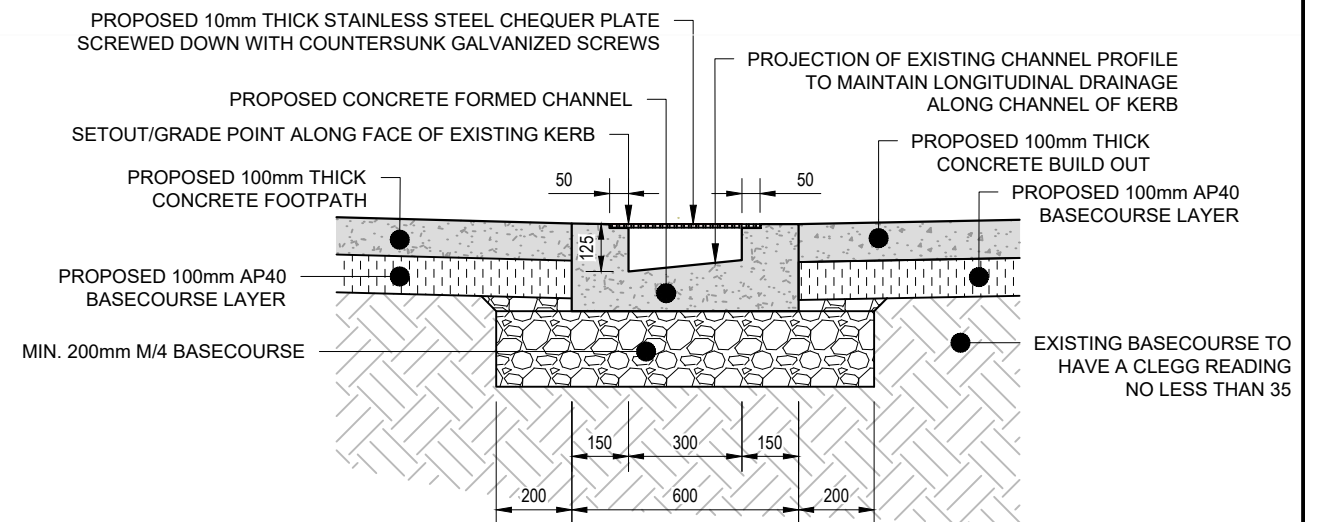

TAKAPUNA CROSSING DETAIL
SCALE 1:20

NOTE:
ALL SIGNS AND MARKINGS TO BE
INSTALLED IS IN ACCORDANCE
WITH MOTSAM PARTS 1 AND 2,
AND THE TRAFFIC CONTROL
DEVICE MANUAL.

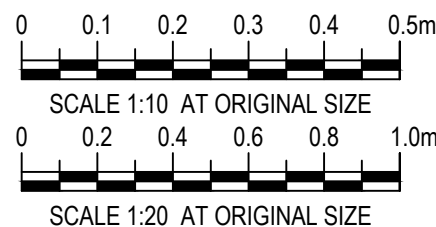

STANDARD DETAILS

ROADWAY STANDARDS-ROAD SAFETY PLATFORM
KERB AND MATCHING DETAILS

Drawn	LEO GARCIANO	Designed	LEO GARCIANO
Approved	M. MARTIN	Revision Date	JULY 2026
Scale	NOT TO SCALE	Drawing No.	KCDC-RD-009.2
		Revision	R2