

 


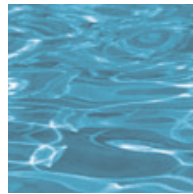

Appendix B

Option Drawings

 

-  PROPOSED NEW ABSTRACTION BORE
 EXISTING ABSTRACTION BORE
 EXISTING BACK-UP BORE
 PROPOSED NEW RECHARGE BORE
 EXISTING PIPELINE ROUTE
 NEW PIPELINE ROUTE

1. CONCEPT DRAWING ONLY. NUMBER AND LOCATION OF BORES TO BE RECHARGED FROM INVESTIGATION BORES AND TRIAL RECHARGE BORE.
2. PROVIDE POWER SUPPLY AND COMMS FOR NEW BORES AND BORES Kb7 & K12.



PLAN

www.ch2mbecca.com

PROJECT No. 6515959

FIGURE No. 1a

THIS MAP CONTAINS DATA DERIVED IN PART OR WHOLLY FROM SOURCES OTHER THAN BECA, AND THEREFORE, NO REPRESENTATIONS OR WARRANTIES ARE MADE BY BECA AS TO THE ACCURACY OR COMPLETENESS OF THIS INFORMATION.

OTHOGRAPHY SOURCED FROM KAPITI COAST DISTRICT COUNCIL (2007). CONTAINS CROWN COPYRIGHT DATA. CROWN COPYRIGHT RESERVED.

MAP INTENDED FOR DISTRIBUTION AS A PDF DOCUMENT.


LEGEND

— NEW PIPEWORK OR STRUCTURE

— EXISTING PIPEWORK

NOTE

CONCEPT DRAWING ONLY.

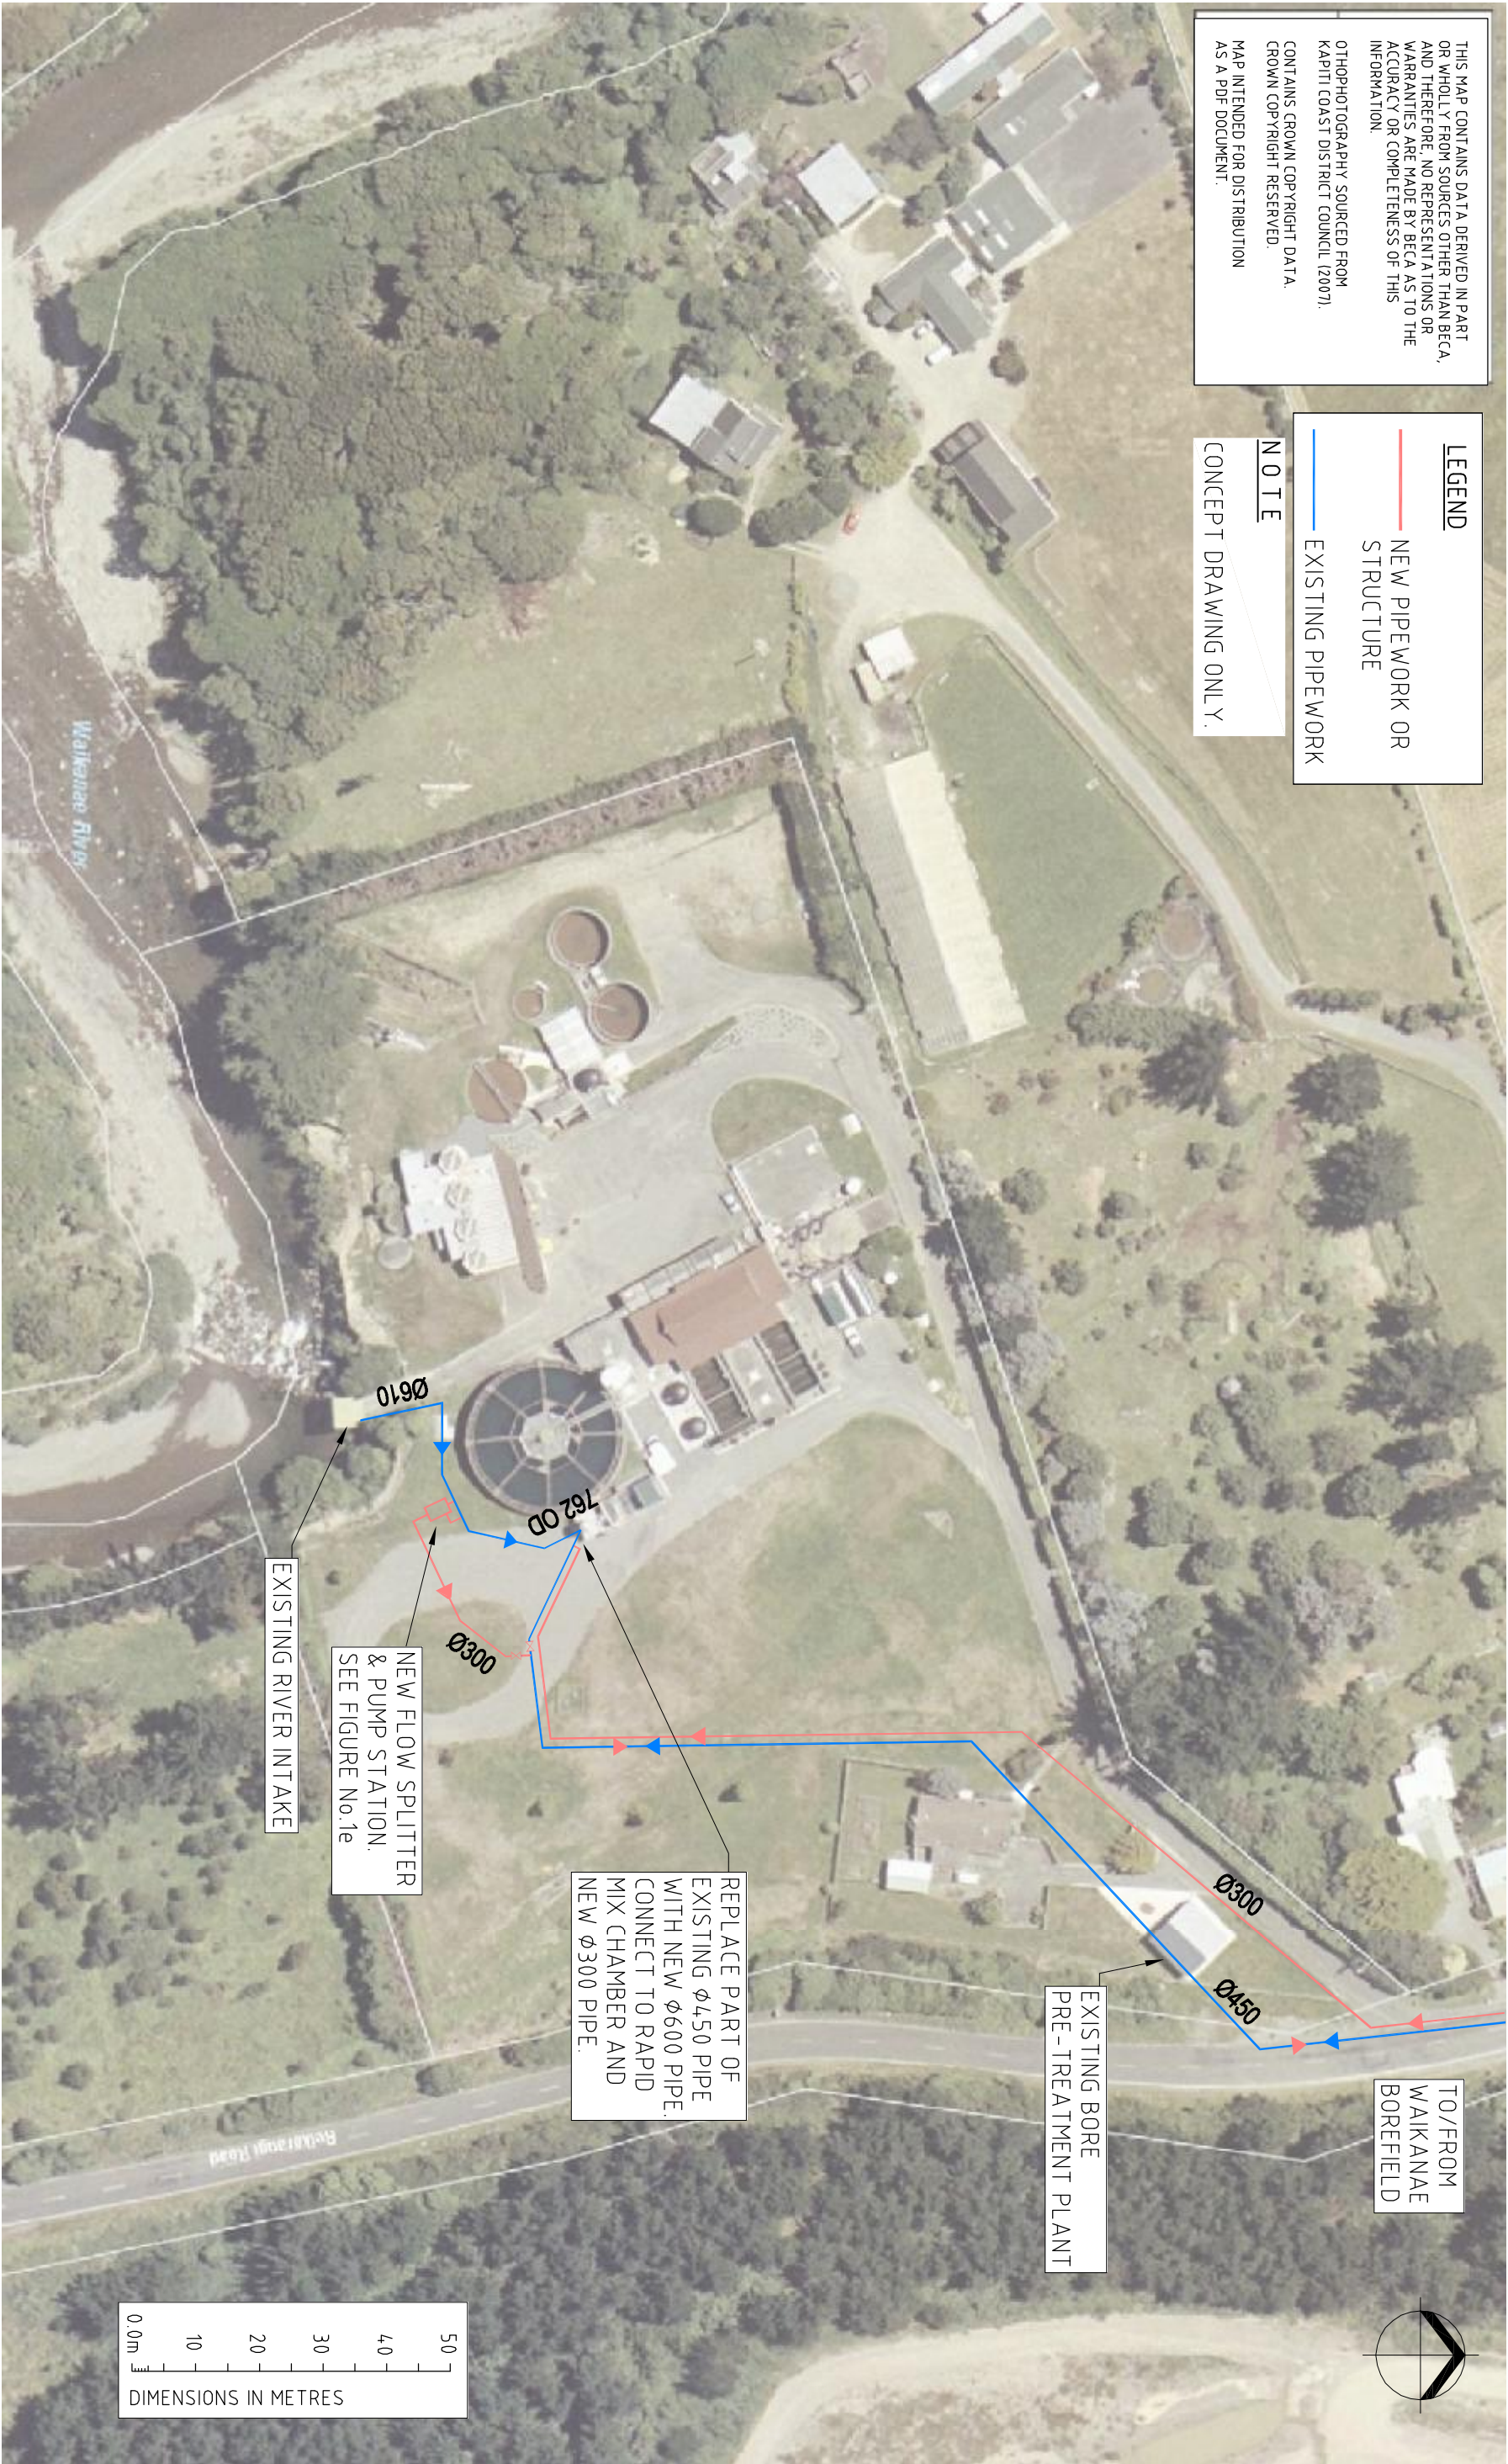


SCALE A3: 1:1000 (A3)


OPTION E - AQUIFER STORAGE & RECOVERY
WORKS AT WATER TREATMENT PLANT

FIGURE No. 1b

TO ABSTRACTION BORES

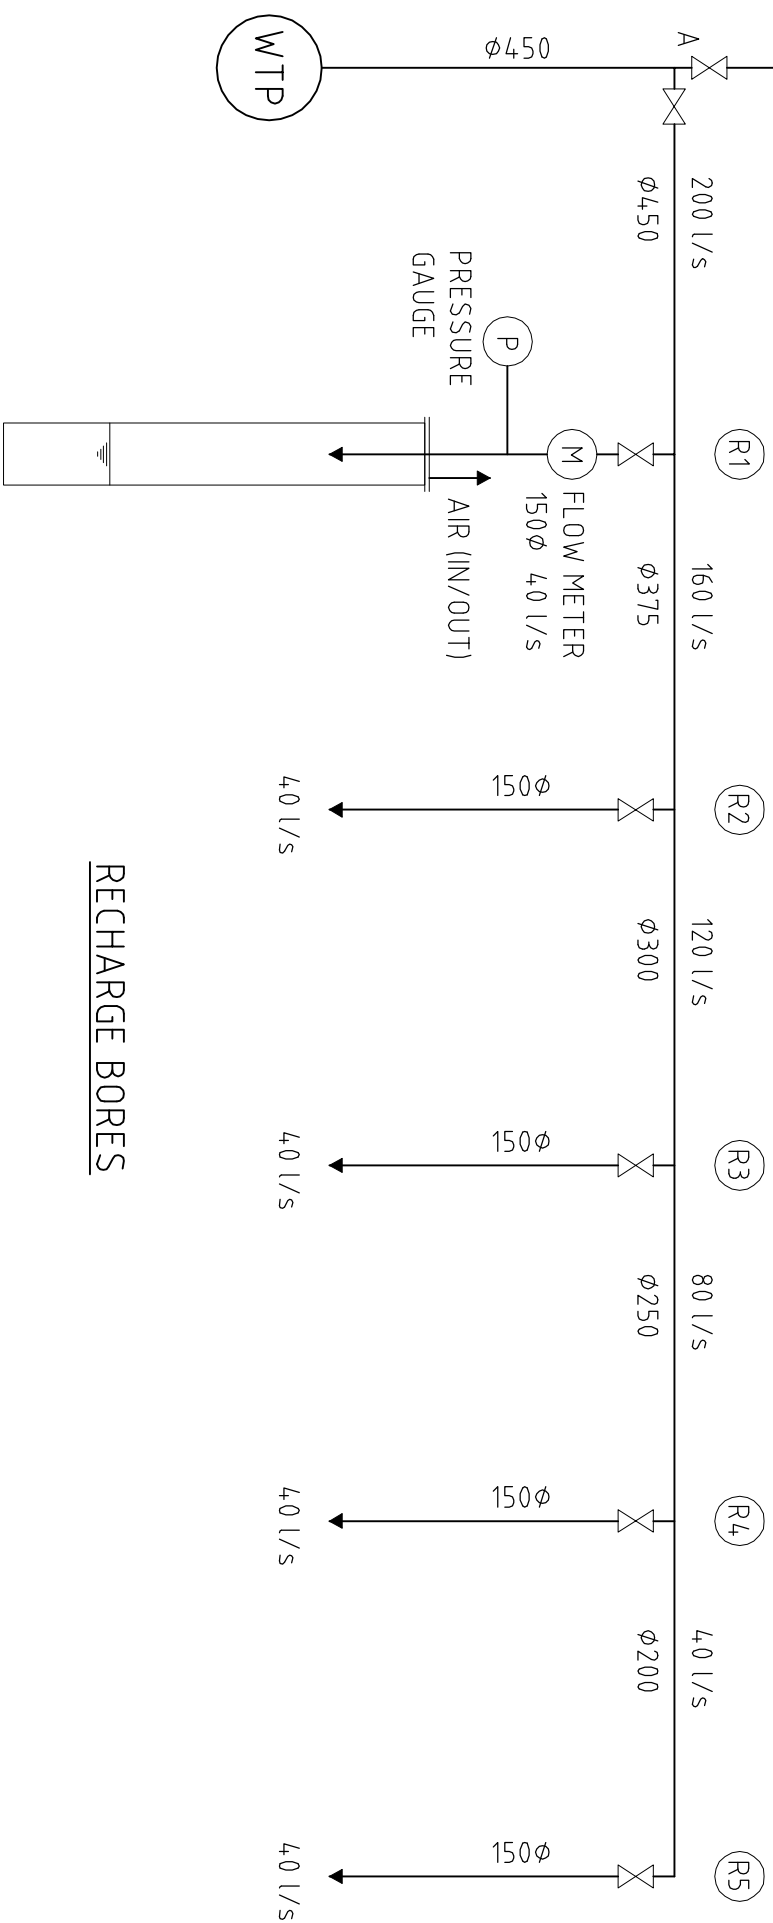

RECHARGE BORES

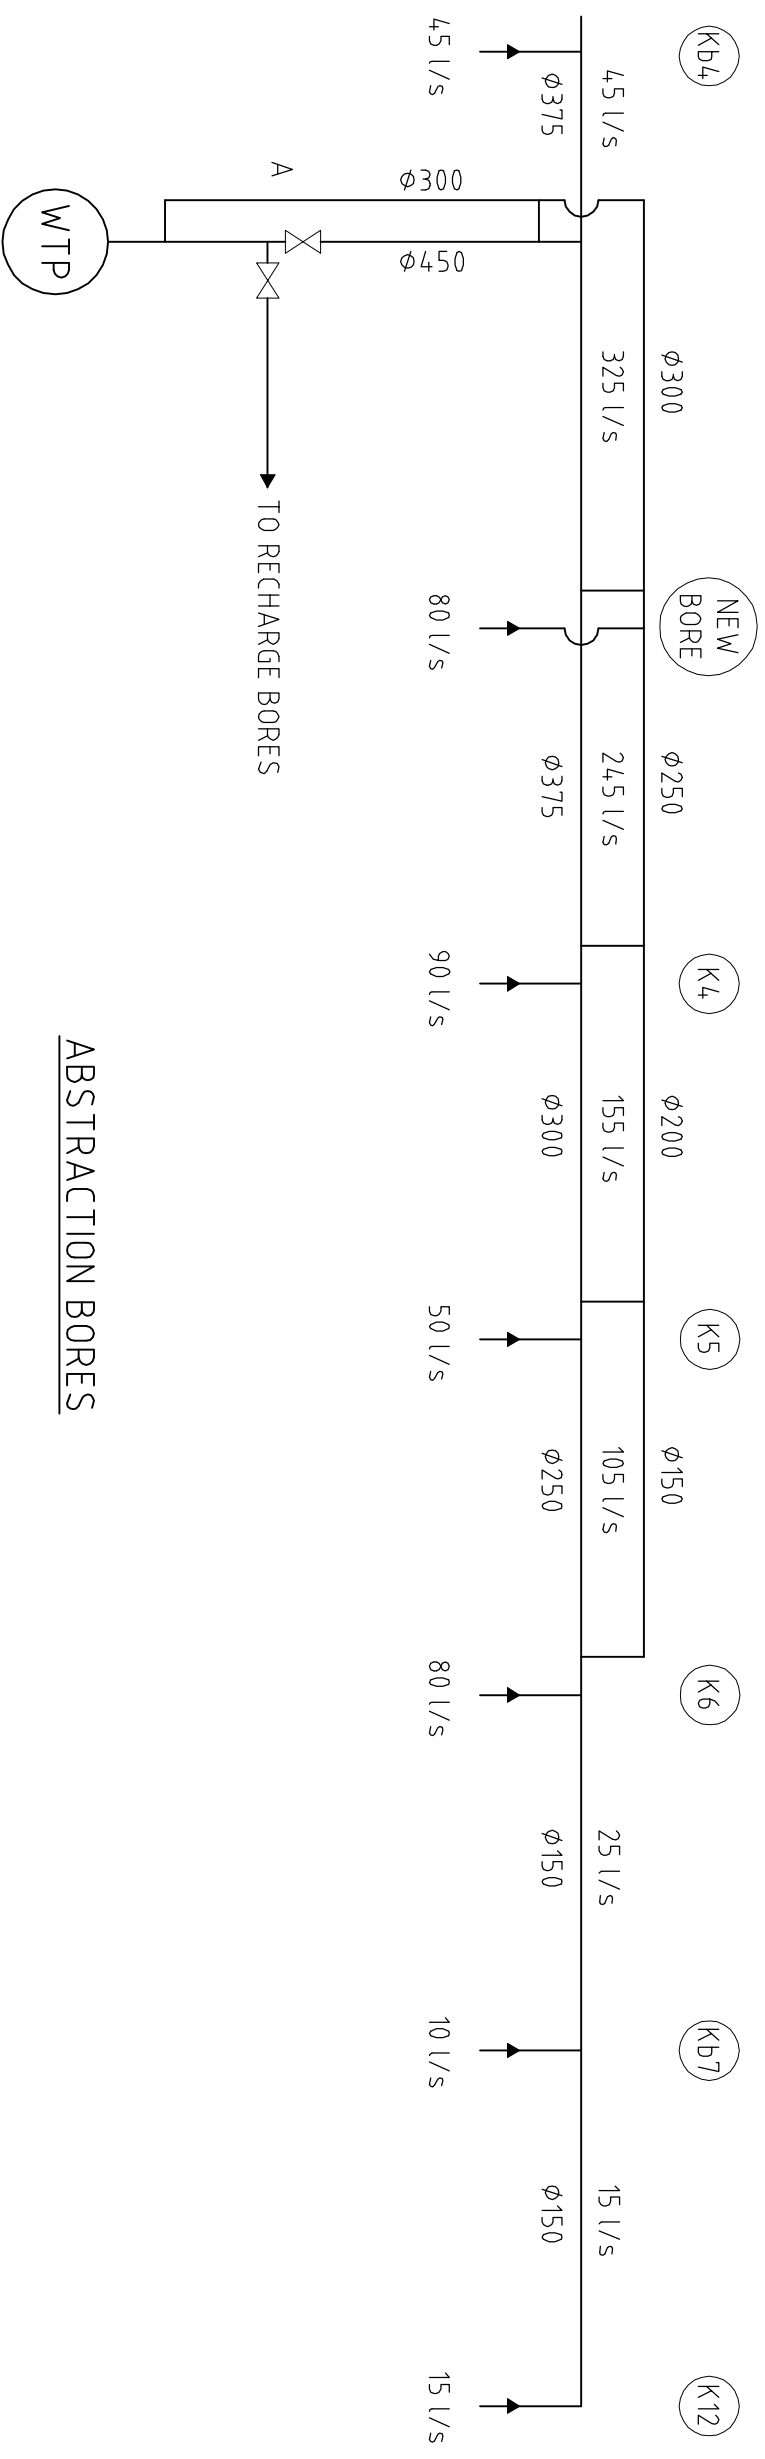

ABSTRACTION BORES

SCALE A3: NOT TO SCALE



CH2M BECA **www.ch2mbeca.com**

PROJECT No. 6515959

OPTION E - AQUIFER STORAGE & RECOVERY PIPING DIAGRAMS

FIGURE No. 1d

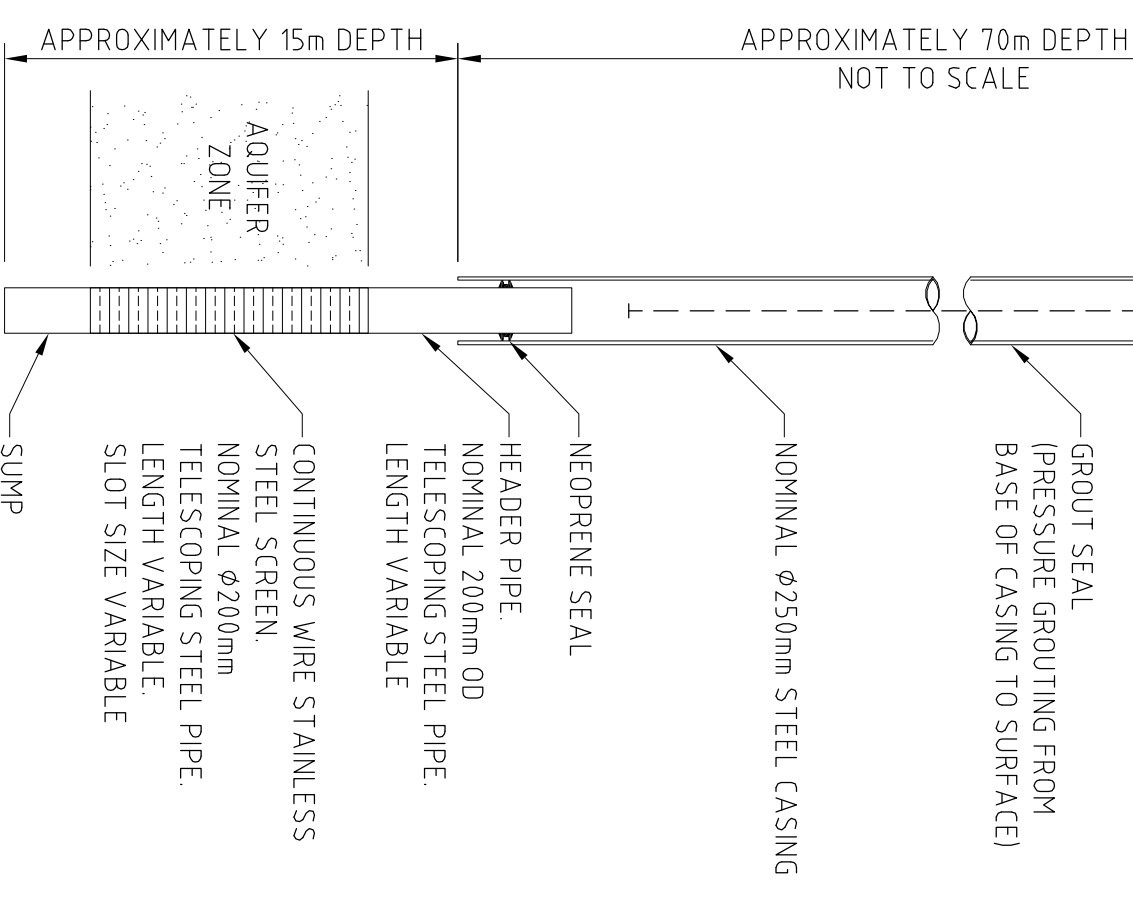
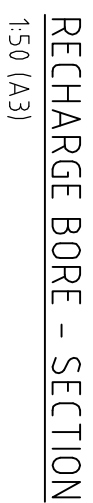
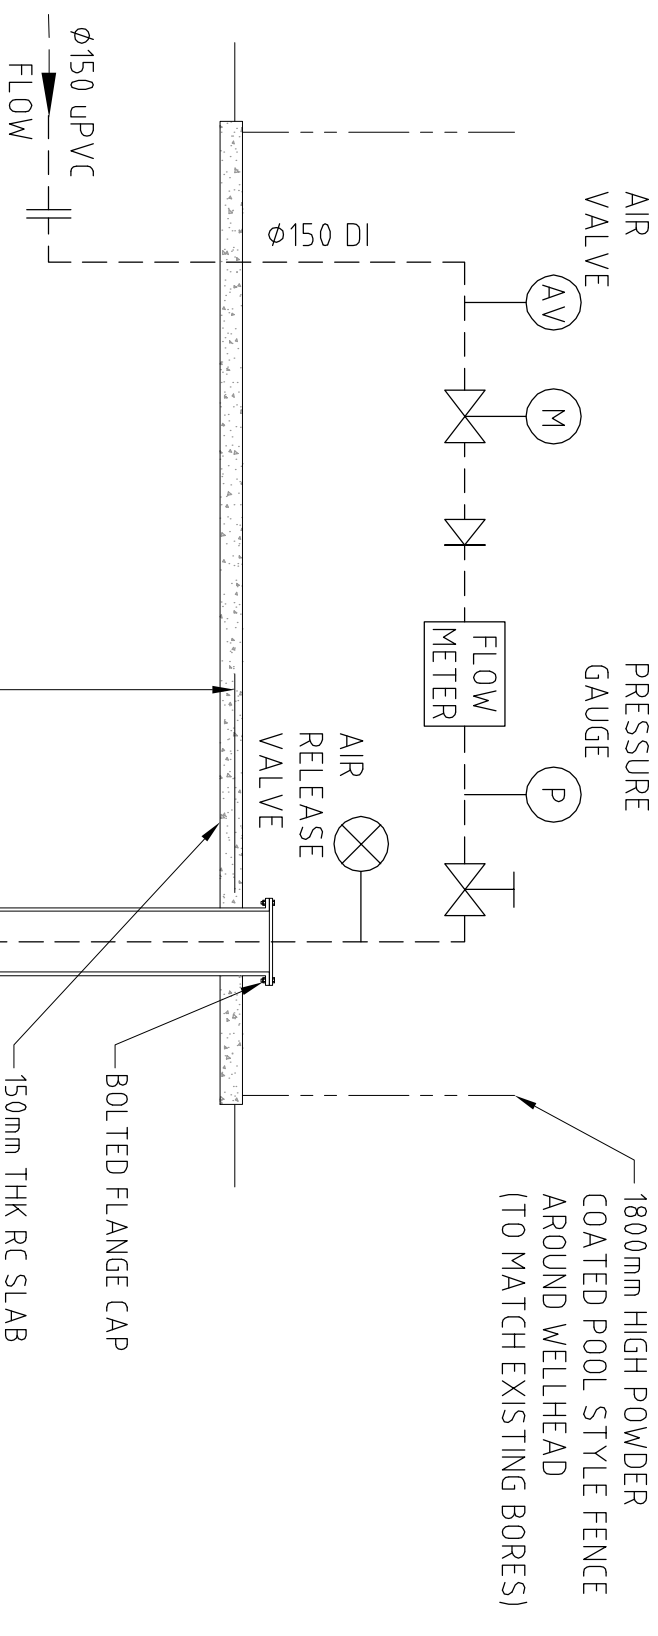
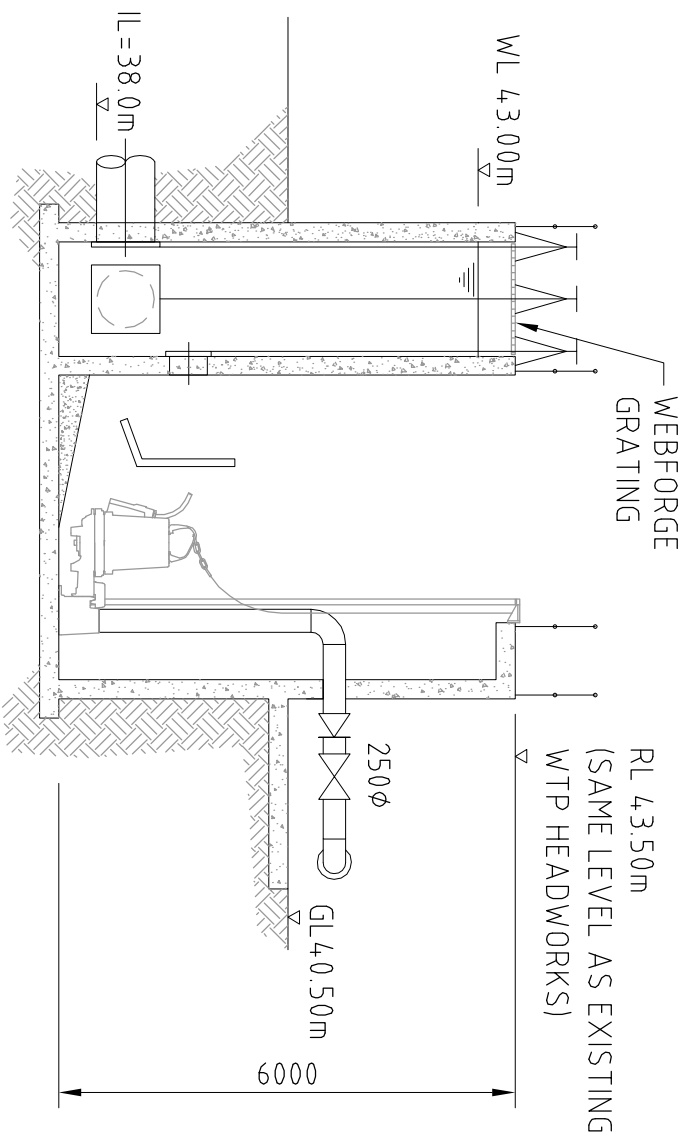
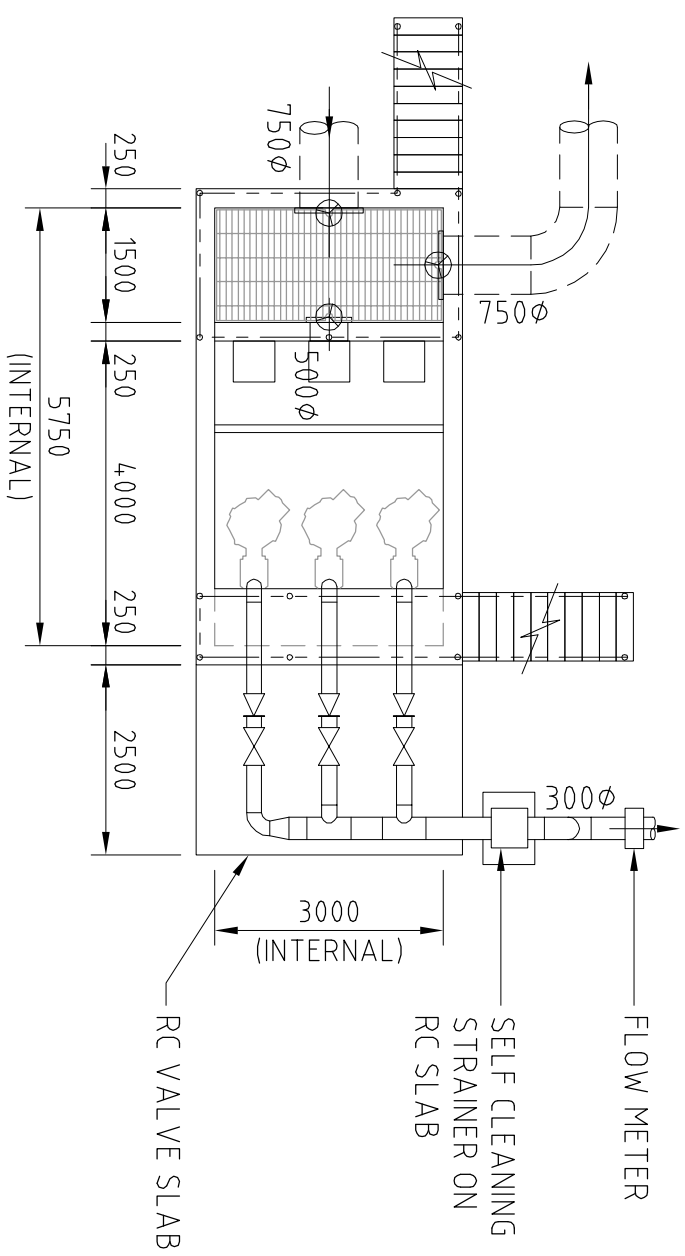


FIGURE No. 1e