


# L: KAPAKAPANUI SCHOOL

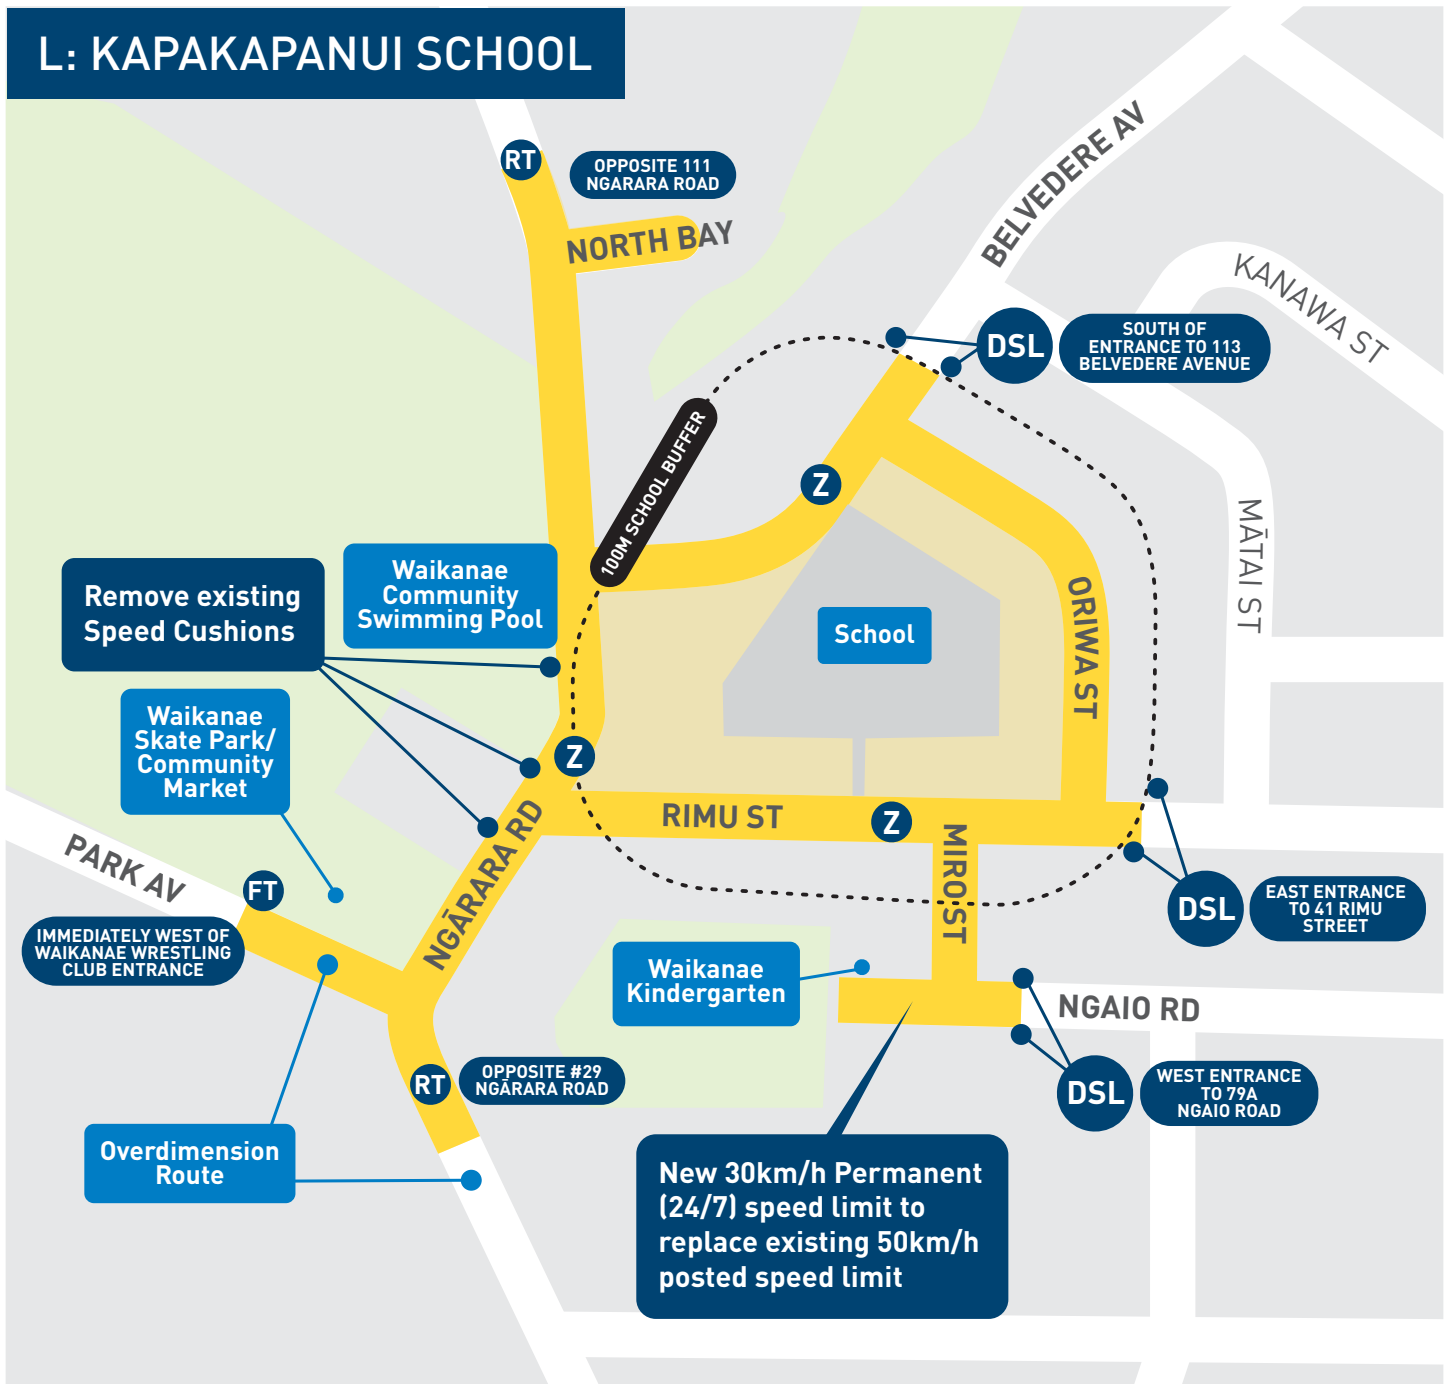

## For installation 2024-27



Supply and install double sided speed limit signs, e.g., 30/50



Reconstruct existing Zebra Crossing on Raised Safety Platform



Flush Threshold treatment, e.g., 30/50



Raised Threshold Treatment