

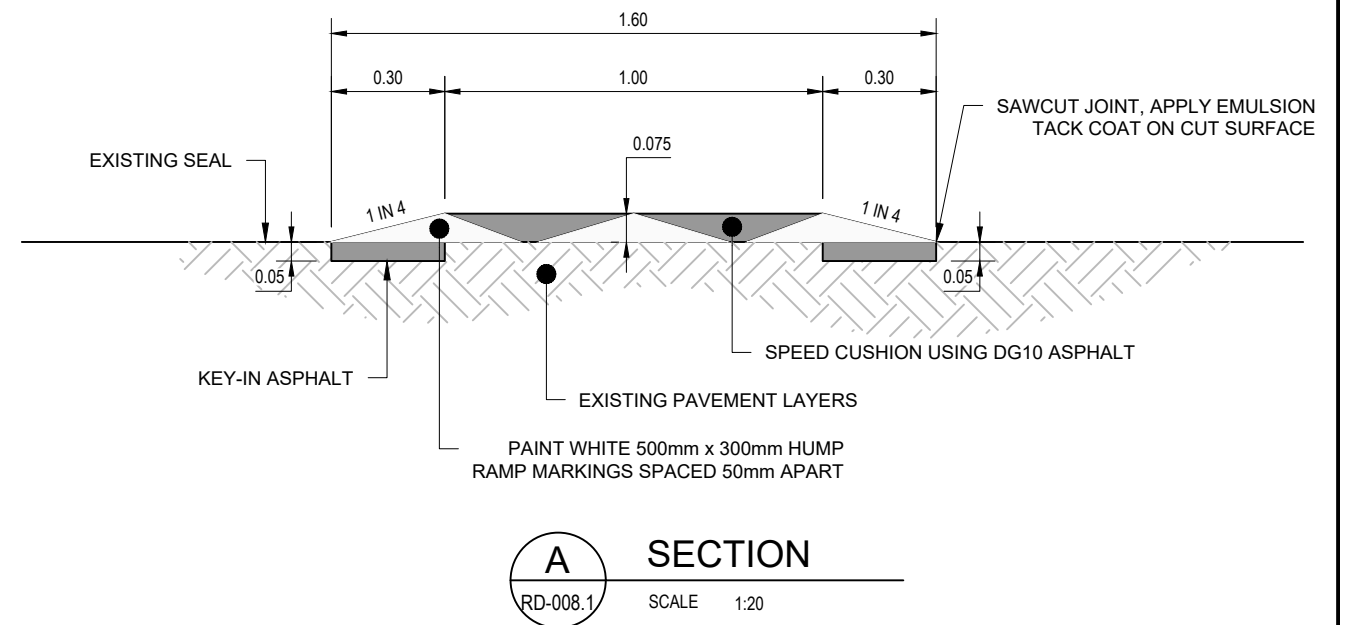
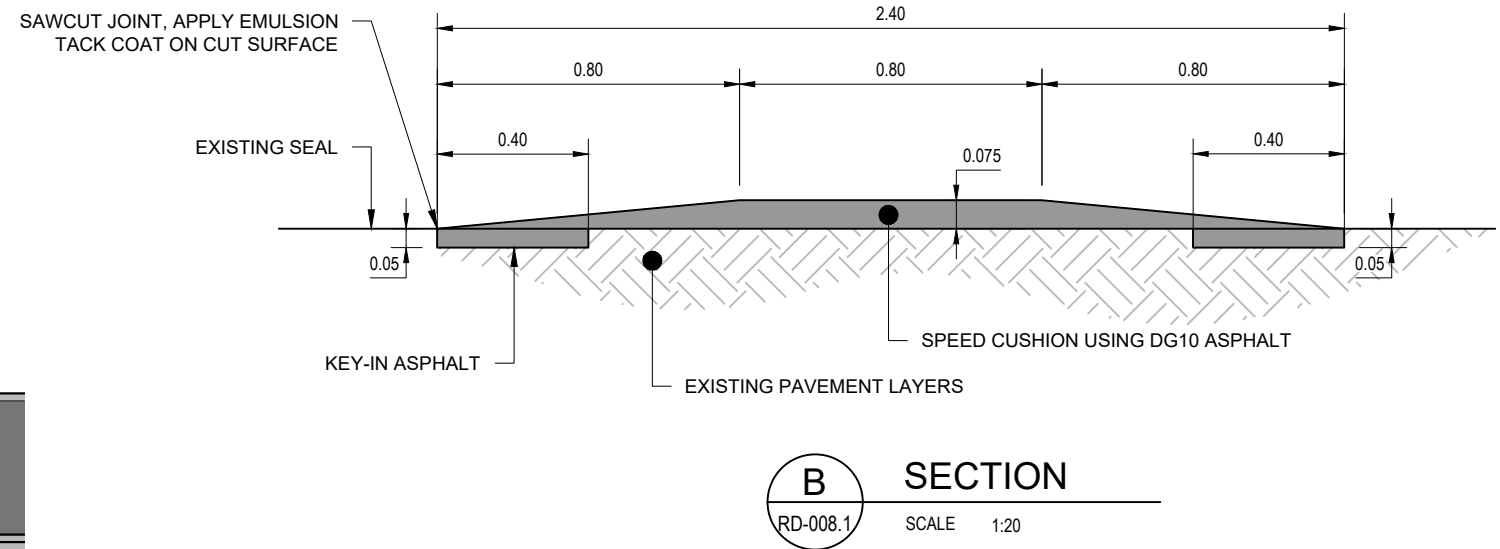


150mm
100
50
10mm
0

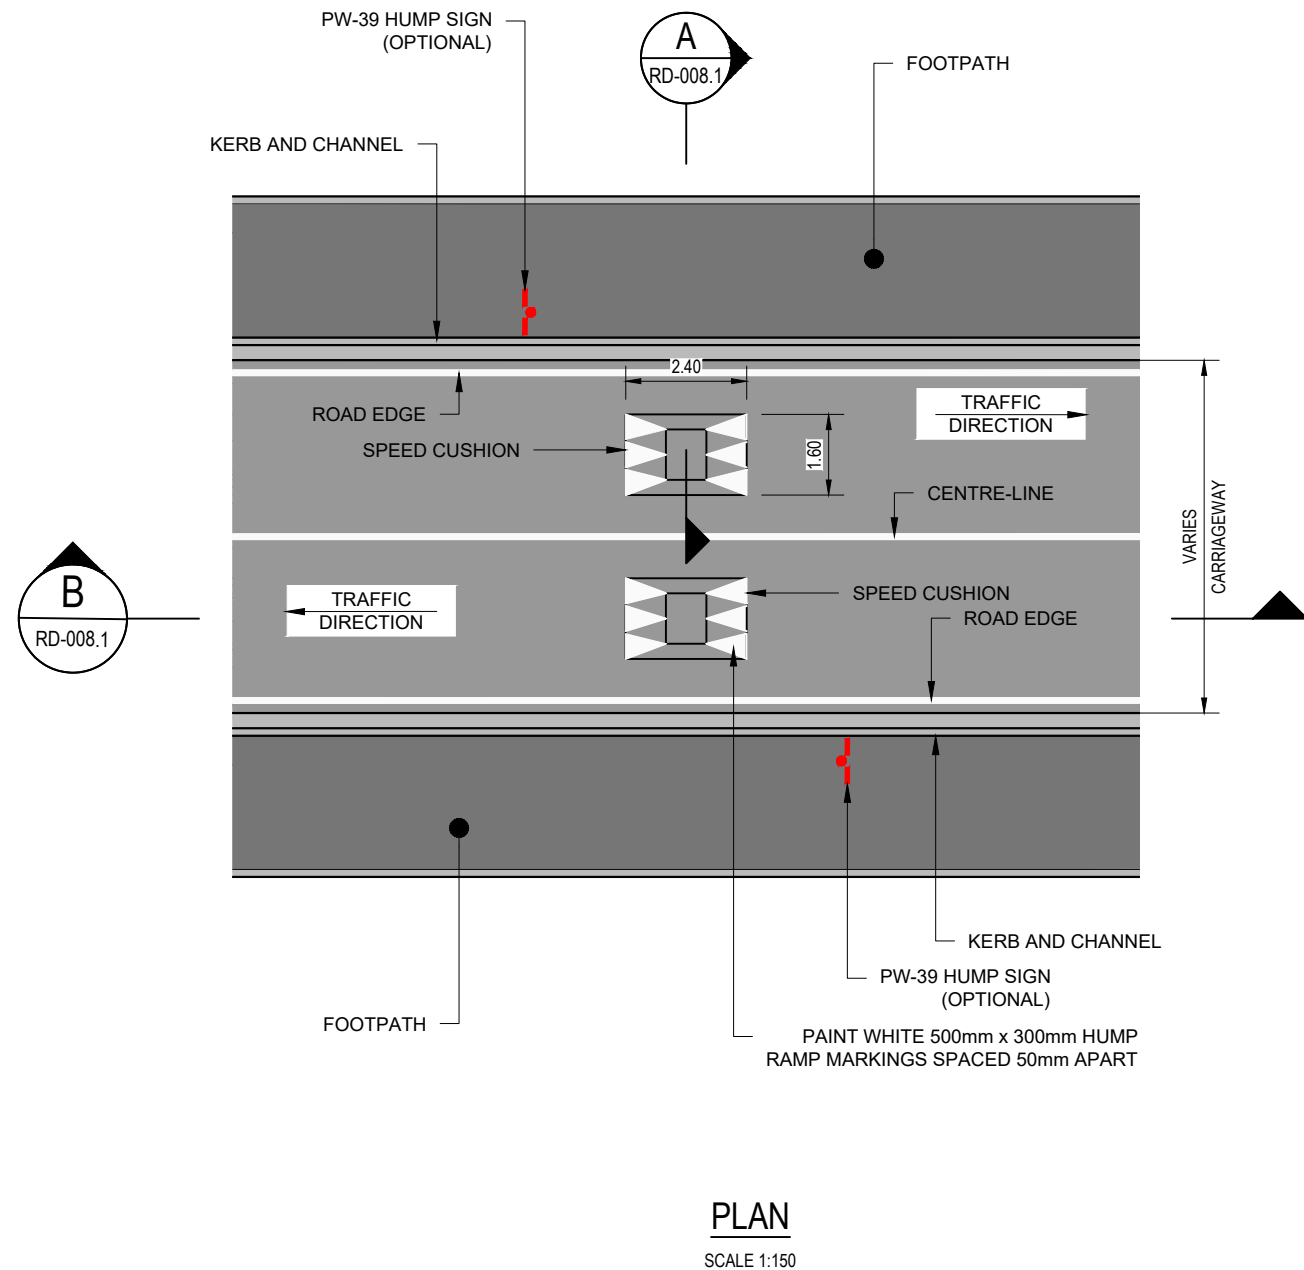

NOTE:
ALL SIGNS AND MARKINGS TO BE
INSTALLED IN ACCORDANCE
WITH MOTSAM PARTS 1 AND 2,
AND THE TRAFFIC CONTROL
DEVICE MANUAL.

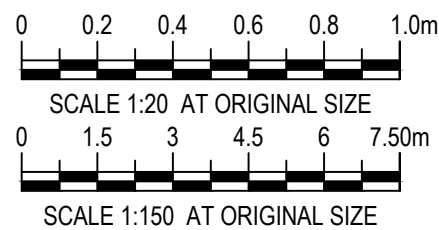


STANDARD DETAILS


ROADWAY STANDARDS
SPEED CUSHION - 1.60m x 2.40m

Drawn	LEO GARCIANO	Designed	LEO GARCIANO
Approved	M. MARTIN	Revision Date	JULY 2026
Scale	1 : 150	Drawing No.	KCDC-RD-008.1
		Revision	R2


150mm
100
50
10mm
0

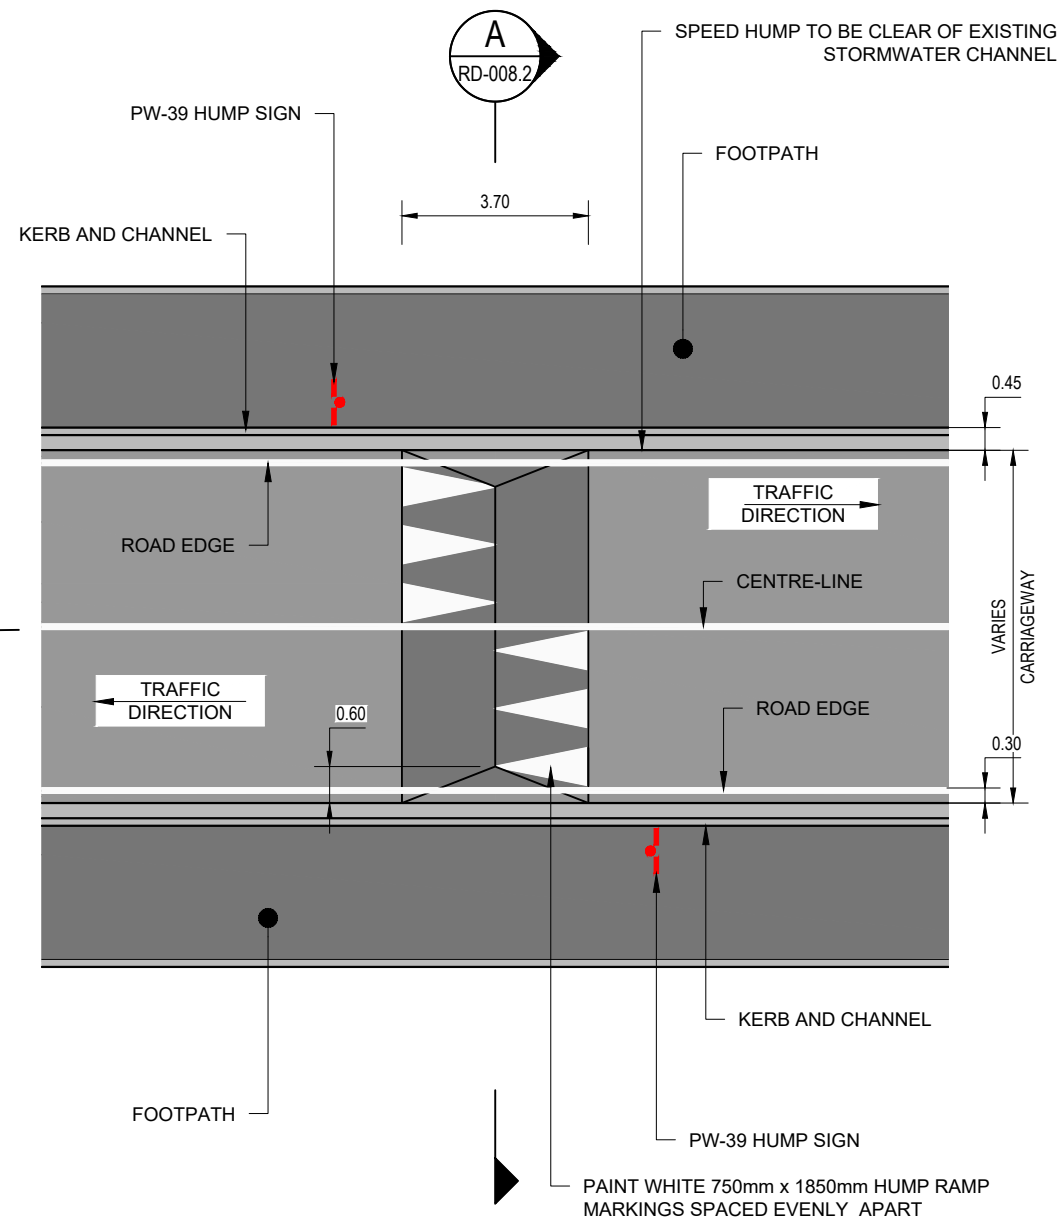

PLAN
SCALE 1:150

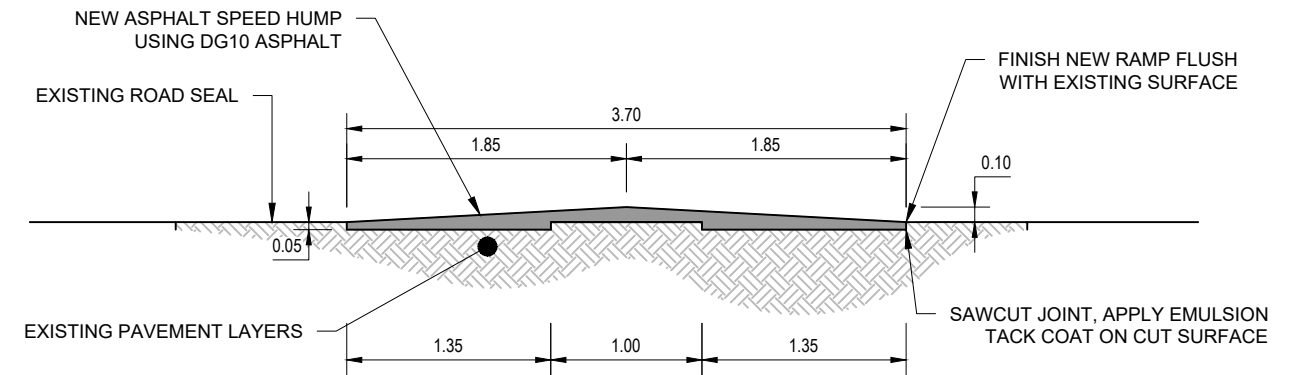


B SECTION
RD-008.2
SCALE 1:50

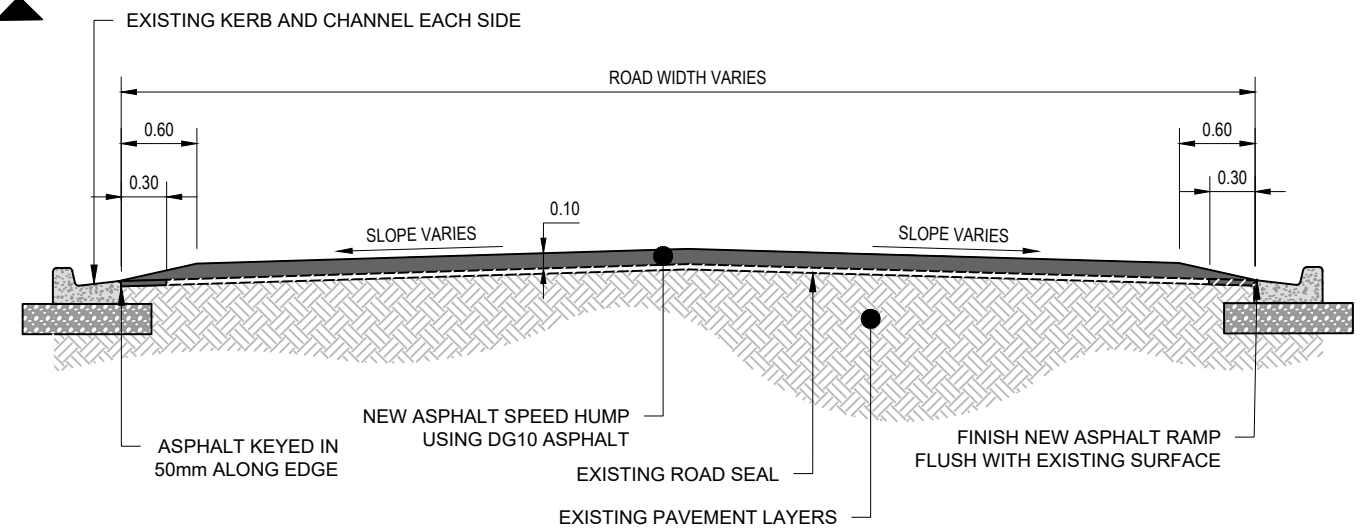

A SECTION
RD-008.2
SCALE 1:50

NOTE:
ALL SIGNS AND MARKINGS TO BE
INSTALLED IS IN ACCORDANCE
WITH MOTSAM PARTS 1 AND 2,
AND THE TRAFFIC CONTROL
DEVICE MANUAL.

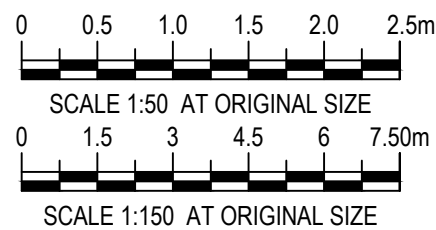


STANDARD DETAILS


ROADWAY STANDARDS SPEED HUMP

Drawn	LEO GARCIANO	Designed	LEO GARCIANO
Approved	M. MARTIN	Revision Date	JULY 2026
Scale	1 : 150	Drawing No.	KCDC-RD-008.2
		Revision	R2


150mm
100
50
10mm
0

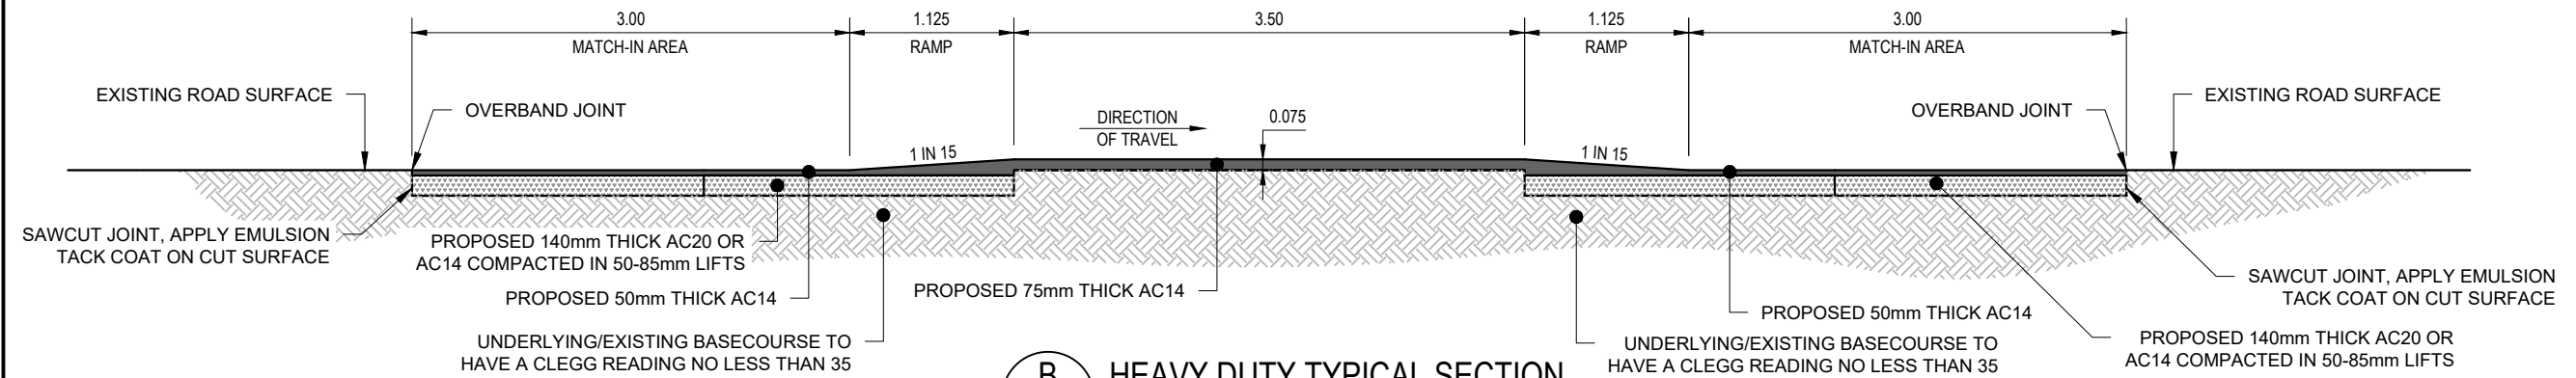


B HEAVY DUTY TYPICAL SECTION
SCALE 1 : 50

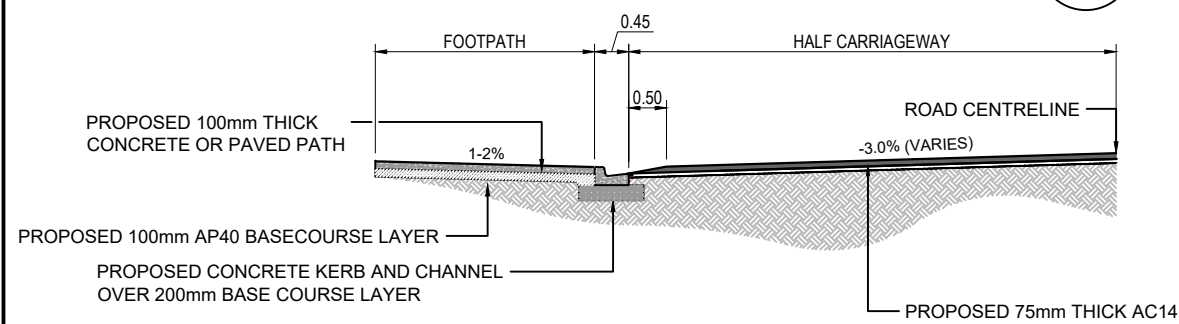


A NO BUILDOUT SECTION
SCALE 1 : 100

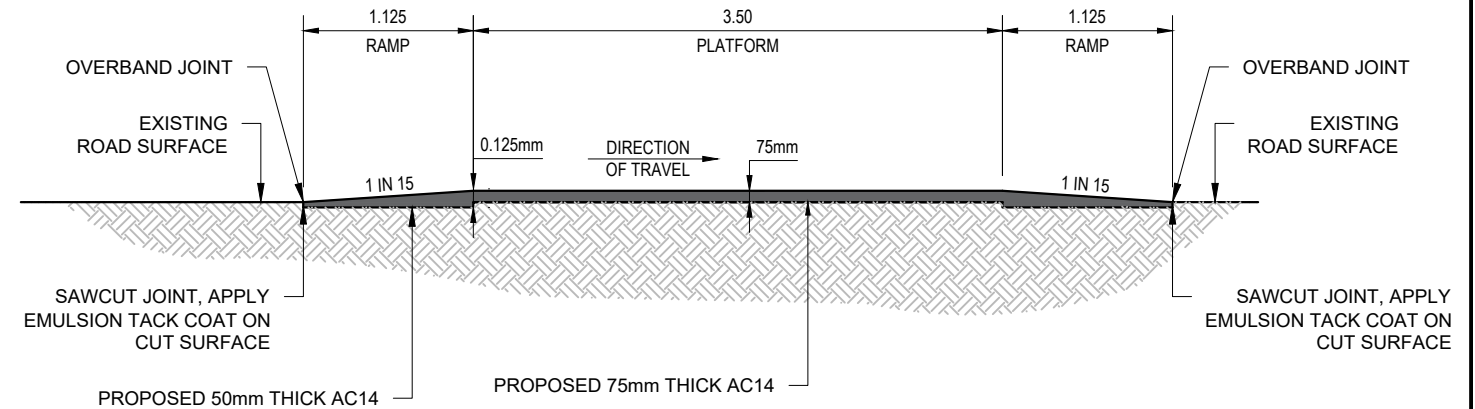

C MEDIUM DUTY TYPICAL SECTION
SCALE 1 : 50

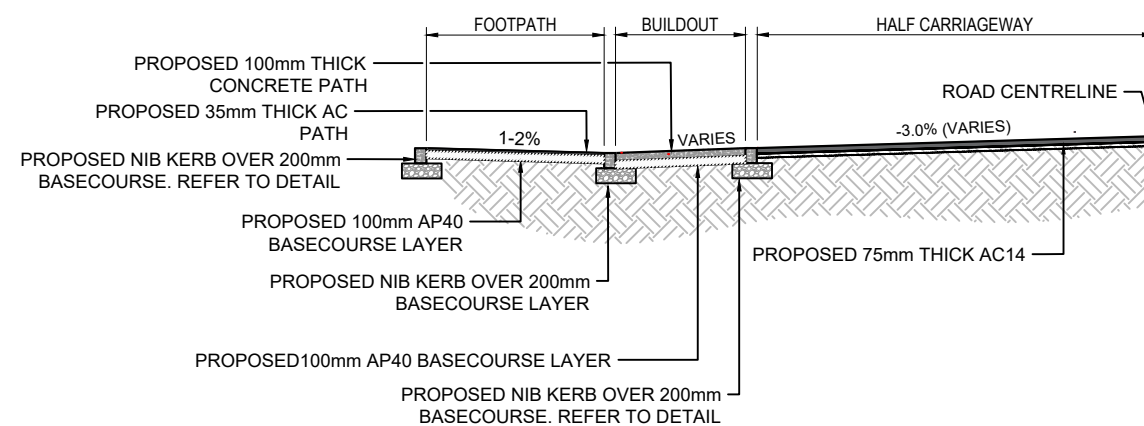


A WITH BUILDOUT SECTION
SCALE 1 : 100

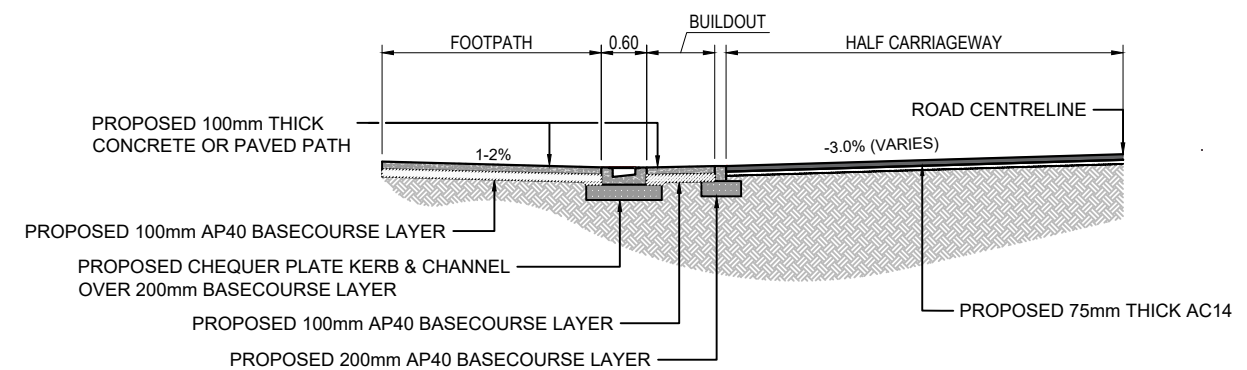

A WITH BUILDOUT & TAKAPUNA CROSSING SECTION
SCALE 1 : 100


NOTE:
ALL SIGNS AND MARKINGS TO BE
INSTALLED IS IN ACCORDANCE
WITH MOTSAM PARTS 1 AND 2,
AND THE TRAFFIC CONTROL
DEVICE MANUAL.

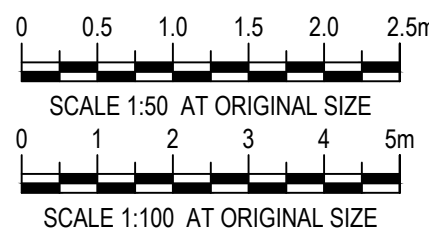


STANDARD DETAILS

ROADWAY STANDARDS - ROAD SAFETY PLATFORM
HEAVY AND MEDIUM DUTY - TYPICAL SECTIONS


Drawn	LEO GARCIANO	Designed	LEO GARCIANO
Approved	M. MARTIN	Revision Date	JULY 2026
Scale	NOT TO SCALE	Drawing No.	KCDC-RD-009.1
		Revision	R2

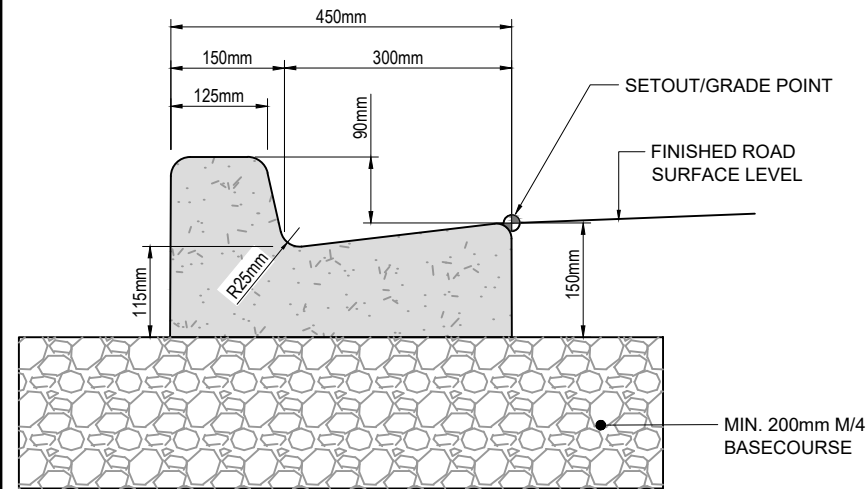


KERB AND CHANNEL DETAIL
SCALE 1:10

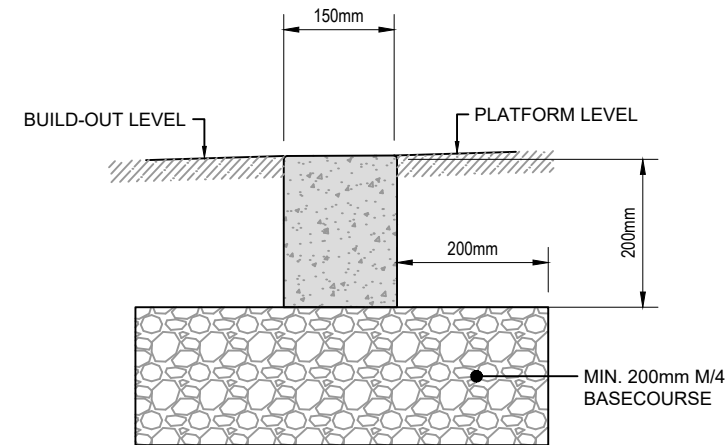


FLUSH NIB DETAIL
SCALE 1:10

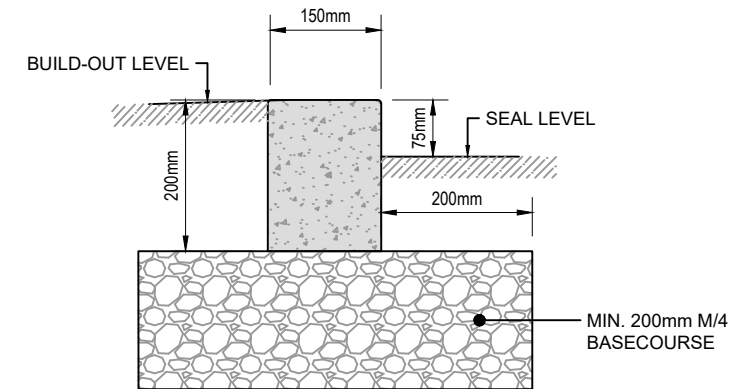

NIB DETAIL
SCALE 1:10

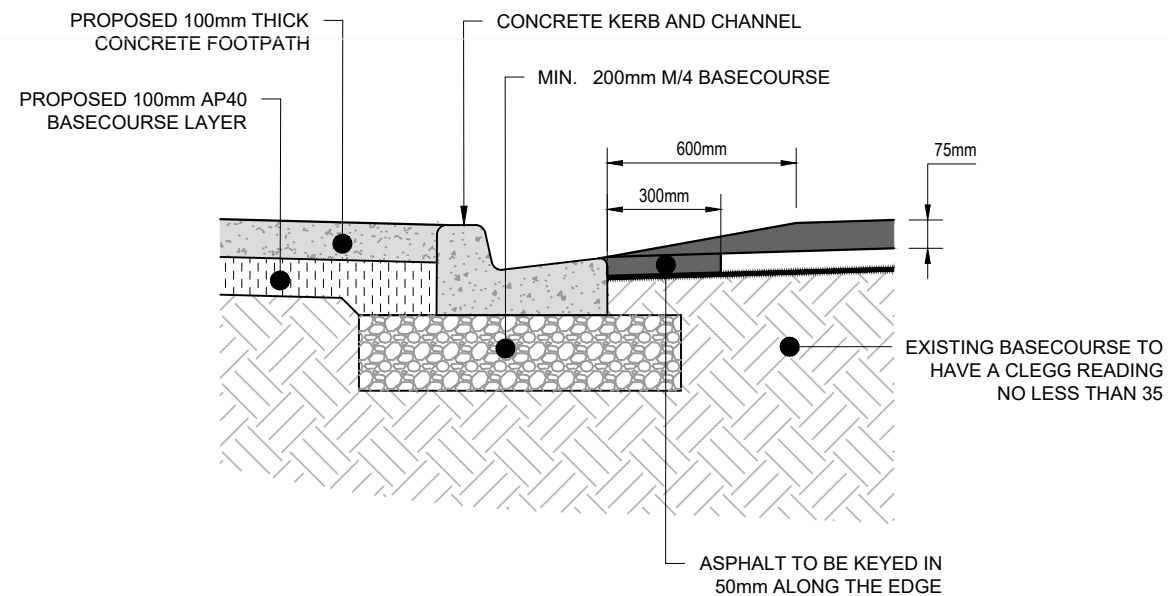


KERB AND CHANNEL MATCHING DETAIL
SCALE 1:20

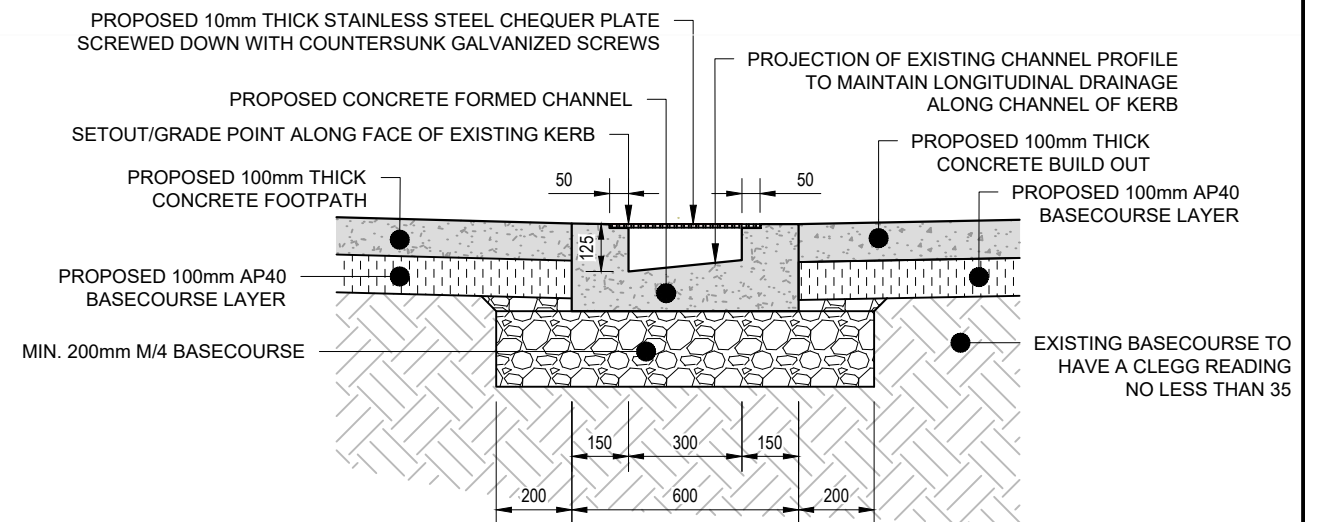

TAKAPUNA CROSSING DETAIL
SCALE 1:20


NOTE:
ALL SIGNS AND MARKINGS TO BE
INSTALLED IN ACCORDANCE
WITH MOTSAM PARTS 1 AND 2,
AND THE TRAFFIC CONTROL
DEVICE MANUAL.

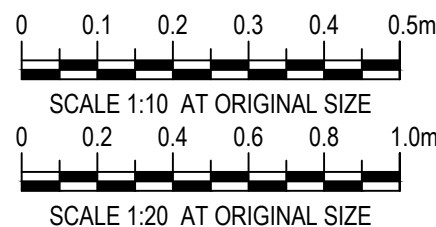

STANDARD DETAILS

ROADWAY STANDARDS-ROAD SAFETY PLATFORM KERB AND MATCHING DETAILS

Drawn	LEO GARCIANO	Designed	LEO GARCIANO
Approved	M. MARTIN	Revision Date	JULY 2026
Scale	NOT TO SCALE	Drawing No.	KCDC-RD-009.2
		Revision	R2

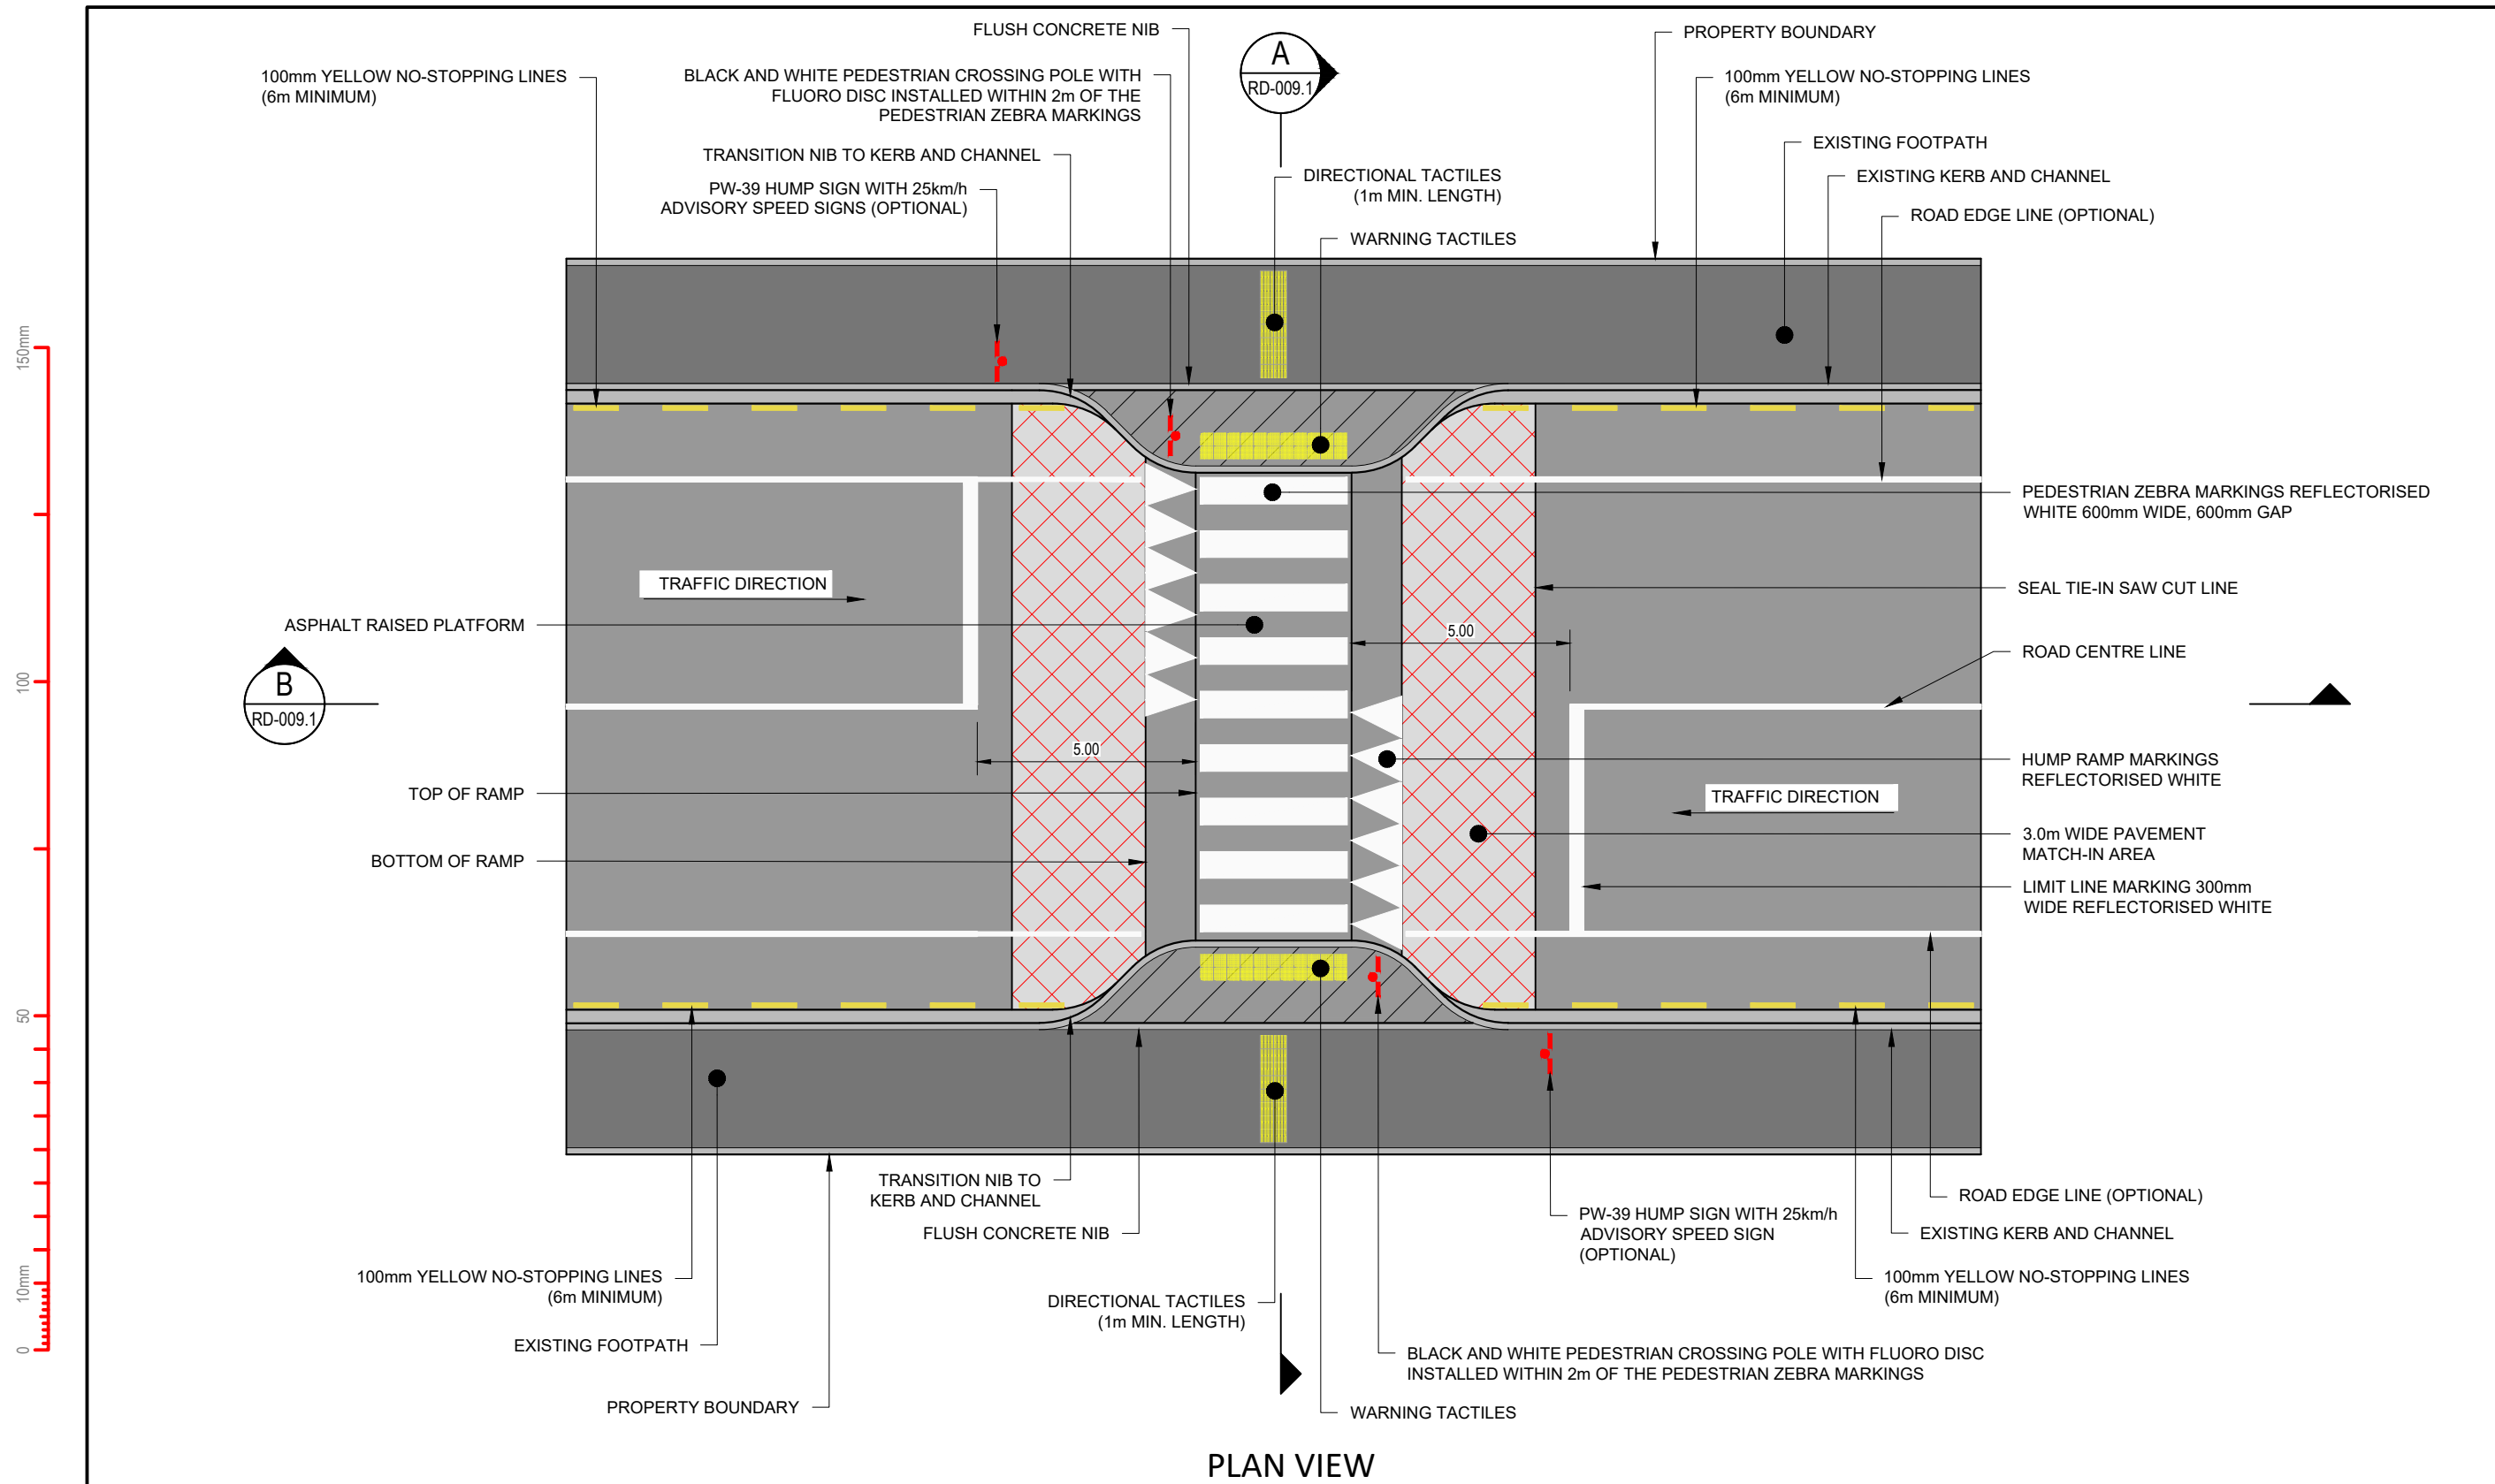

PLAN VIEW


NOTE:
ALL SIGNS AND MARKINGS TO BE
INSTALLED IS IN ACCORDANCE
WITH MOTSAM PARTS 1 AND 2,
AND THE TRAFFIC CONTROL
DEVICE MANUAL.





ROADWAY STANDARDS - ROAD SAFETY PLATFORM
HEAVY DUTY-WITH BUILDOUT

STANDARD DETAILS

Drawn	LEO GARCIANO	Designed	LEO GARCIANO
Approved	M. MARTIN	Revision Date	JULY 2026
Scale	1 : 150	Drawing No.	KCDC-RD-010.1
		Revision	R2

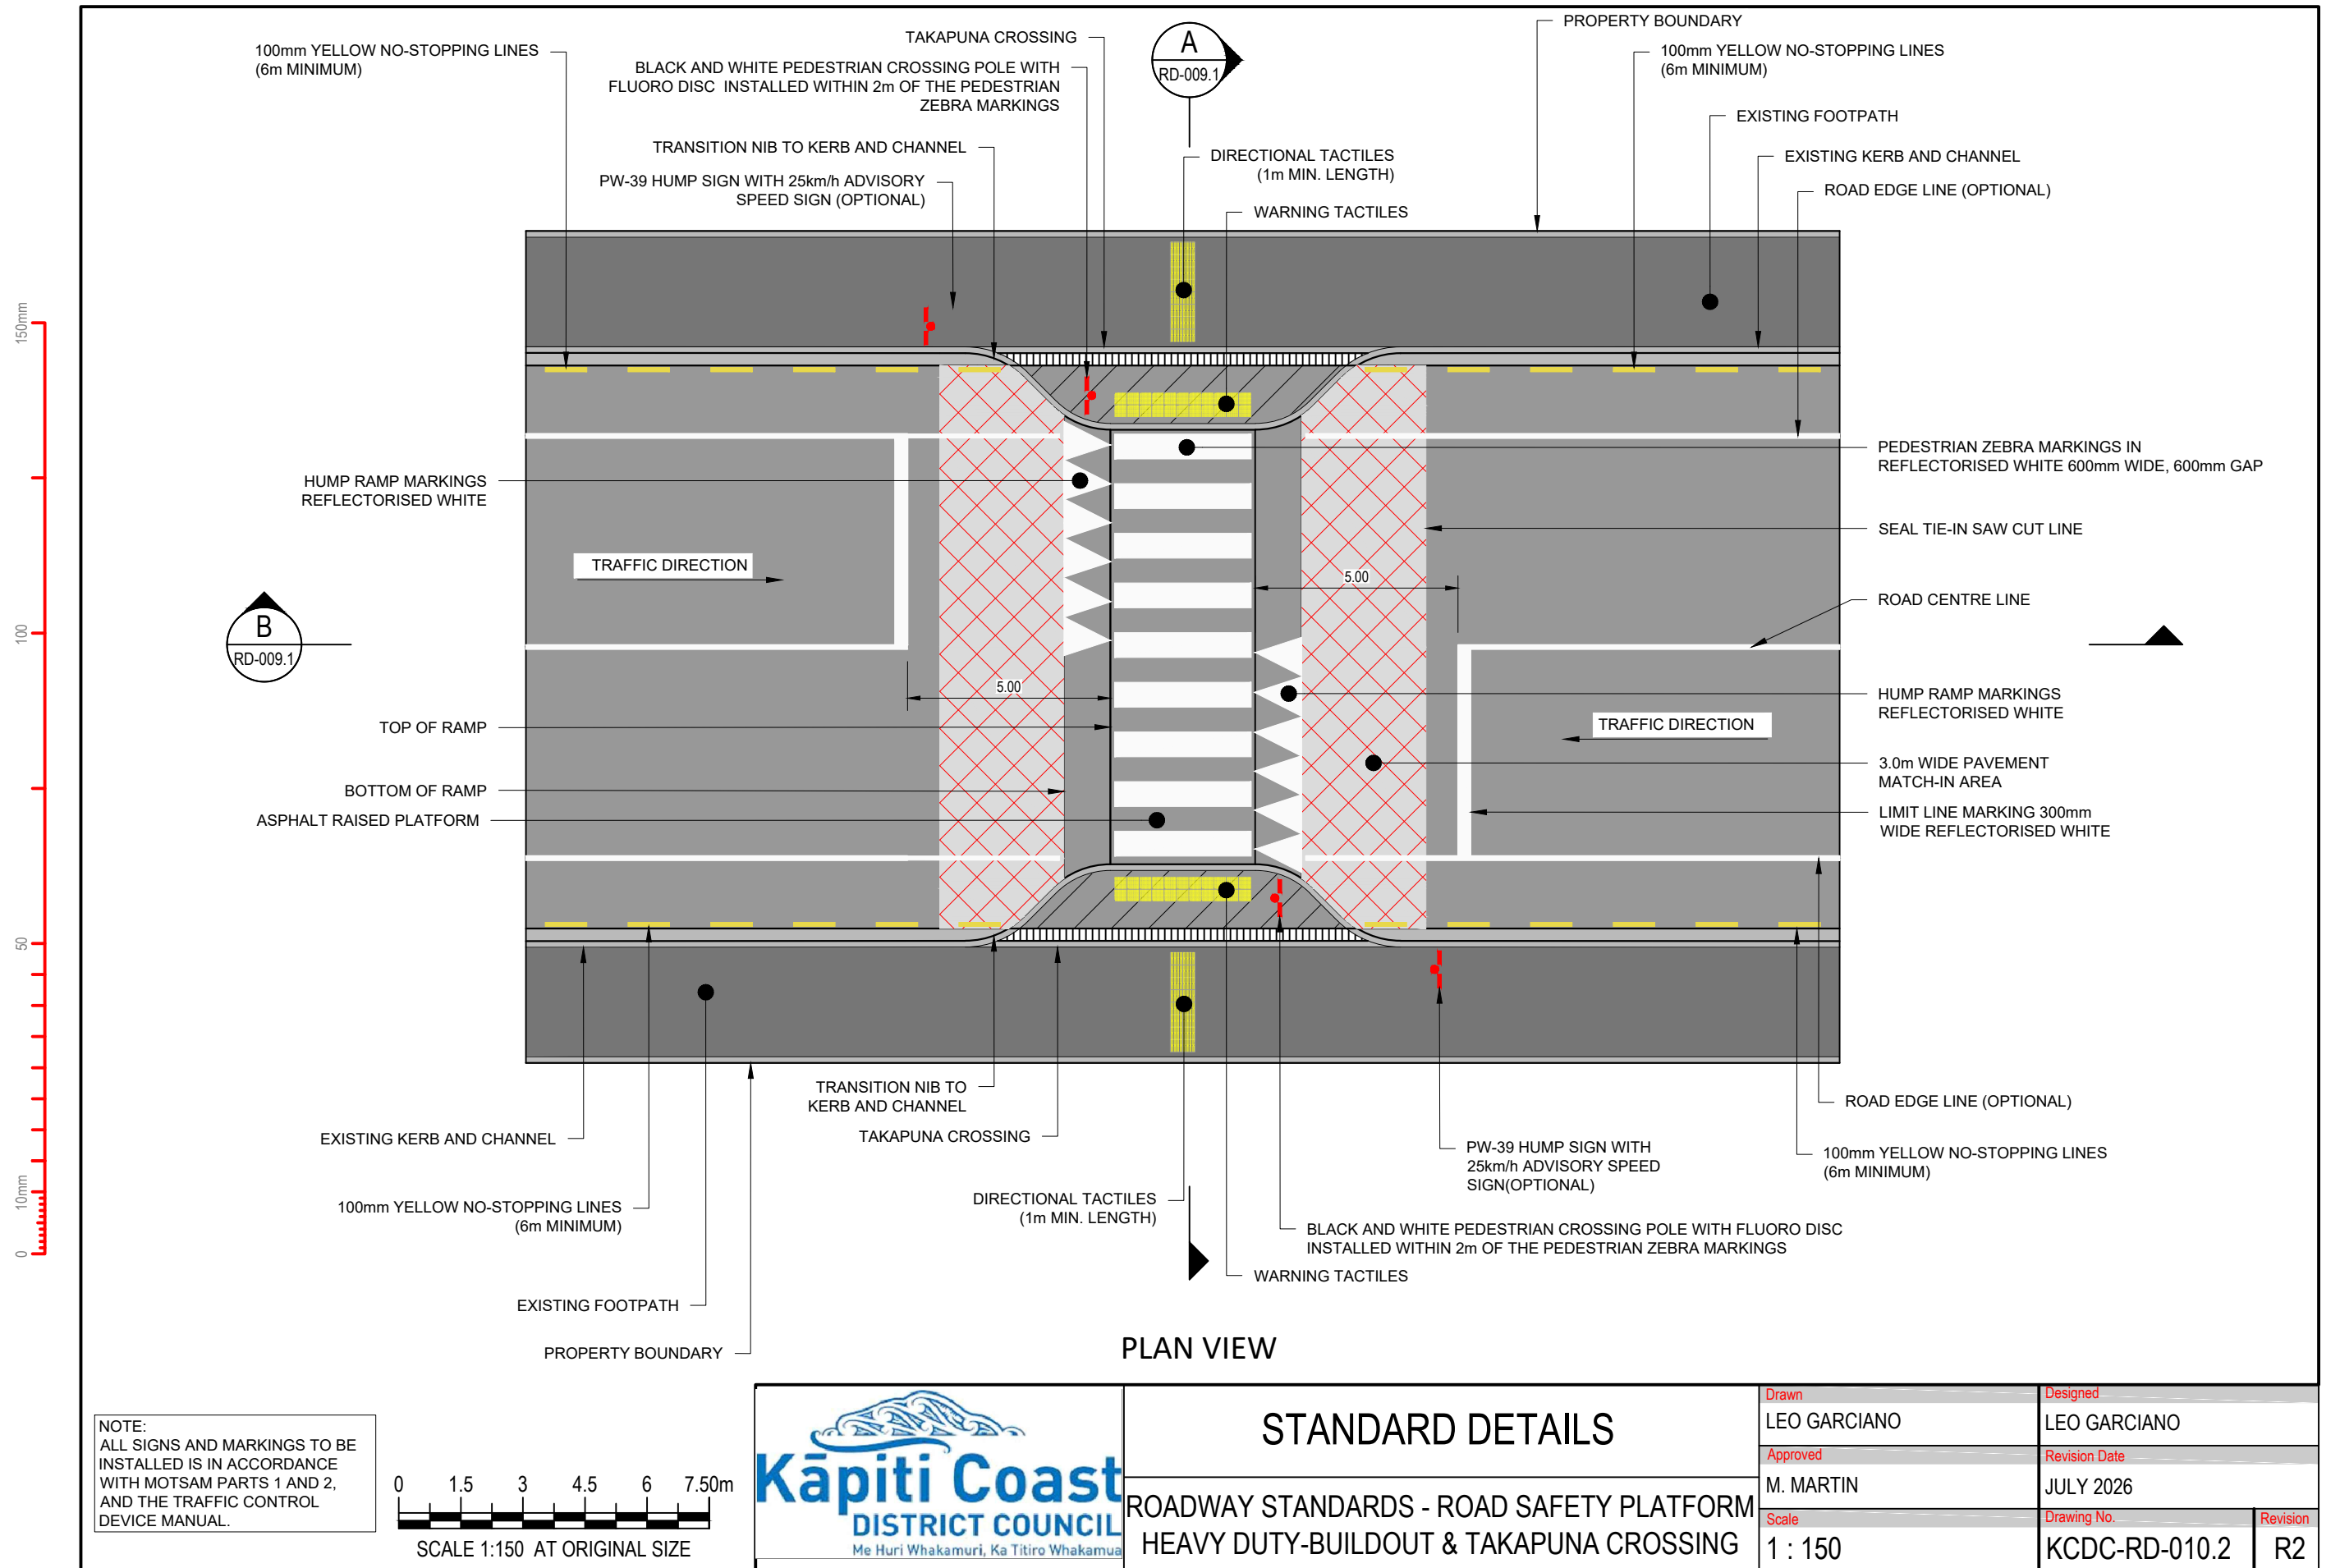

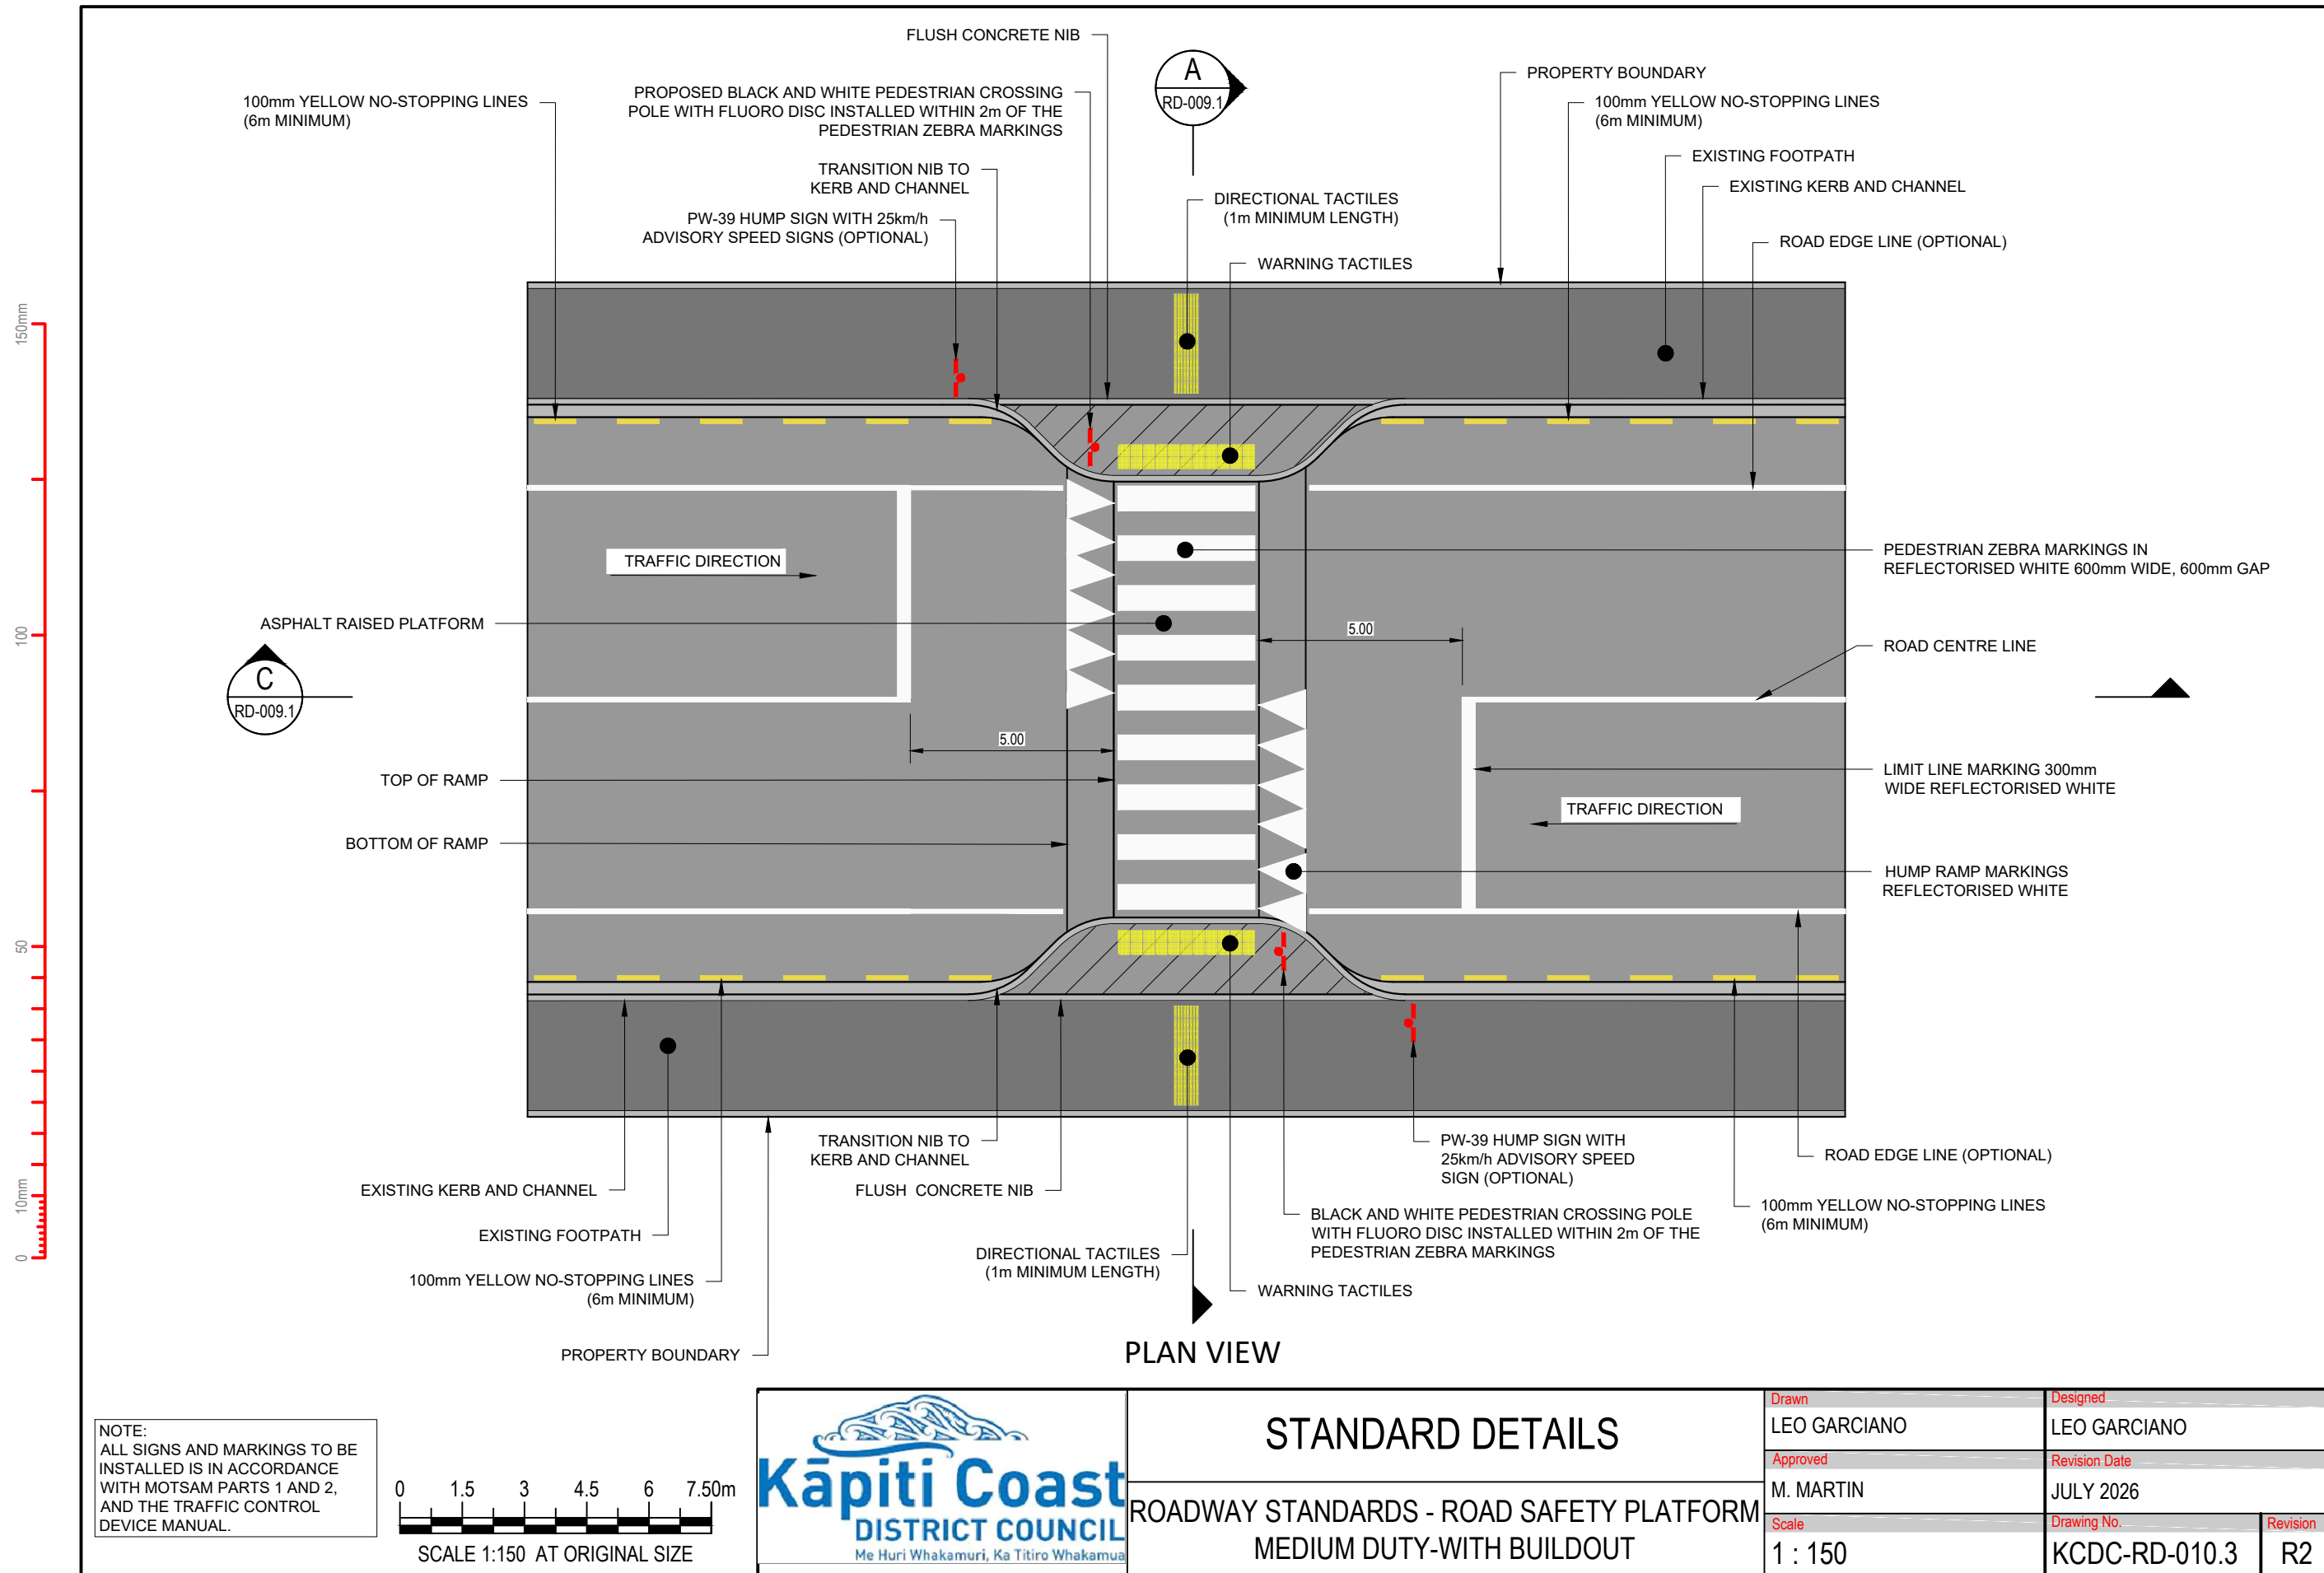

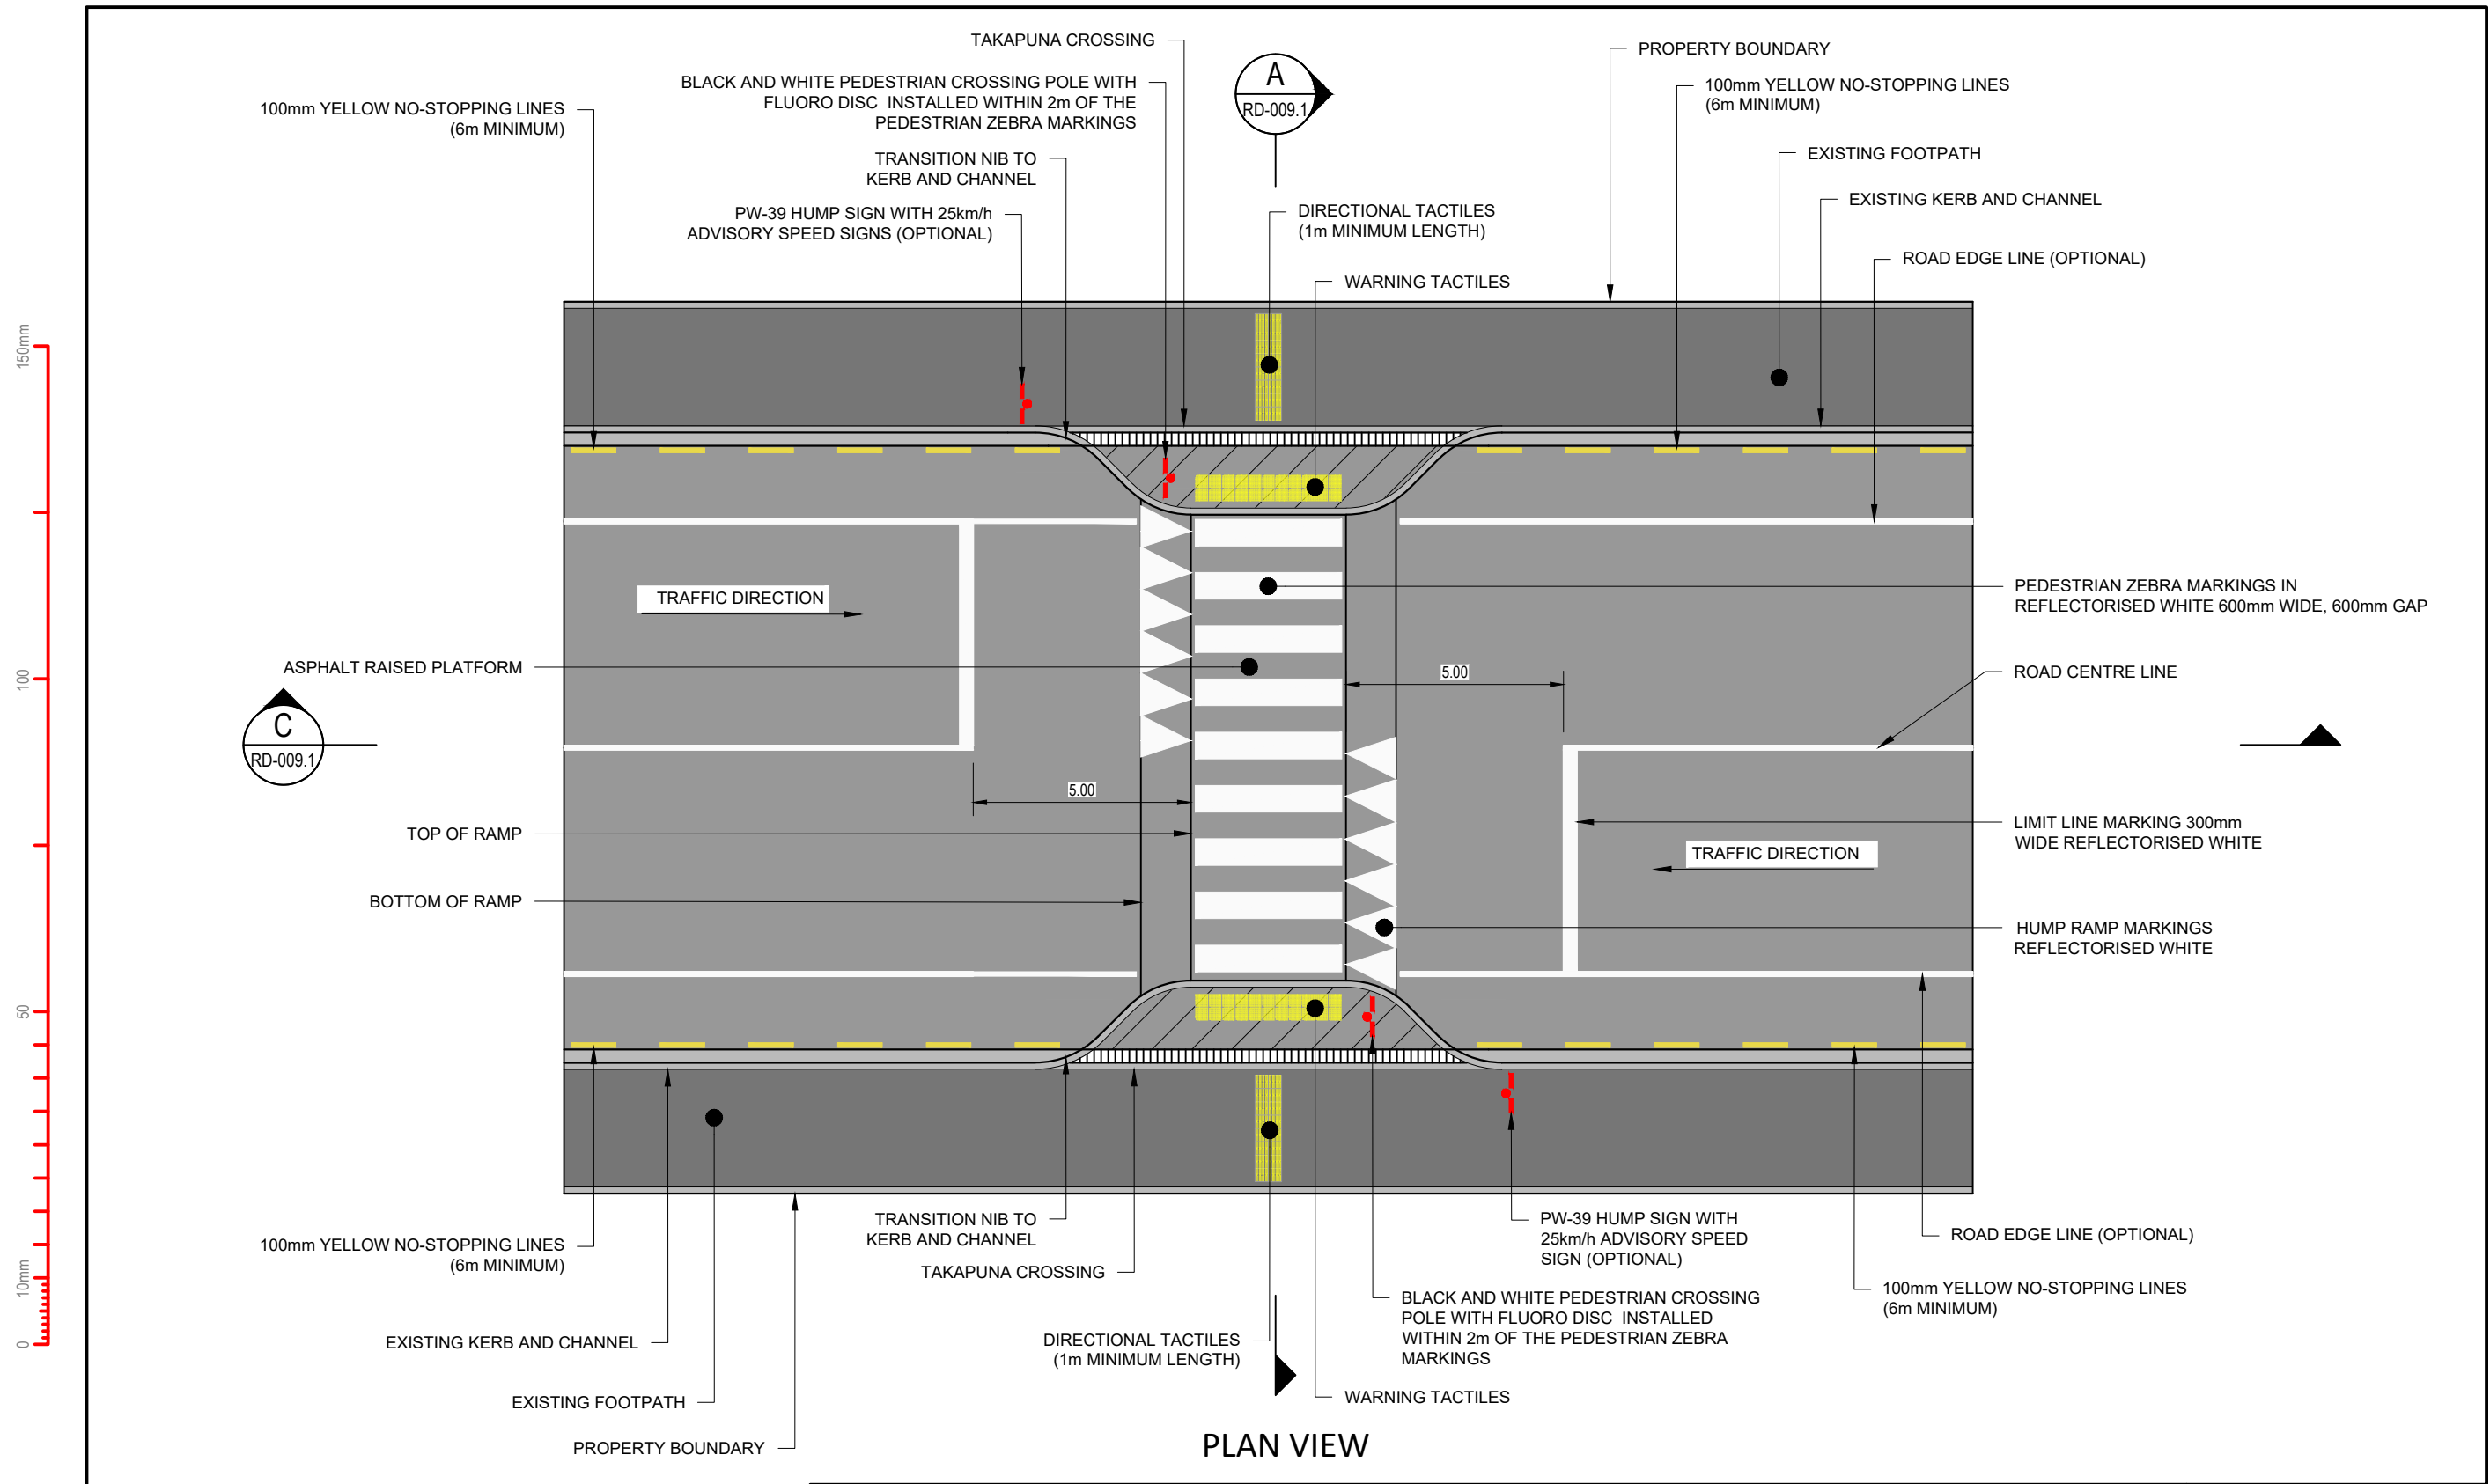

NOTE:
ALL SIGNS AND MARKINGS TO BE
INSTALLED IS IN ACCORDANCE
WITH MOTSAM PARTS 1 AND 2,
AND THE TRAFFIC CONTROL
DEVICE MANUAL.



STANDARD DETAILS

ROADWAY STANDARDS - ROAD SAFETY PLATFORM MEDIUM DUTY- BUILDOUT & TAKAPUNA CROSSING

Drawn	LEO GARCIANO	Designed	LEO GARCIANO
Approved	M. MARTIN	Revision Date	JULY 2026
Scale	1 : 150	Drawing No.	KCDC-RD-010.4
		Revision	R2