


C: RAUMATI BEACH SCHOOL

RAUMATI ROAD

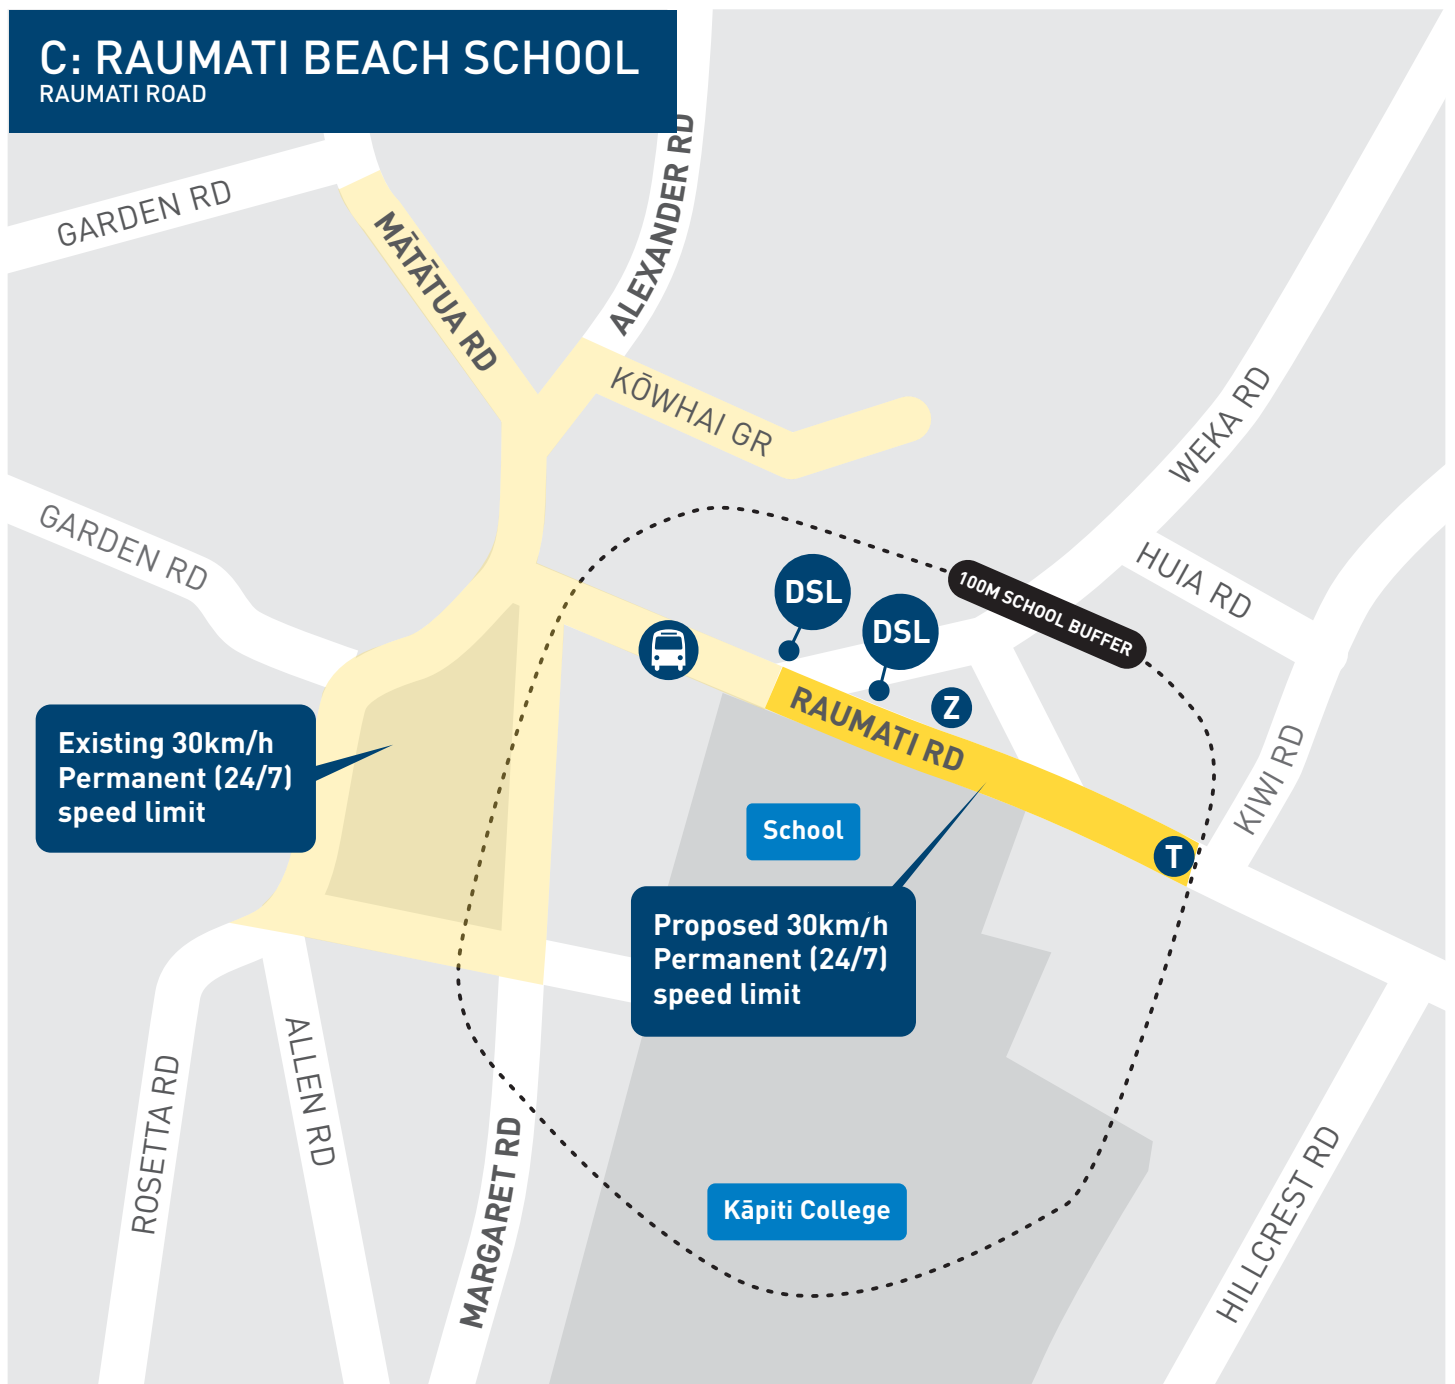

For installation 2024–27



Supply and install double sided speed limit signs, e.g., 30/50



Reconstruct existing Zebra Crossing on Raised Safety Platform (Z)



New Threshold treatment (T), e.g., 30/50