



NOTES

This drawing and design is subject to copyright and may not be reproduced without prior written consent. Contractor to verify all dimensions onsite before commencing work. report all discrepancies to site manager prior to construction. Figured dimensions to be taken in preference to scaled drawings. © RICH Landscapes 2023


PROJECT
**MacLean Park Skatepark
Redevelopment**
Paraparaumu Beach

TITLE
Perspectives of Overall
Skatepark Redevelopment

SCALE -	DATE July 21, 2023
------------	-----------------------

JOB NO. 1341	DRAWING NO. P01	REVISION 1
-----------------	--------------------	---------------

ISSUED FOR
DEVELOPED DESIGN REVIEW

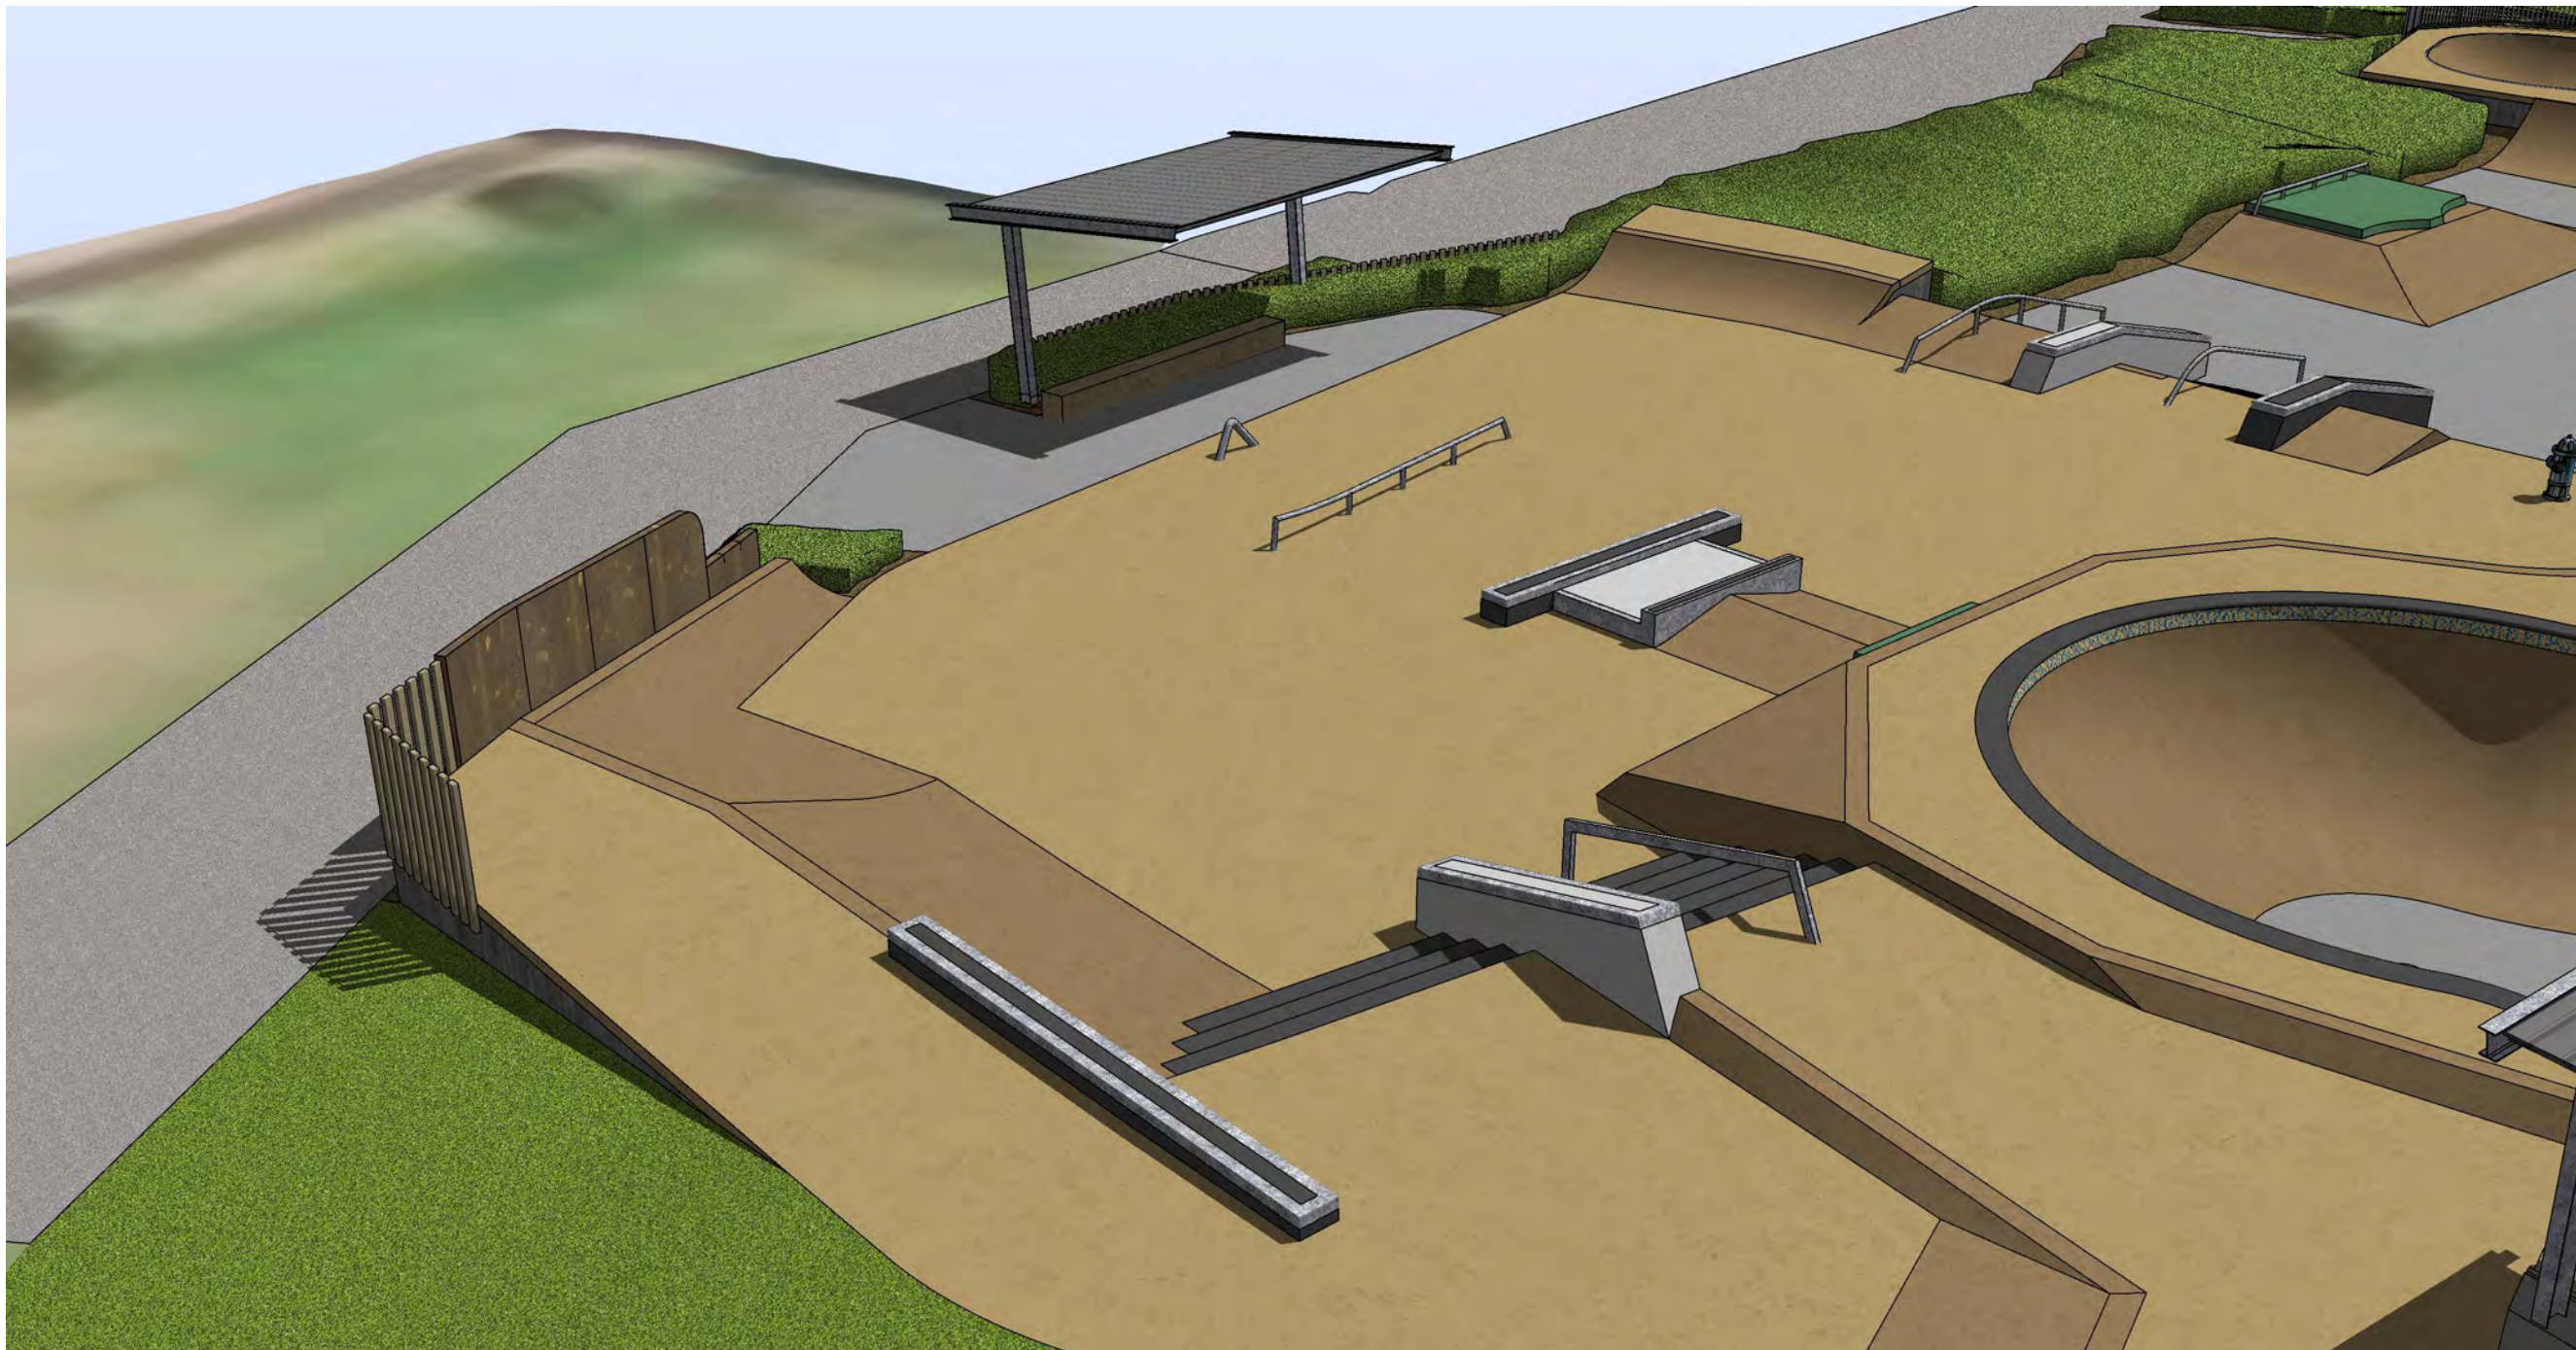

NOTES

This drawing and design is subject to copyright and may not be reproduced without prior written consent. Contractor to verify all dimensions onsite before commencing work. report all discrepancies to site manager prior to construction. Figured dimensions to be taken in preference to scaled drawings. © RICH Landscapes 2023




PROJECT
**MacLean Park Skatepark
Redevelopment**
Paraparaumu Beach

TITLE
Perspectives of Street Area

SCALE -	DATE July 21, 2023
------------	-----------------------

JOB NO. 1341	DRAWING NO. P02	REVISION 1
-----------------	--------------------	---------------

ISSUED FOR
DEVELOPED DESIGN REVIEW

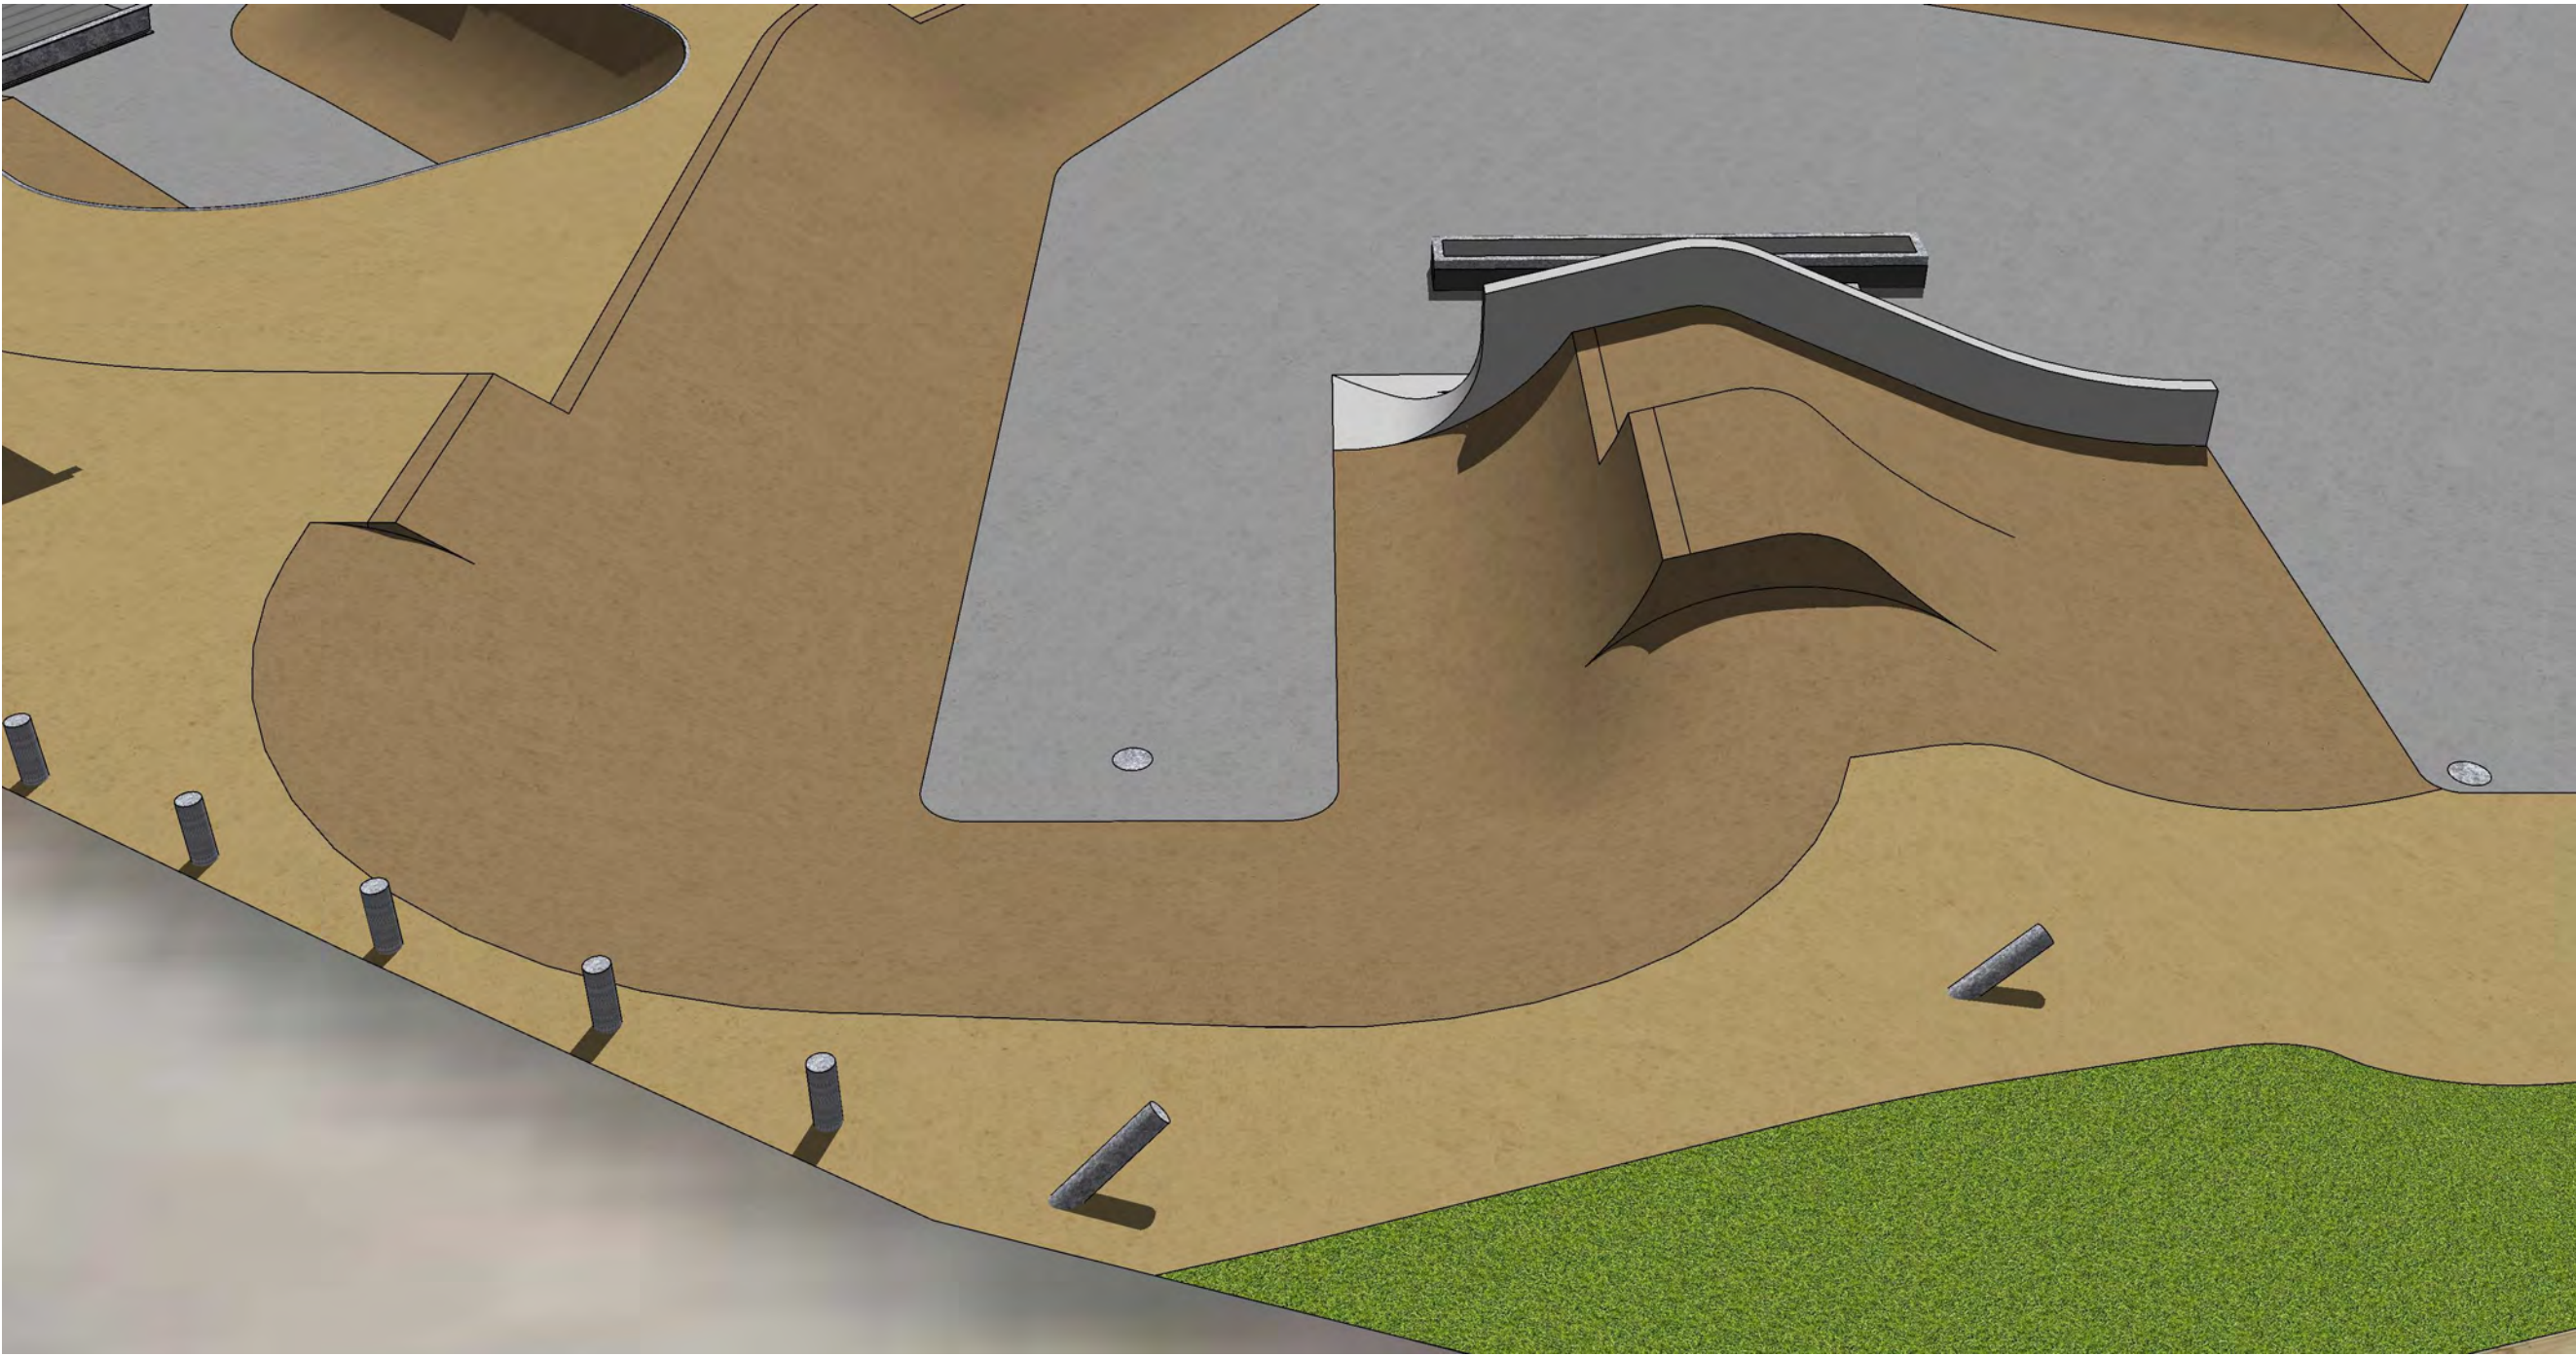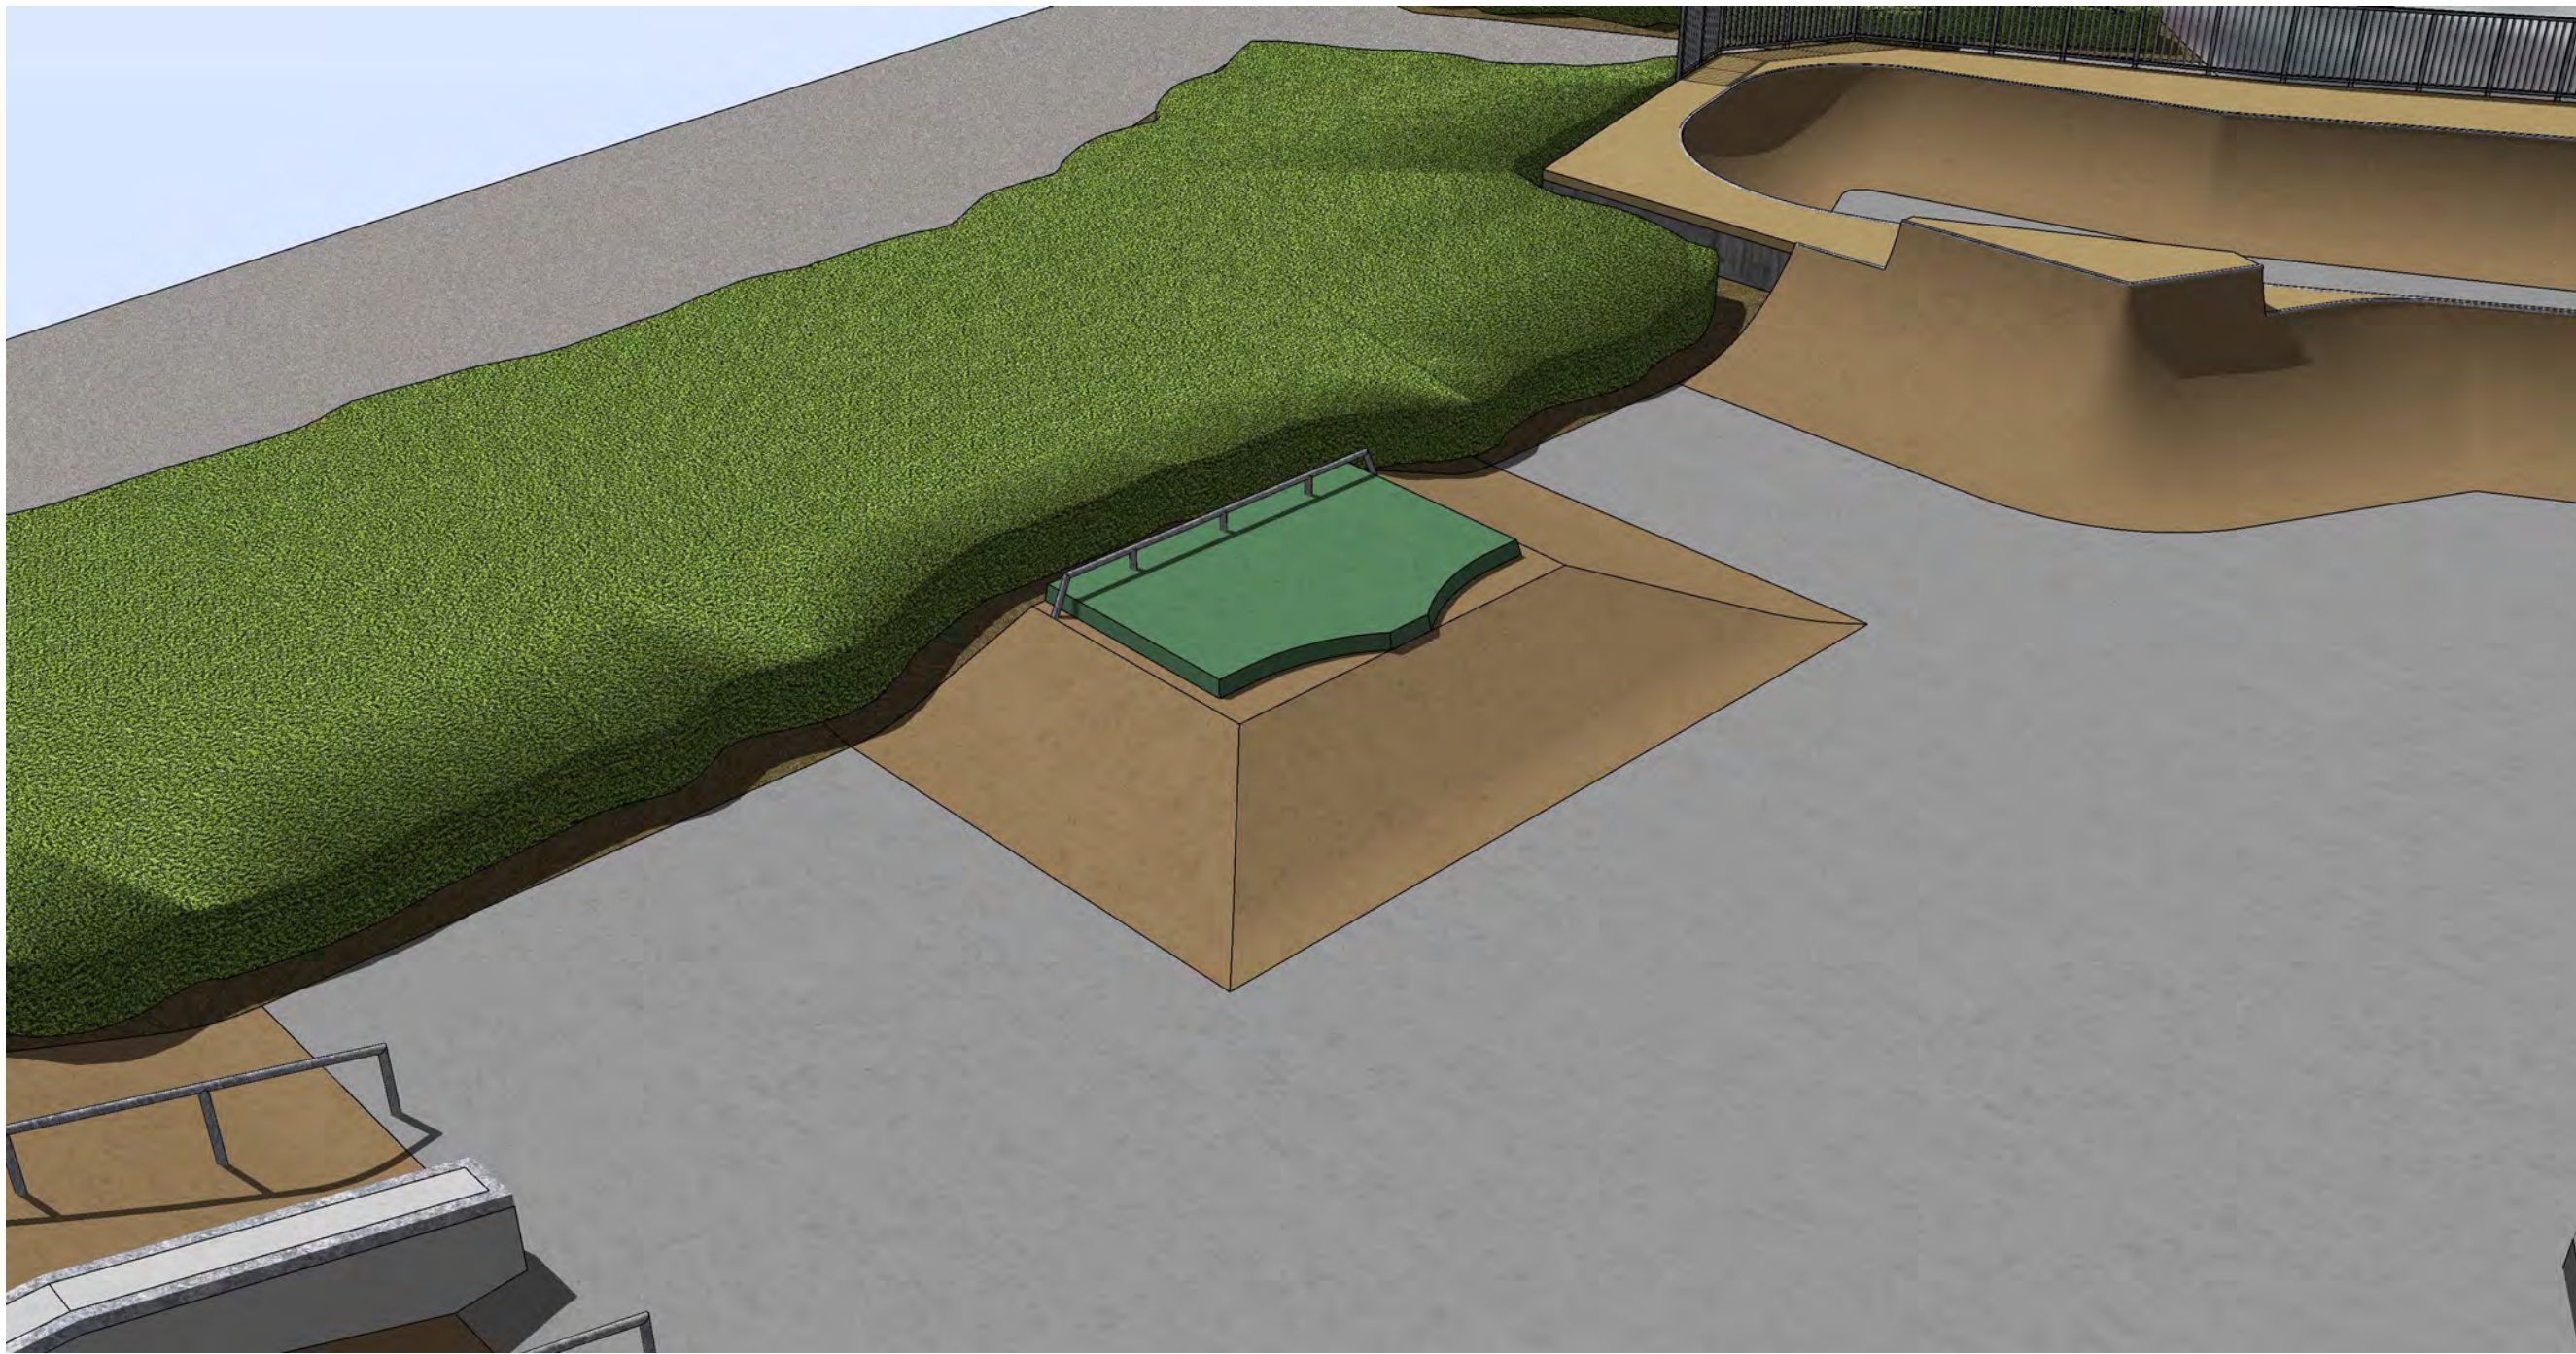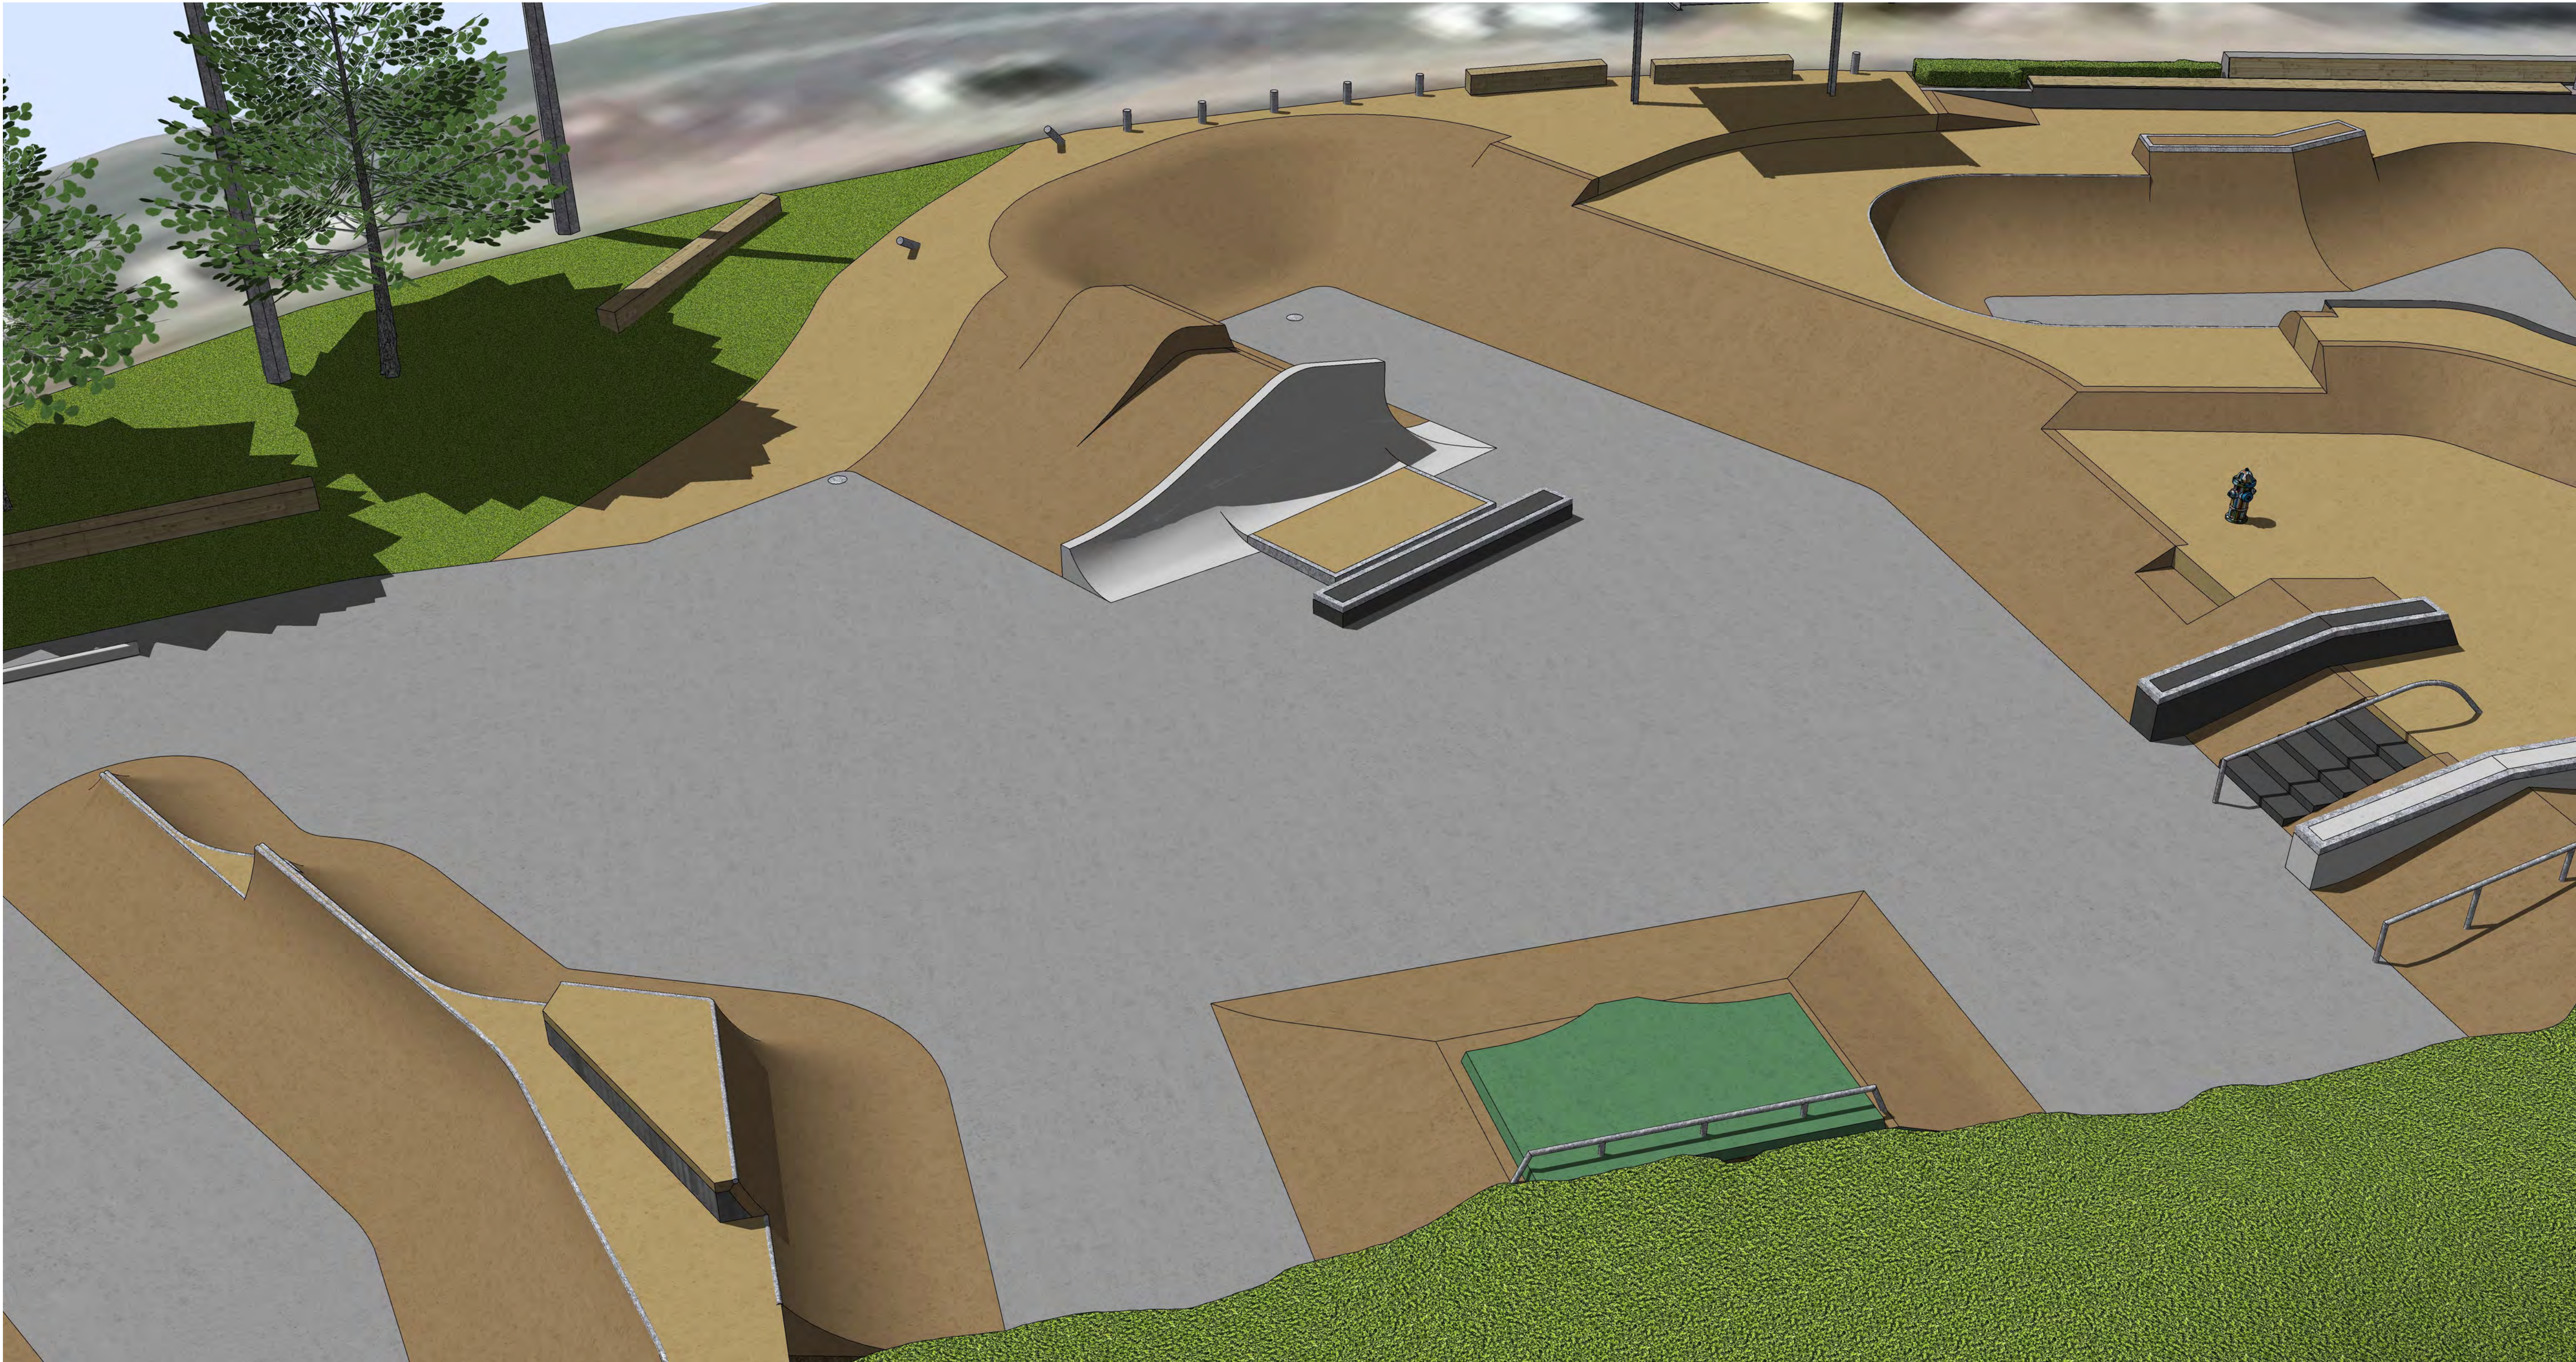

NOTES

This drawing and design is subject to copyright and may not be reproduced without prior written consent. Contractor to verify all dimensions onsite before commencing work. report all discrepancies to site manager prior to construction. Figured dimensions to be taken in preference to scaled drawings. © RICH Landscapes 2023


PROJECT
**MacLean Park Skatepark
Redevelopment**
Paraparaumu Beach

TITLE
Perspectives of Open Space
Area and Box Jumps

SCALE -	DATE July 21, 2023
------------	-----------------------

JOB NO. 1341	DRAWING NO. P03	REVISION 1
-----------------	--------------------	---------------

ISSUED FOR
DEVELOPED DESIGN REVIEW

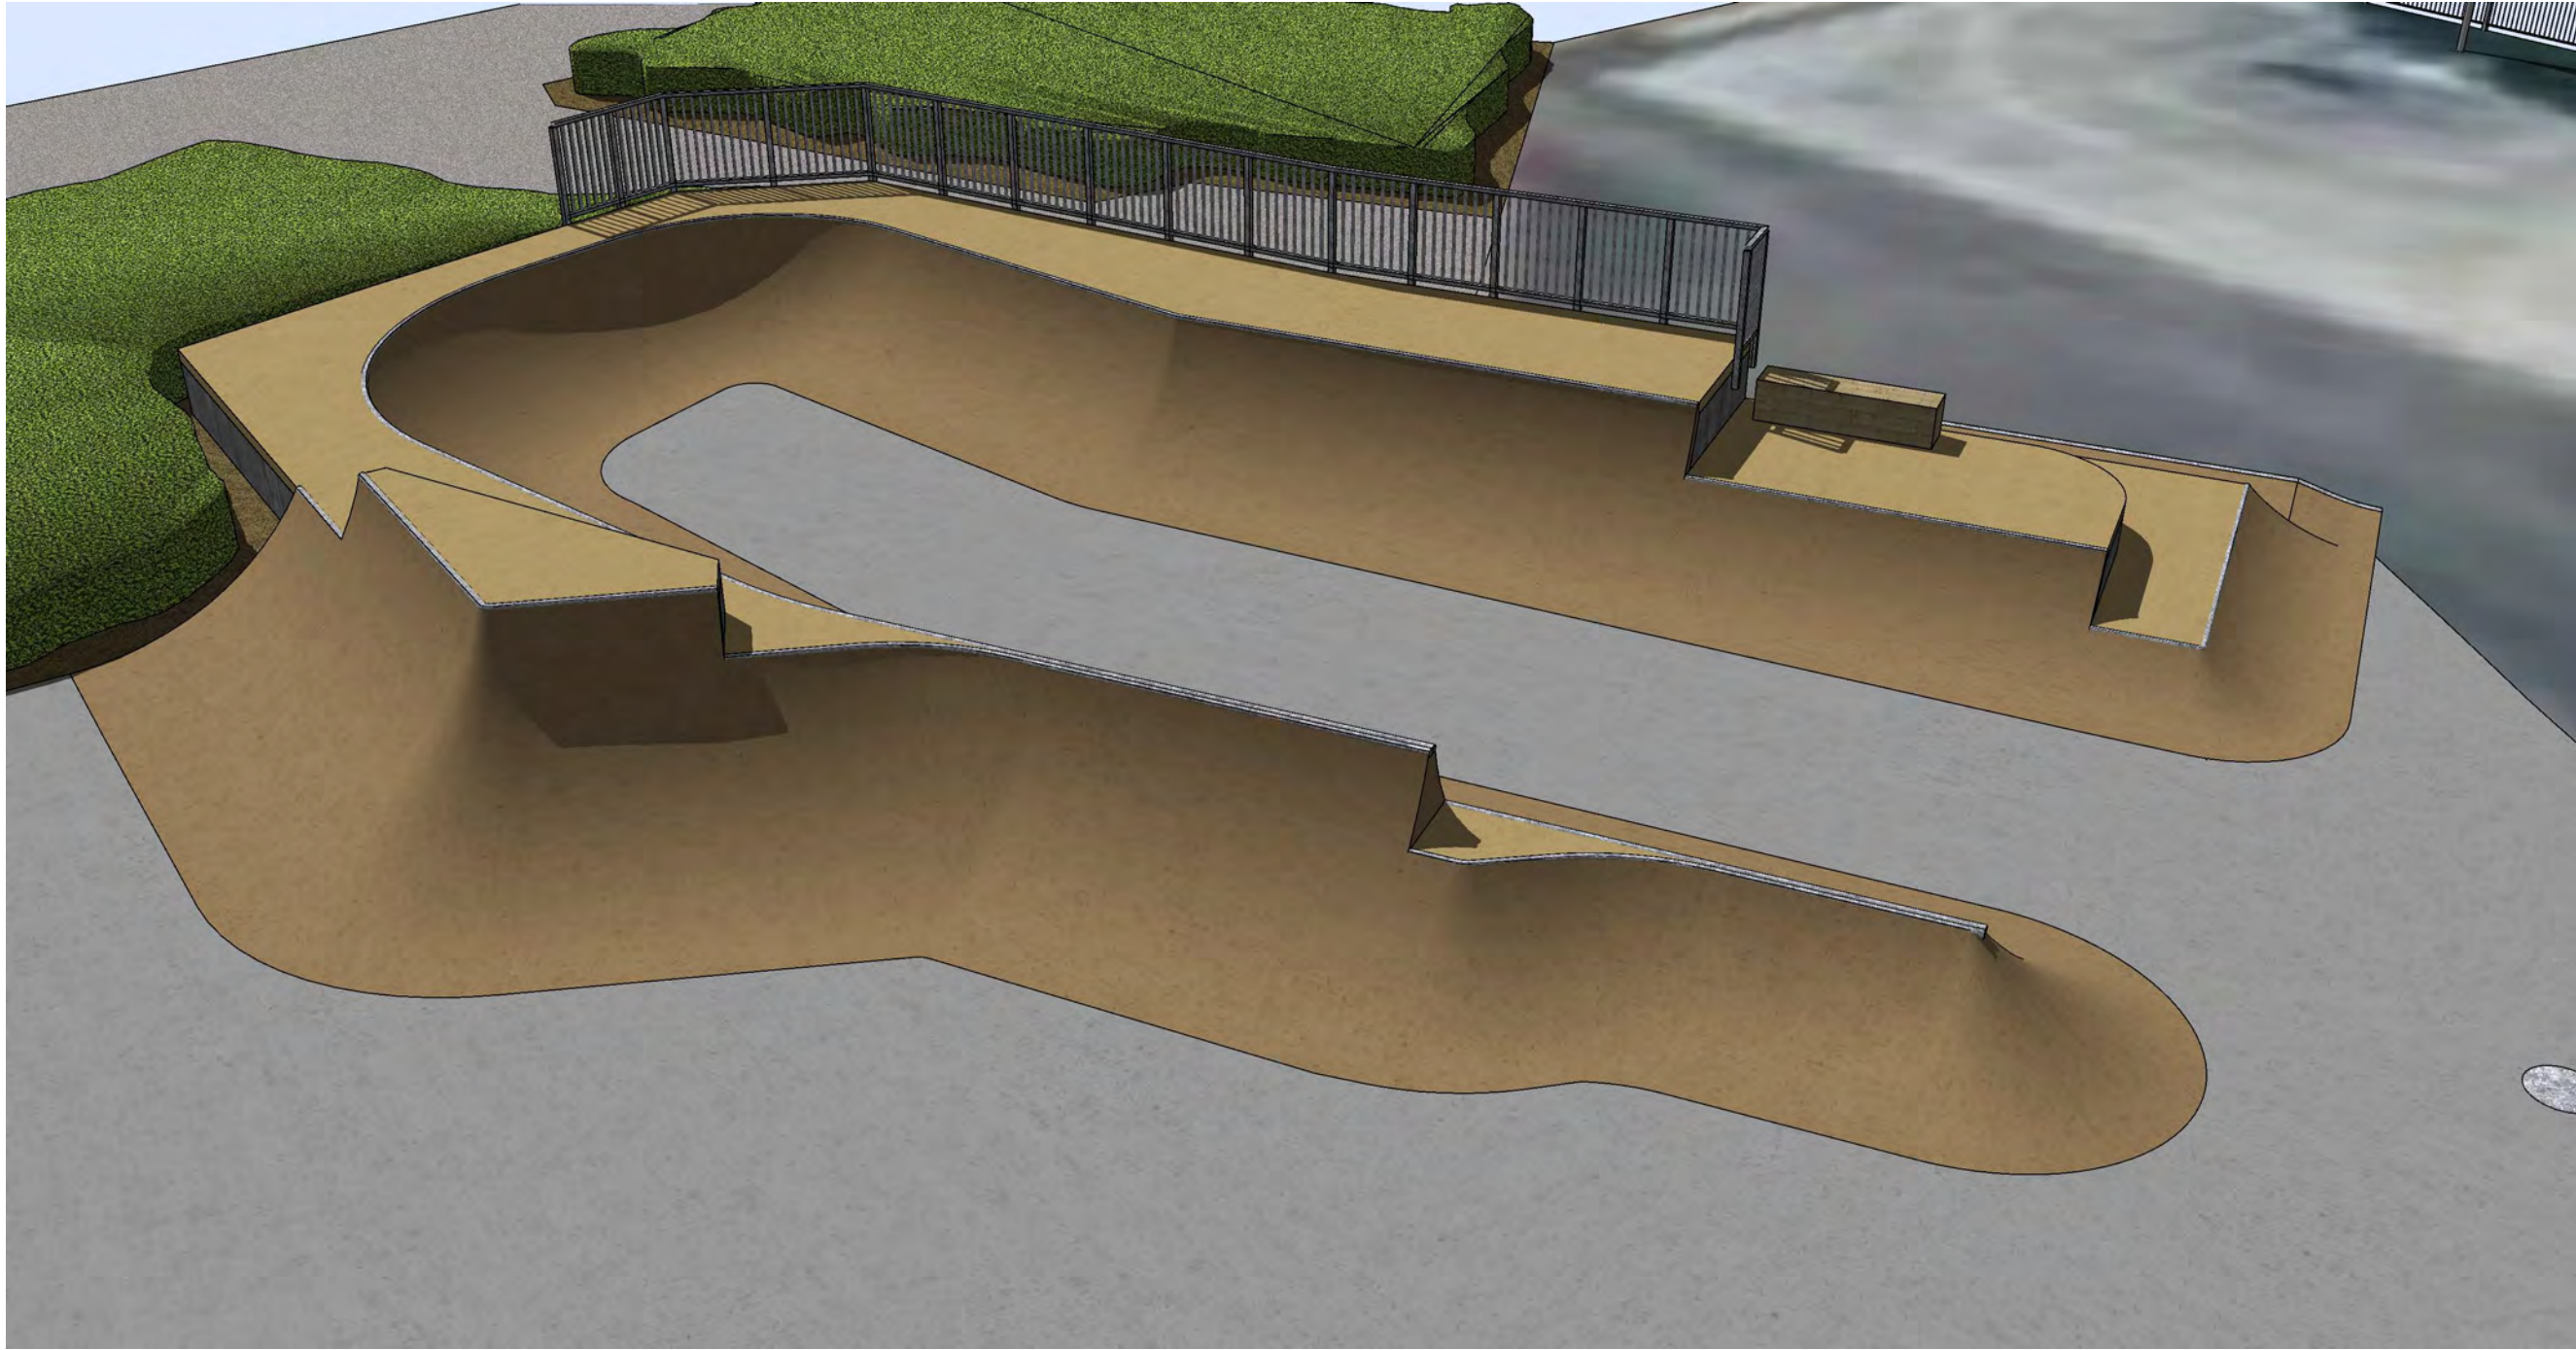

NOTES

This drawing and design is subject to copyright and may not be reproduced without prior written consent. Contractor to verify all dimensions onsite before commencing work. report all discrepancies to site manager prior to construction. Figured dimensions to be taken in preference to scaled drawings. © RICH Landscapes 2023




PROJECT
**MacLean Park Skatepark
Redevelopment**
Paraparaumu Beach

TITLE
**Perspectives of Miniramp
Area**

SCALE	DATE
-	July 21, 2023

JOB NO.	DRAWING NO.	REVISION
1341	P03	1

ISSUED FOR
DEVELOPED DESIGN REVIEW

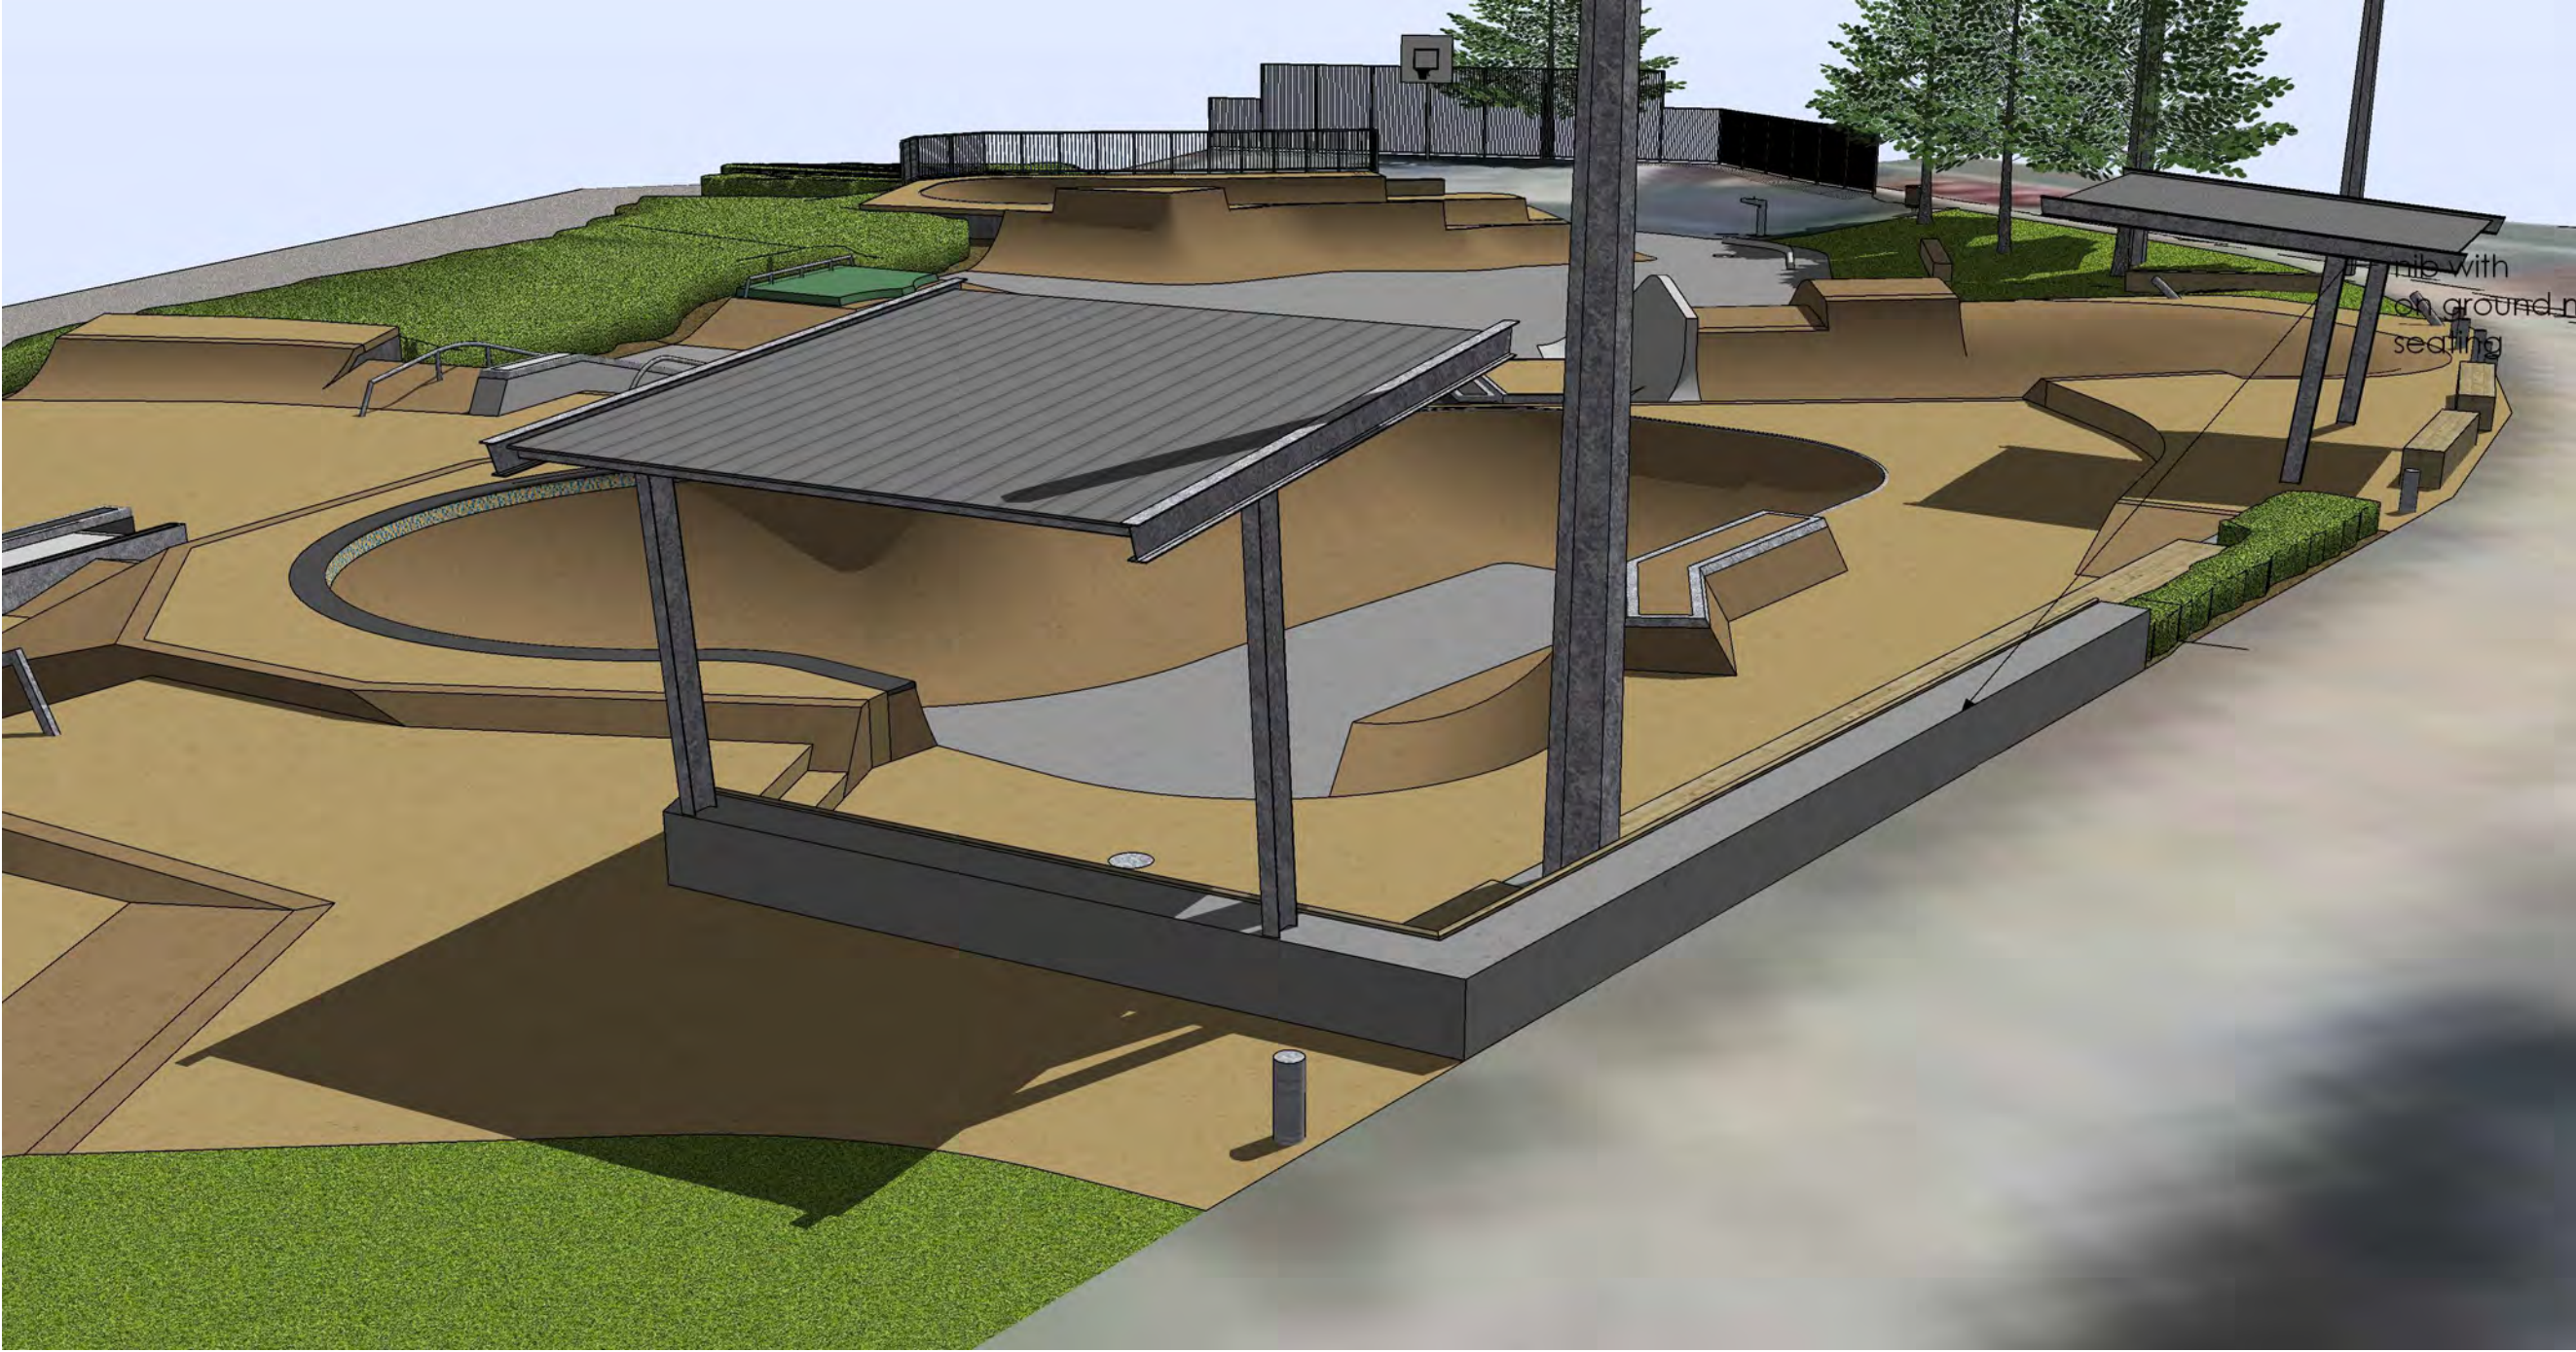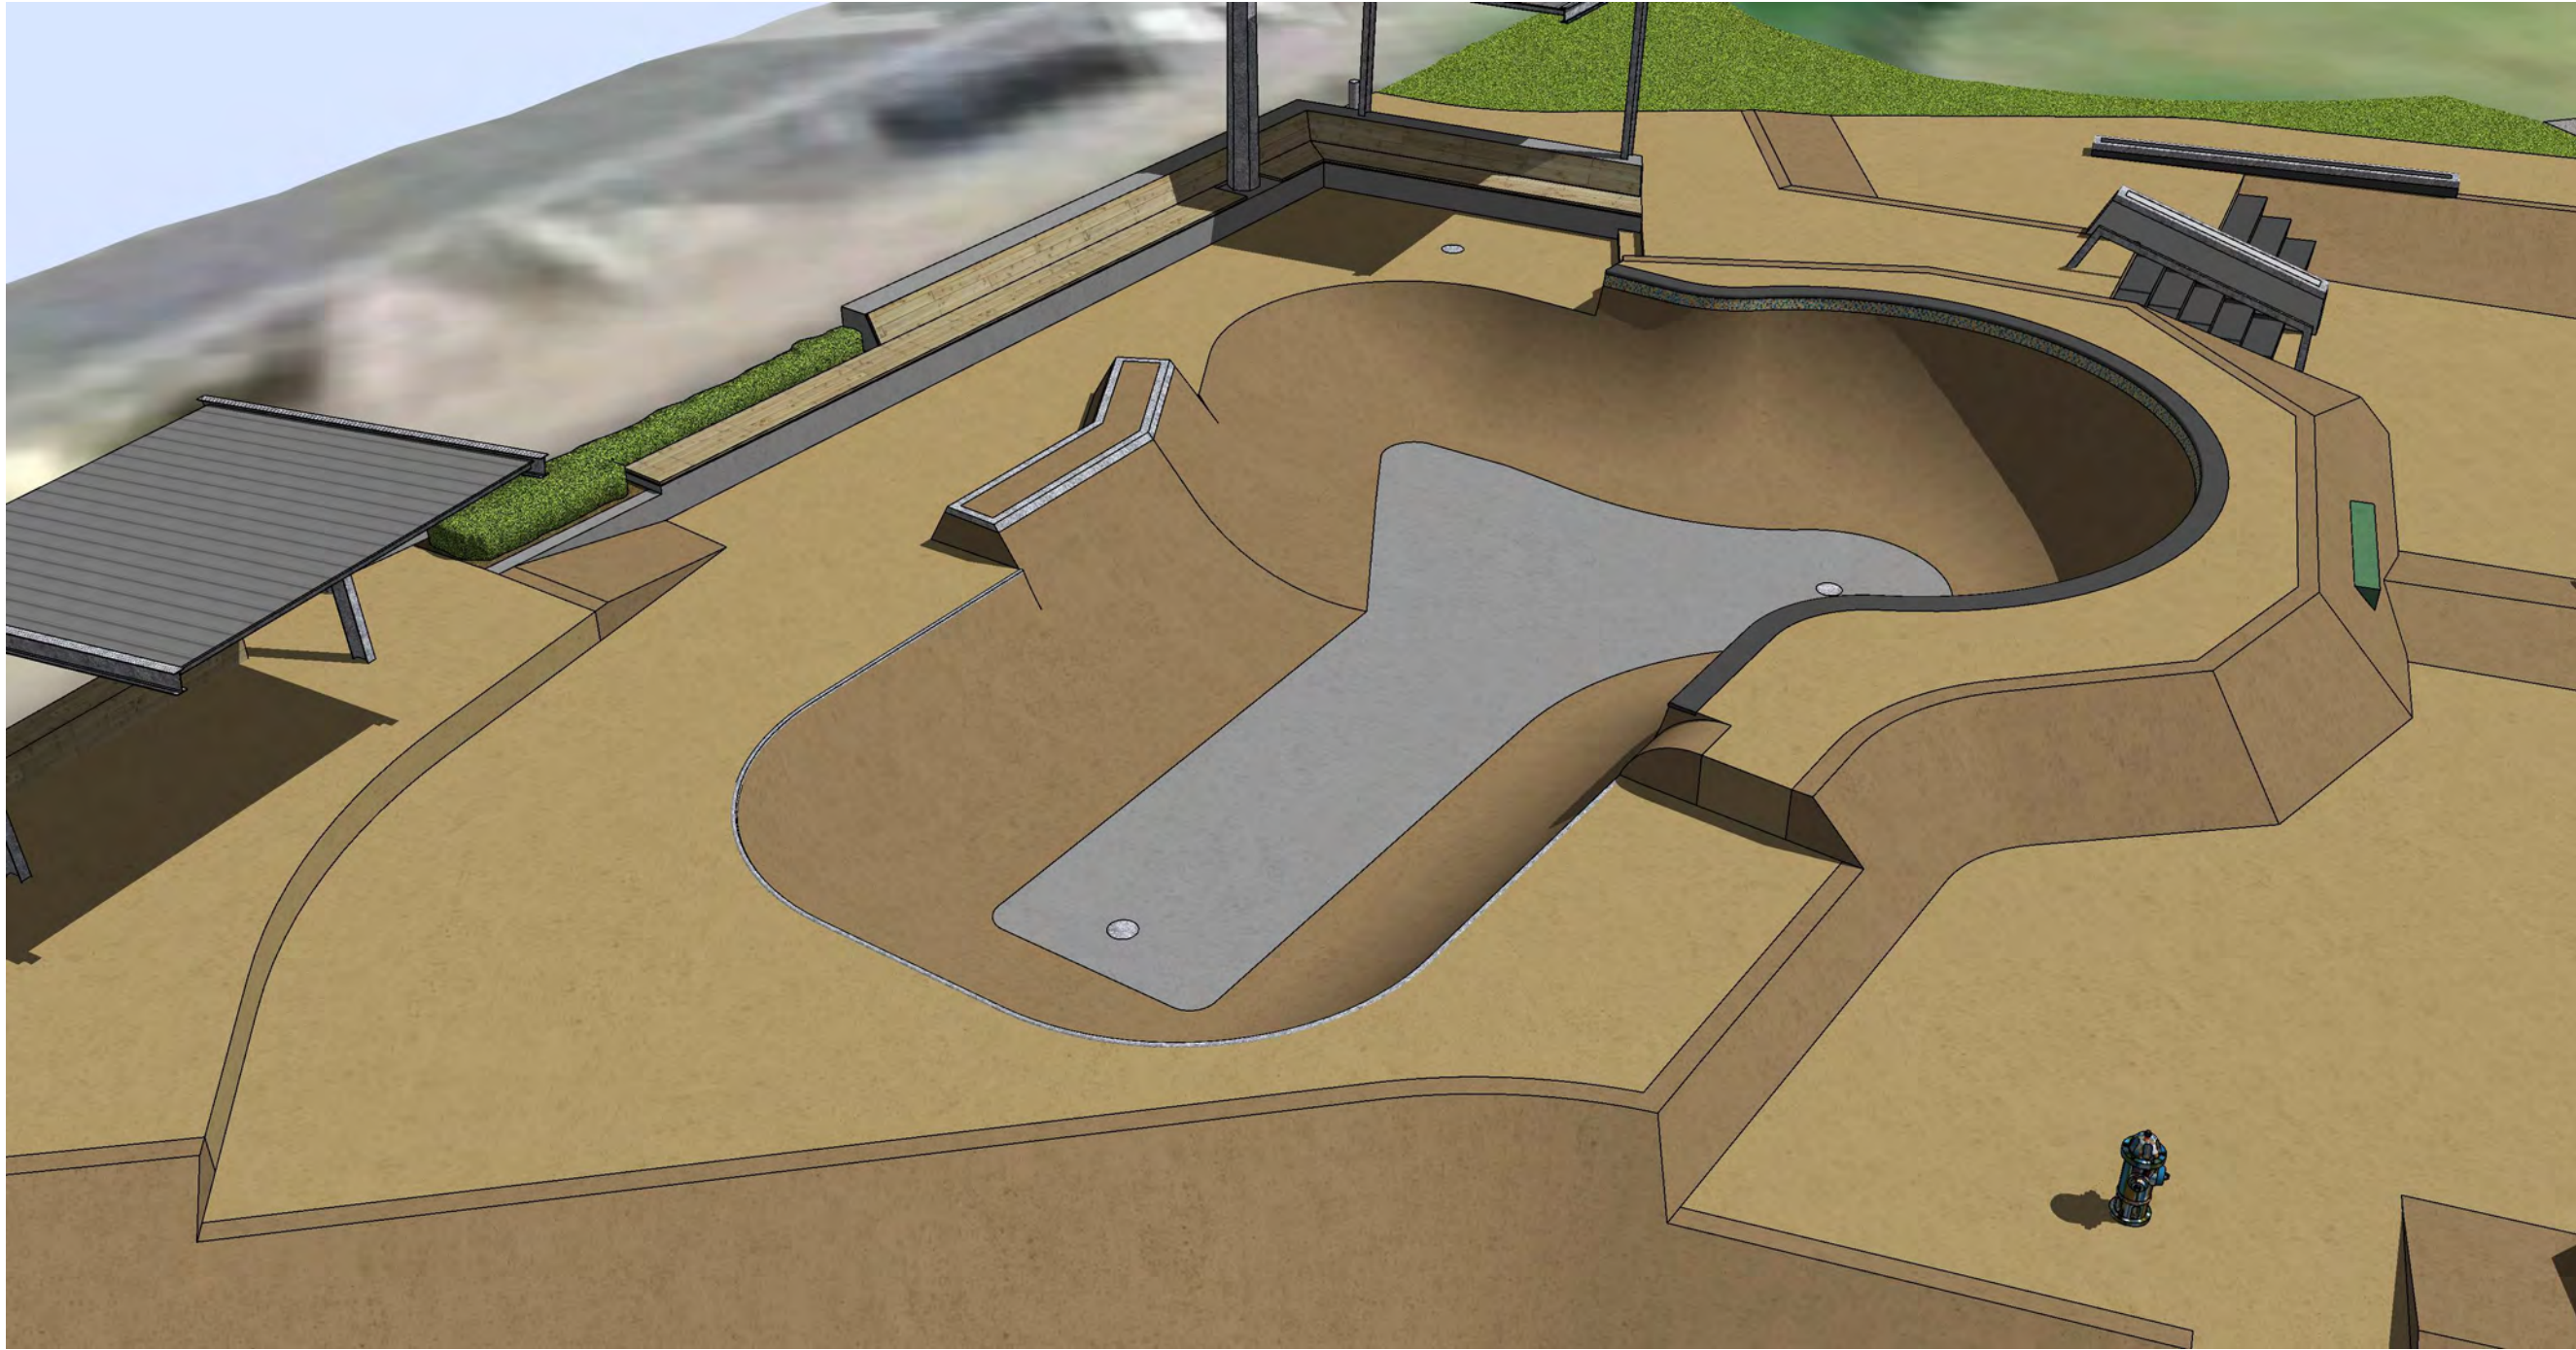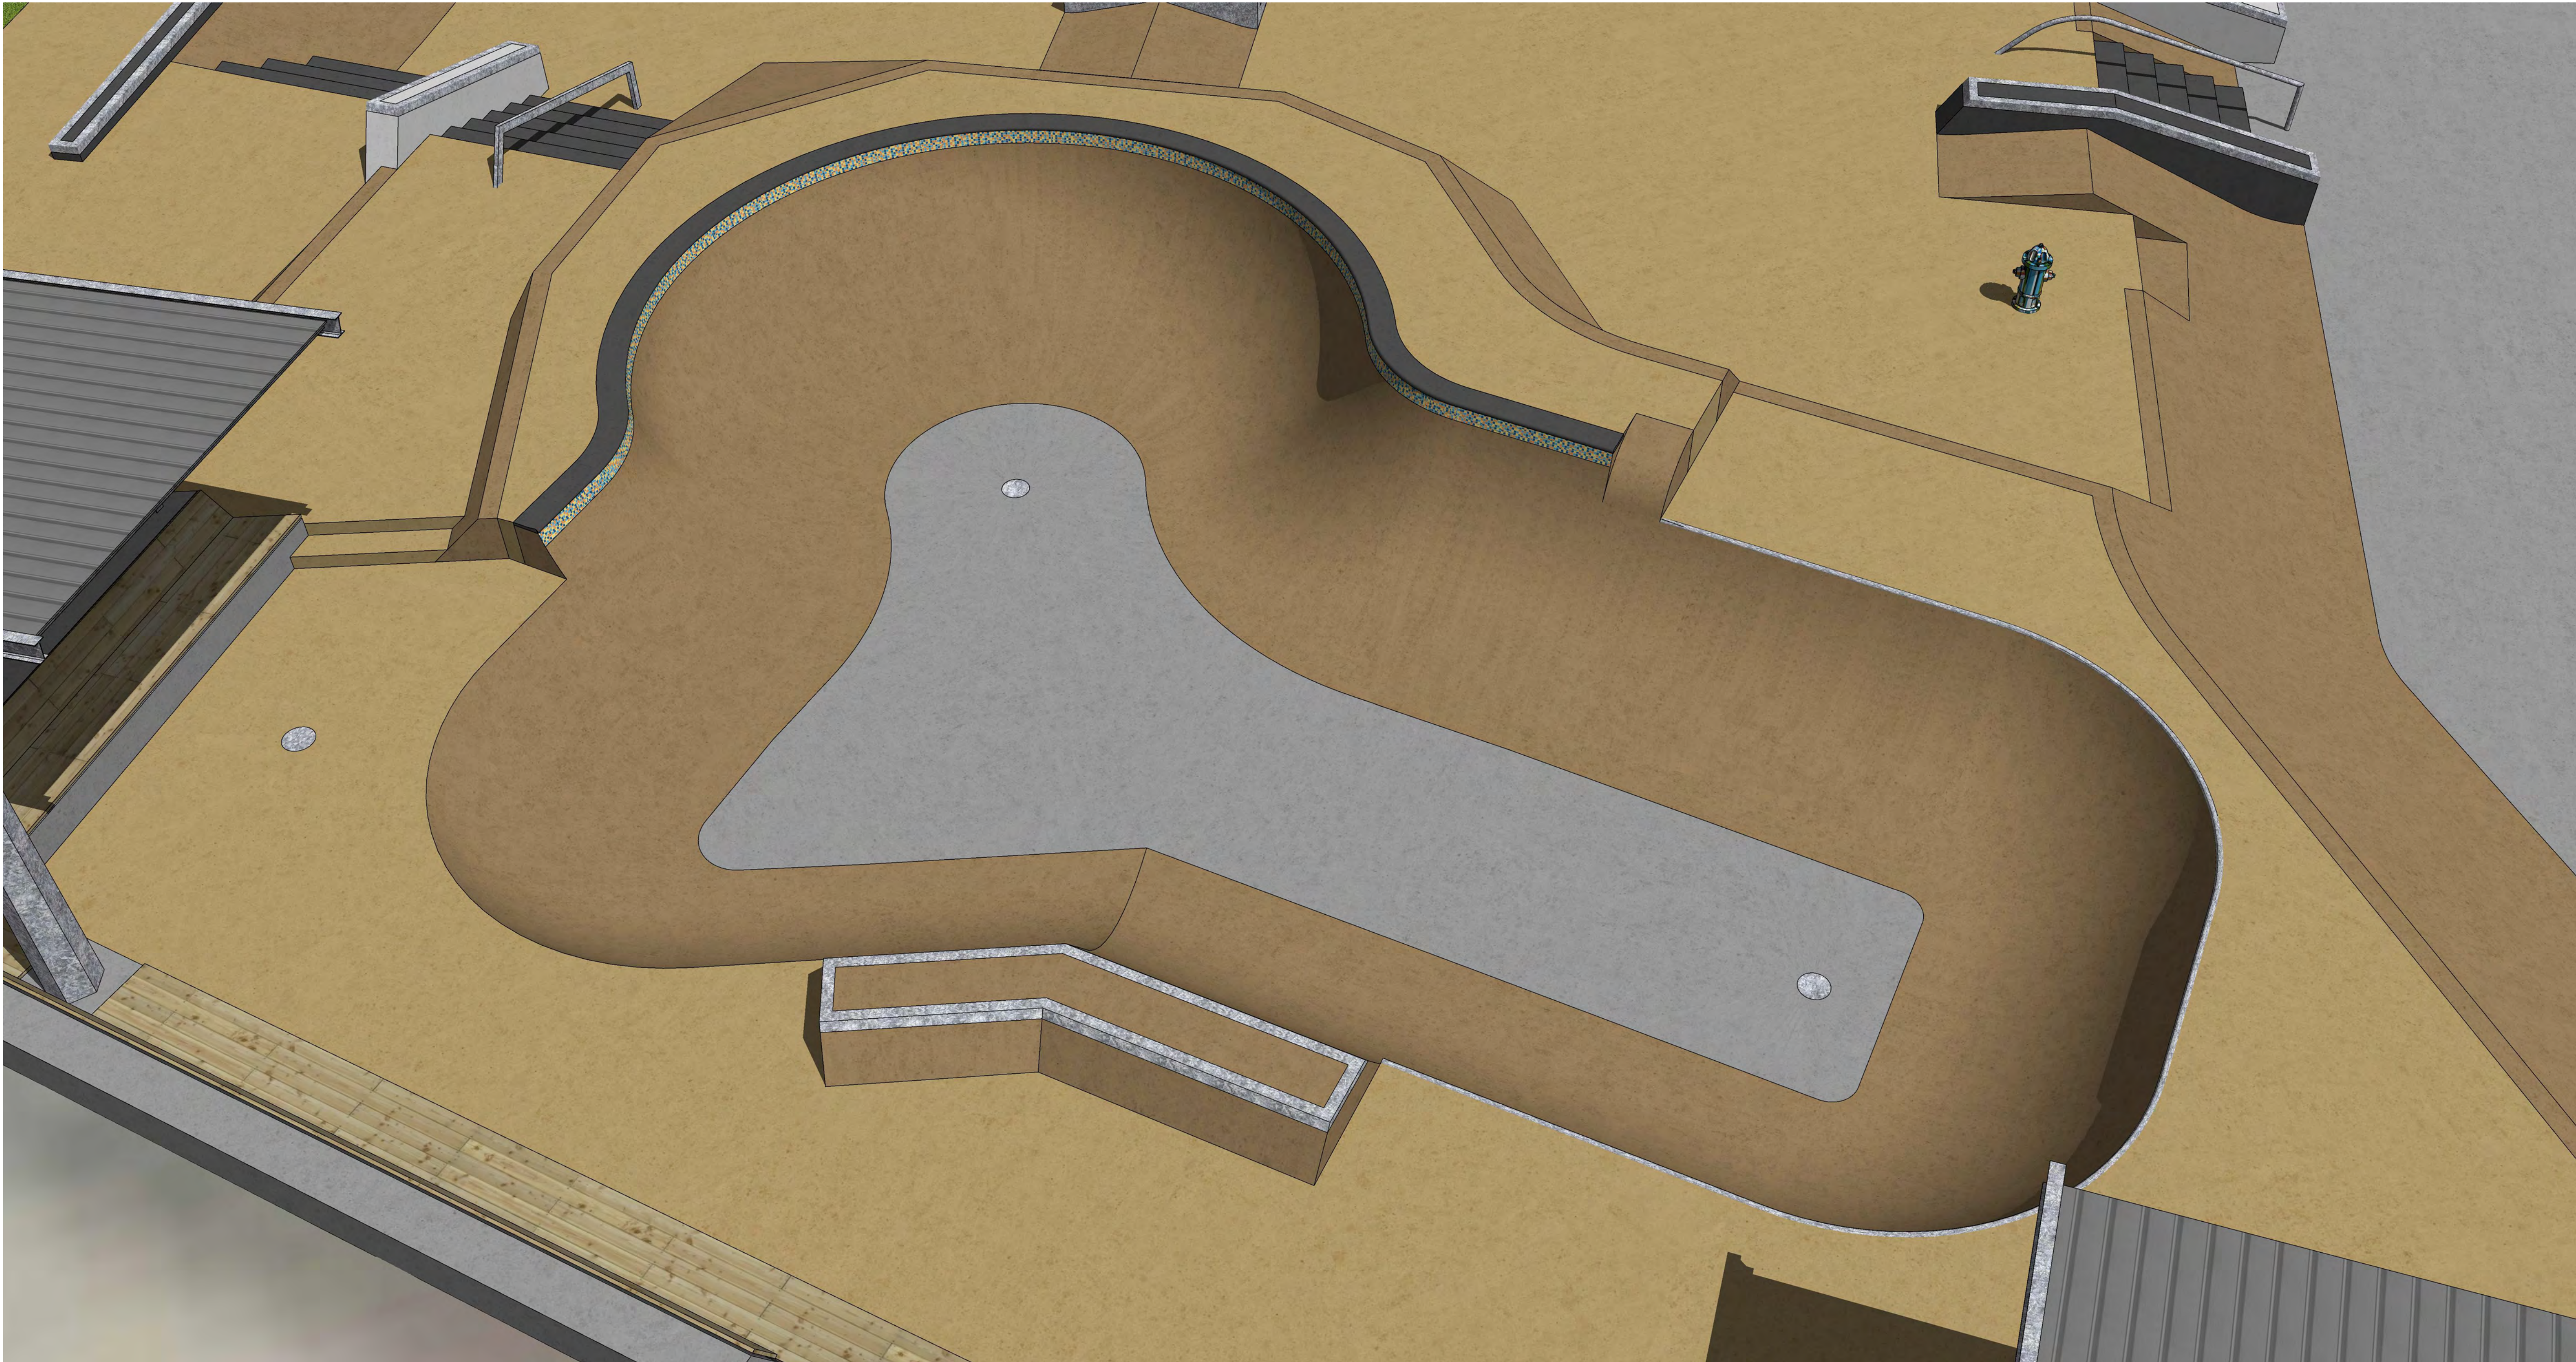

NOTES

This drawing and design is subject to copyright and may not be reproduced without prior written consent. Contractor to verify all dimensions onsite before commencing work. report all discrepancies to site manager prior to construction. Figured dimensions to be taken in preference to scaled drawings. © RICH Landscapes 2023




PROJECT
**MacLean Park Skatepark
Redevelopment**
Paraparaumu Beach

TITLE
**Perspectives of Flow Bowl
Area**

SCALE
- DATE
July 21, 2023

JOB NO. DRAWING NO. REVISION
1341 P05 1

ISSUED FOR
DEVELOPED DESIGN REVIEW

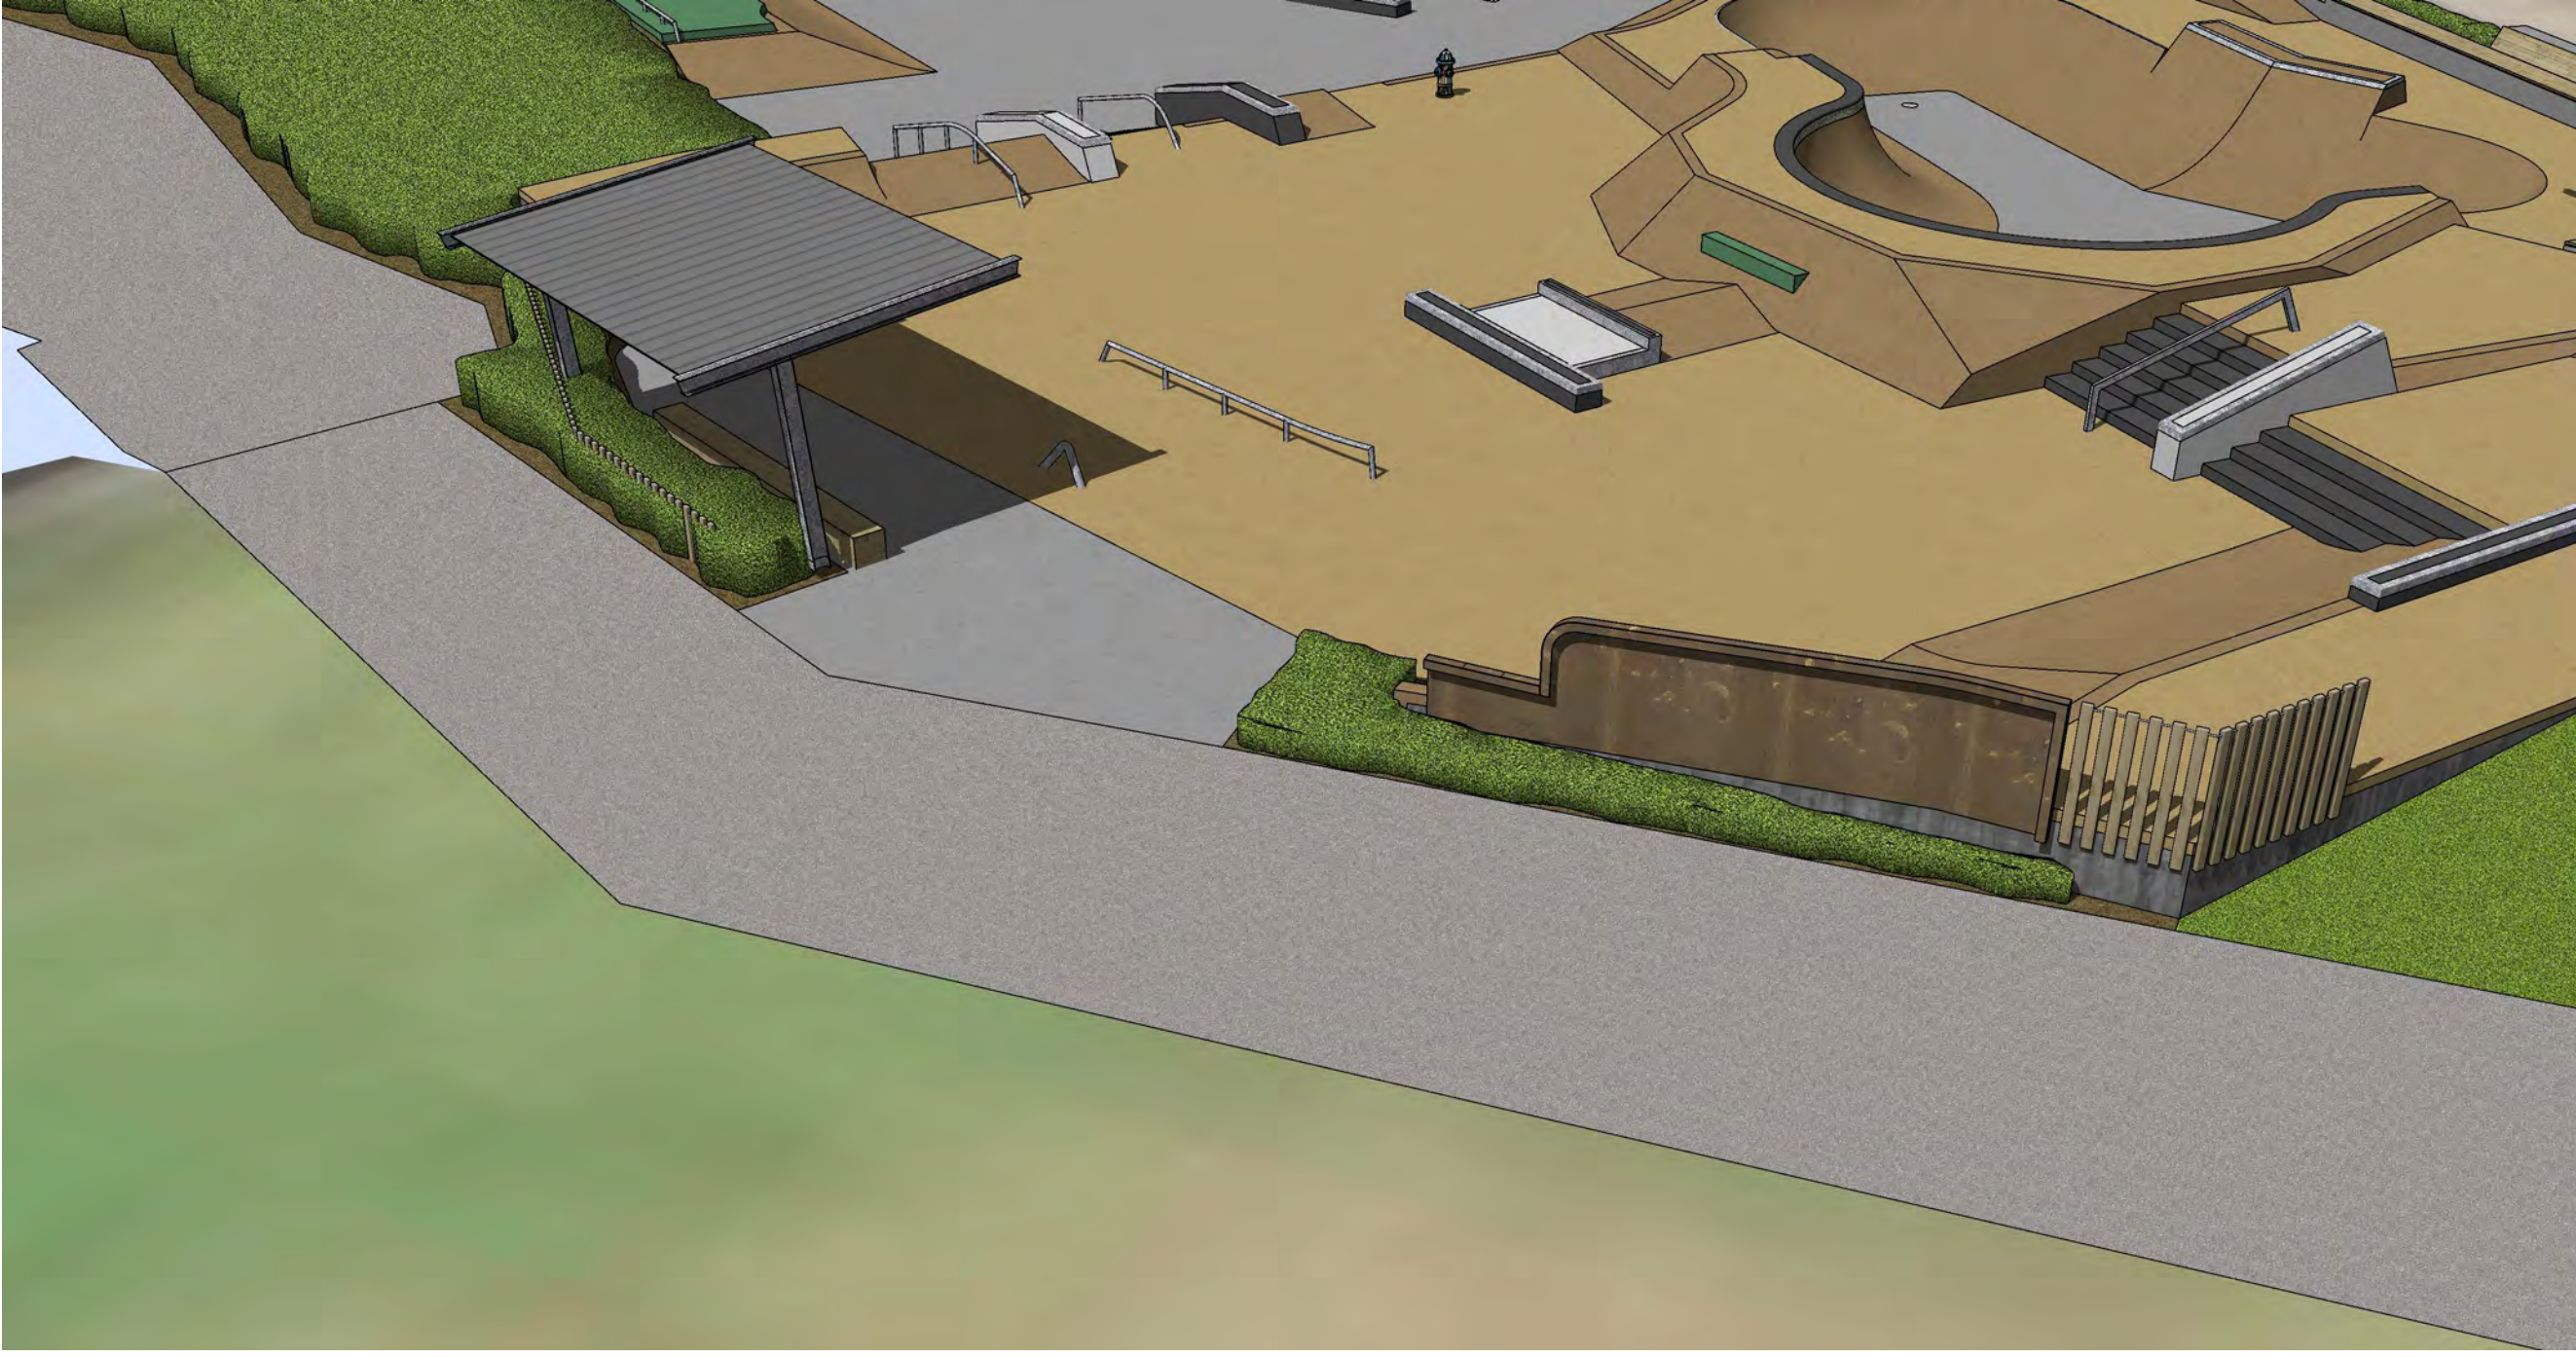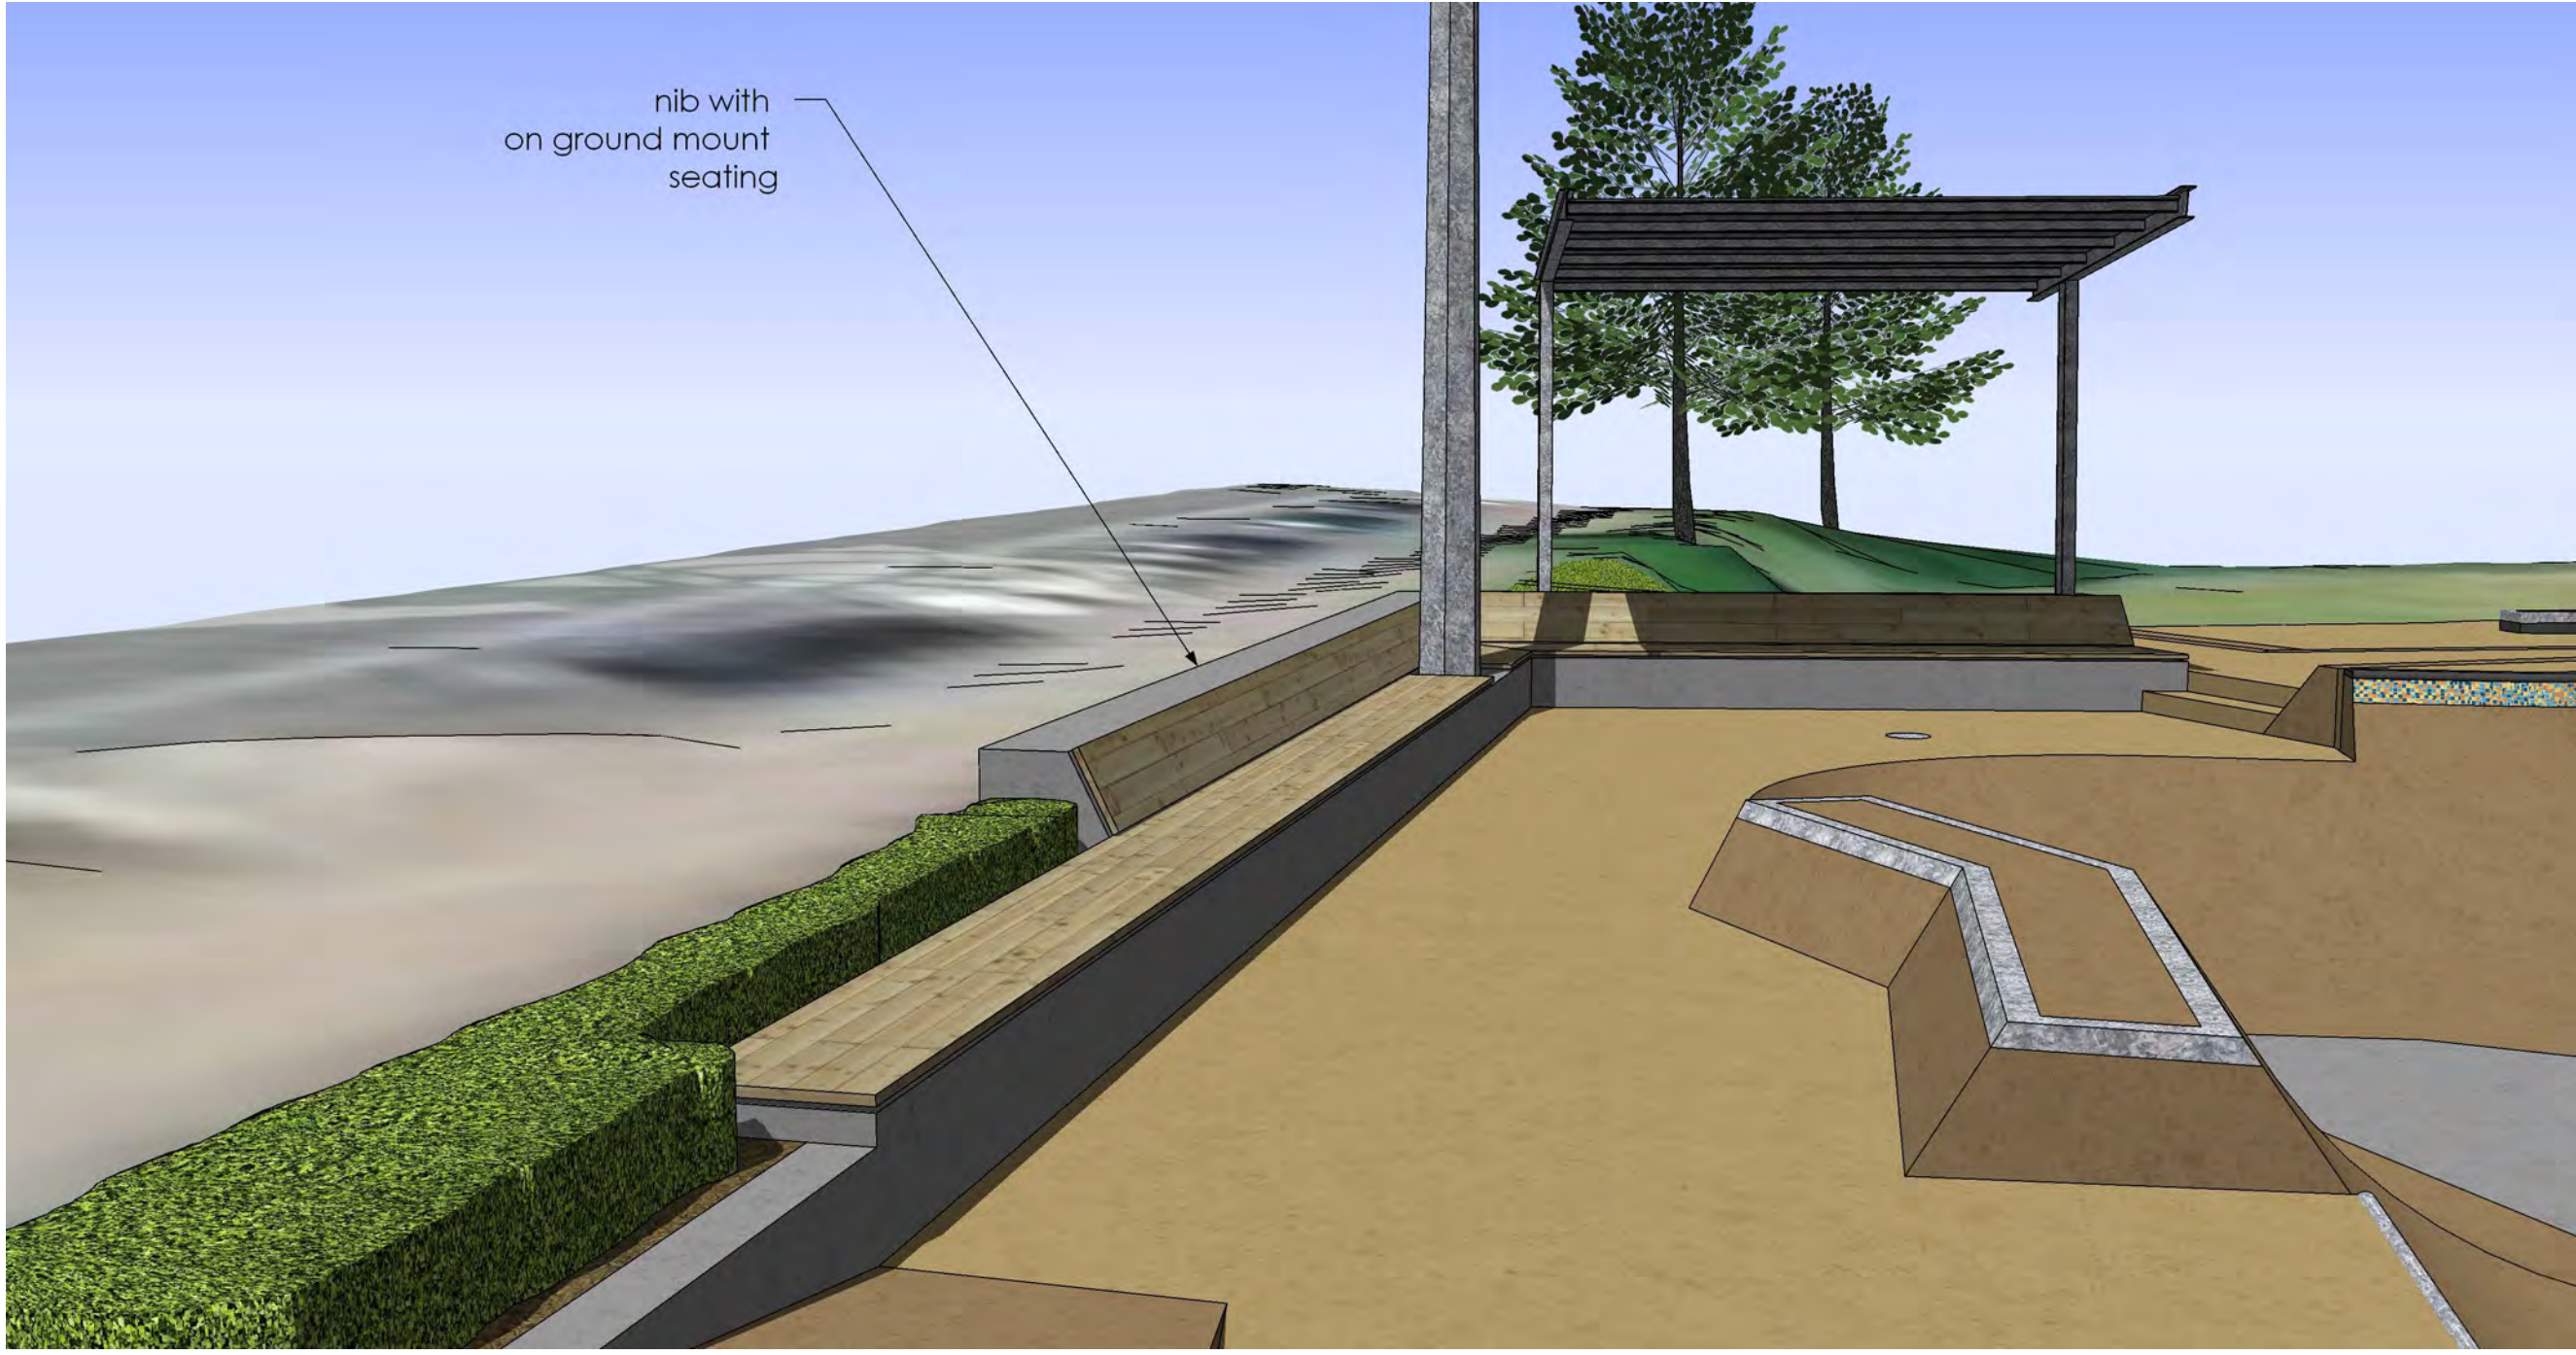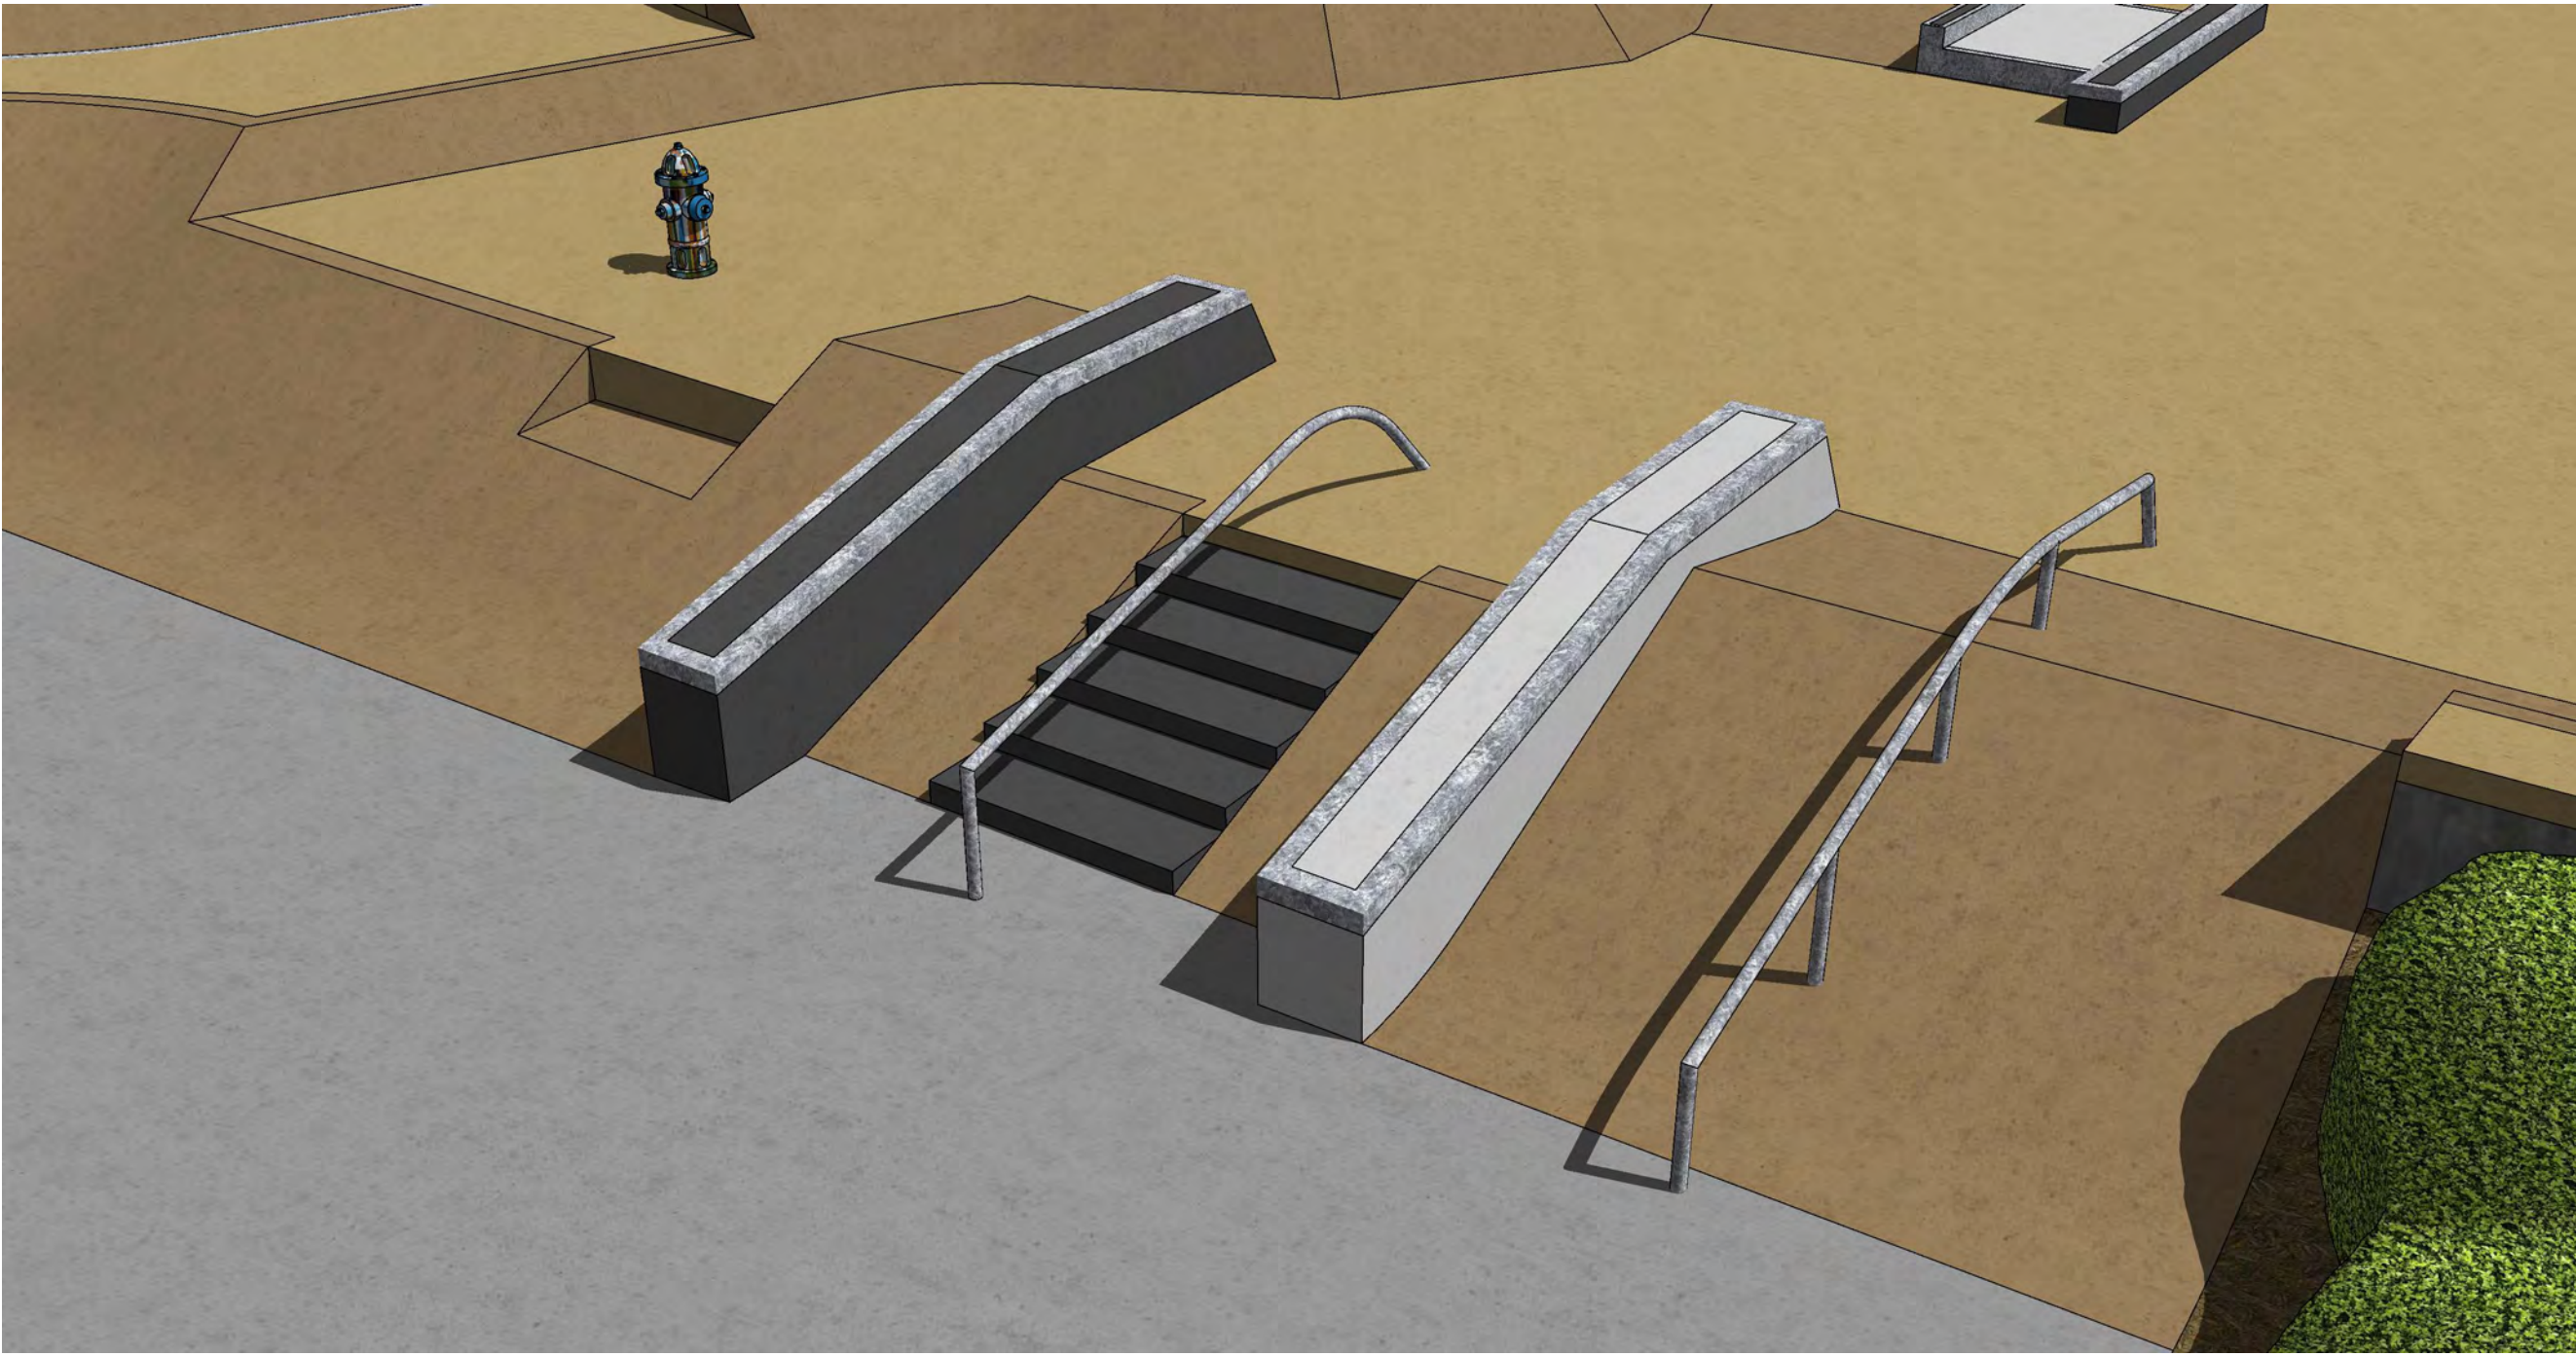

NOTES

This drawing and design is subject to copyright and may not be reproduced without prior written consent. Contractor to verify all dimensions onsite before commencing work. report all discrepancies to site manager prior to construction. Figured dimensions to be taken in preference to scaled drawings. © RICH Landscapes 2023

PROJECT
**MacLean Park Skatepark
Redevelopment**
Paraparaumu Beach

TITLE
Learner Area and
Miscellaneous Features
SCALE
-
DATE
July 21, 2023

JOB NO.
1341
DRAWING NO.
P06
REVISION
1

ISSUED FOR
DEVELOPED DESIGN REVIEW