




LEGEND

- ⊕ PROPOSED ABSTRACTION BORE
- EXISTING ABSTRACTION BORE
- ⊕ EXISTING BACK-UP BORE
- WATERCOURSE
- EXISTING PIPELINE ROUTE
- PROPOSED PIPELINE ROUTE (STAGE ONE)
- PROPOSED PIPELINE ROUTE (STAGE TWO)
- PROPOSED PIPELINE ROUTE (STAGE THREE)
- PROPOSED PIPELINE ROUTE (STAGE FOUR)

NOTE

- 1. CONCEPT DRAWING ONLY.

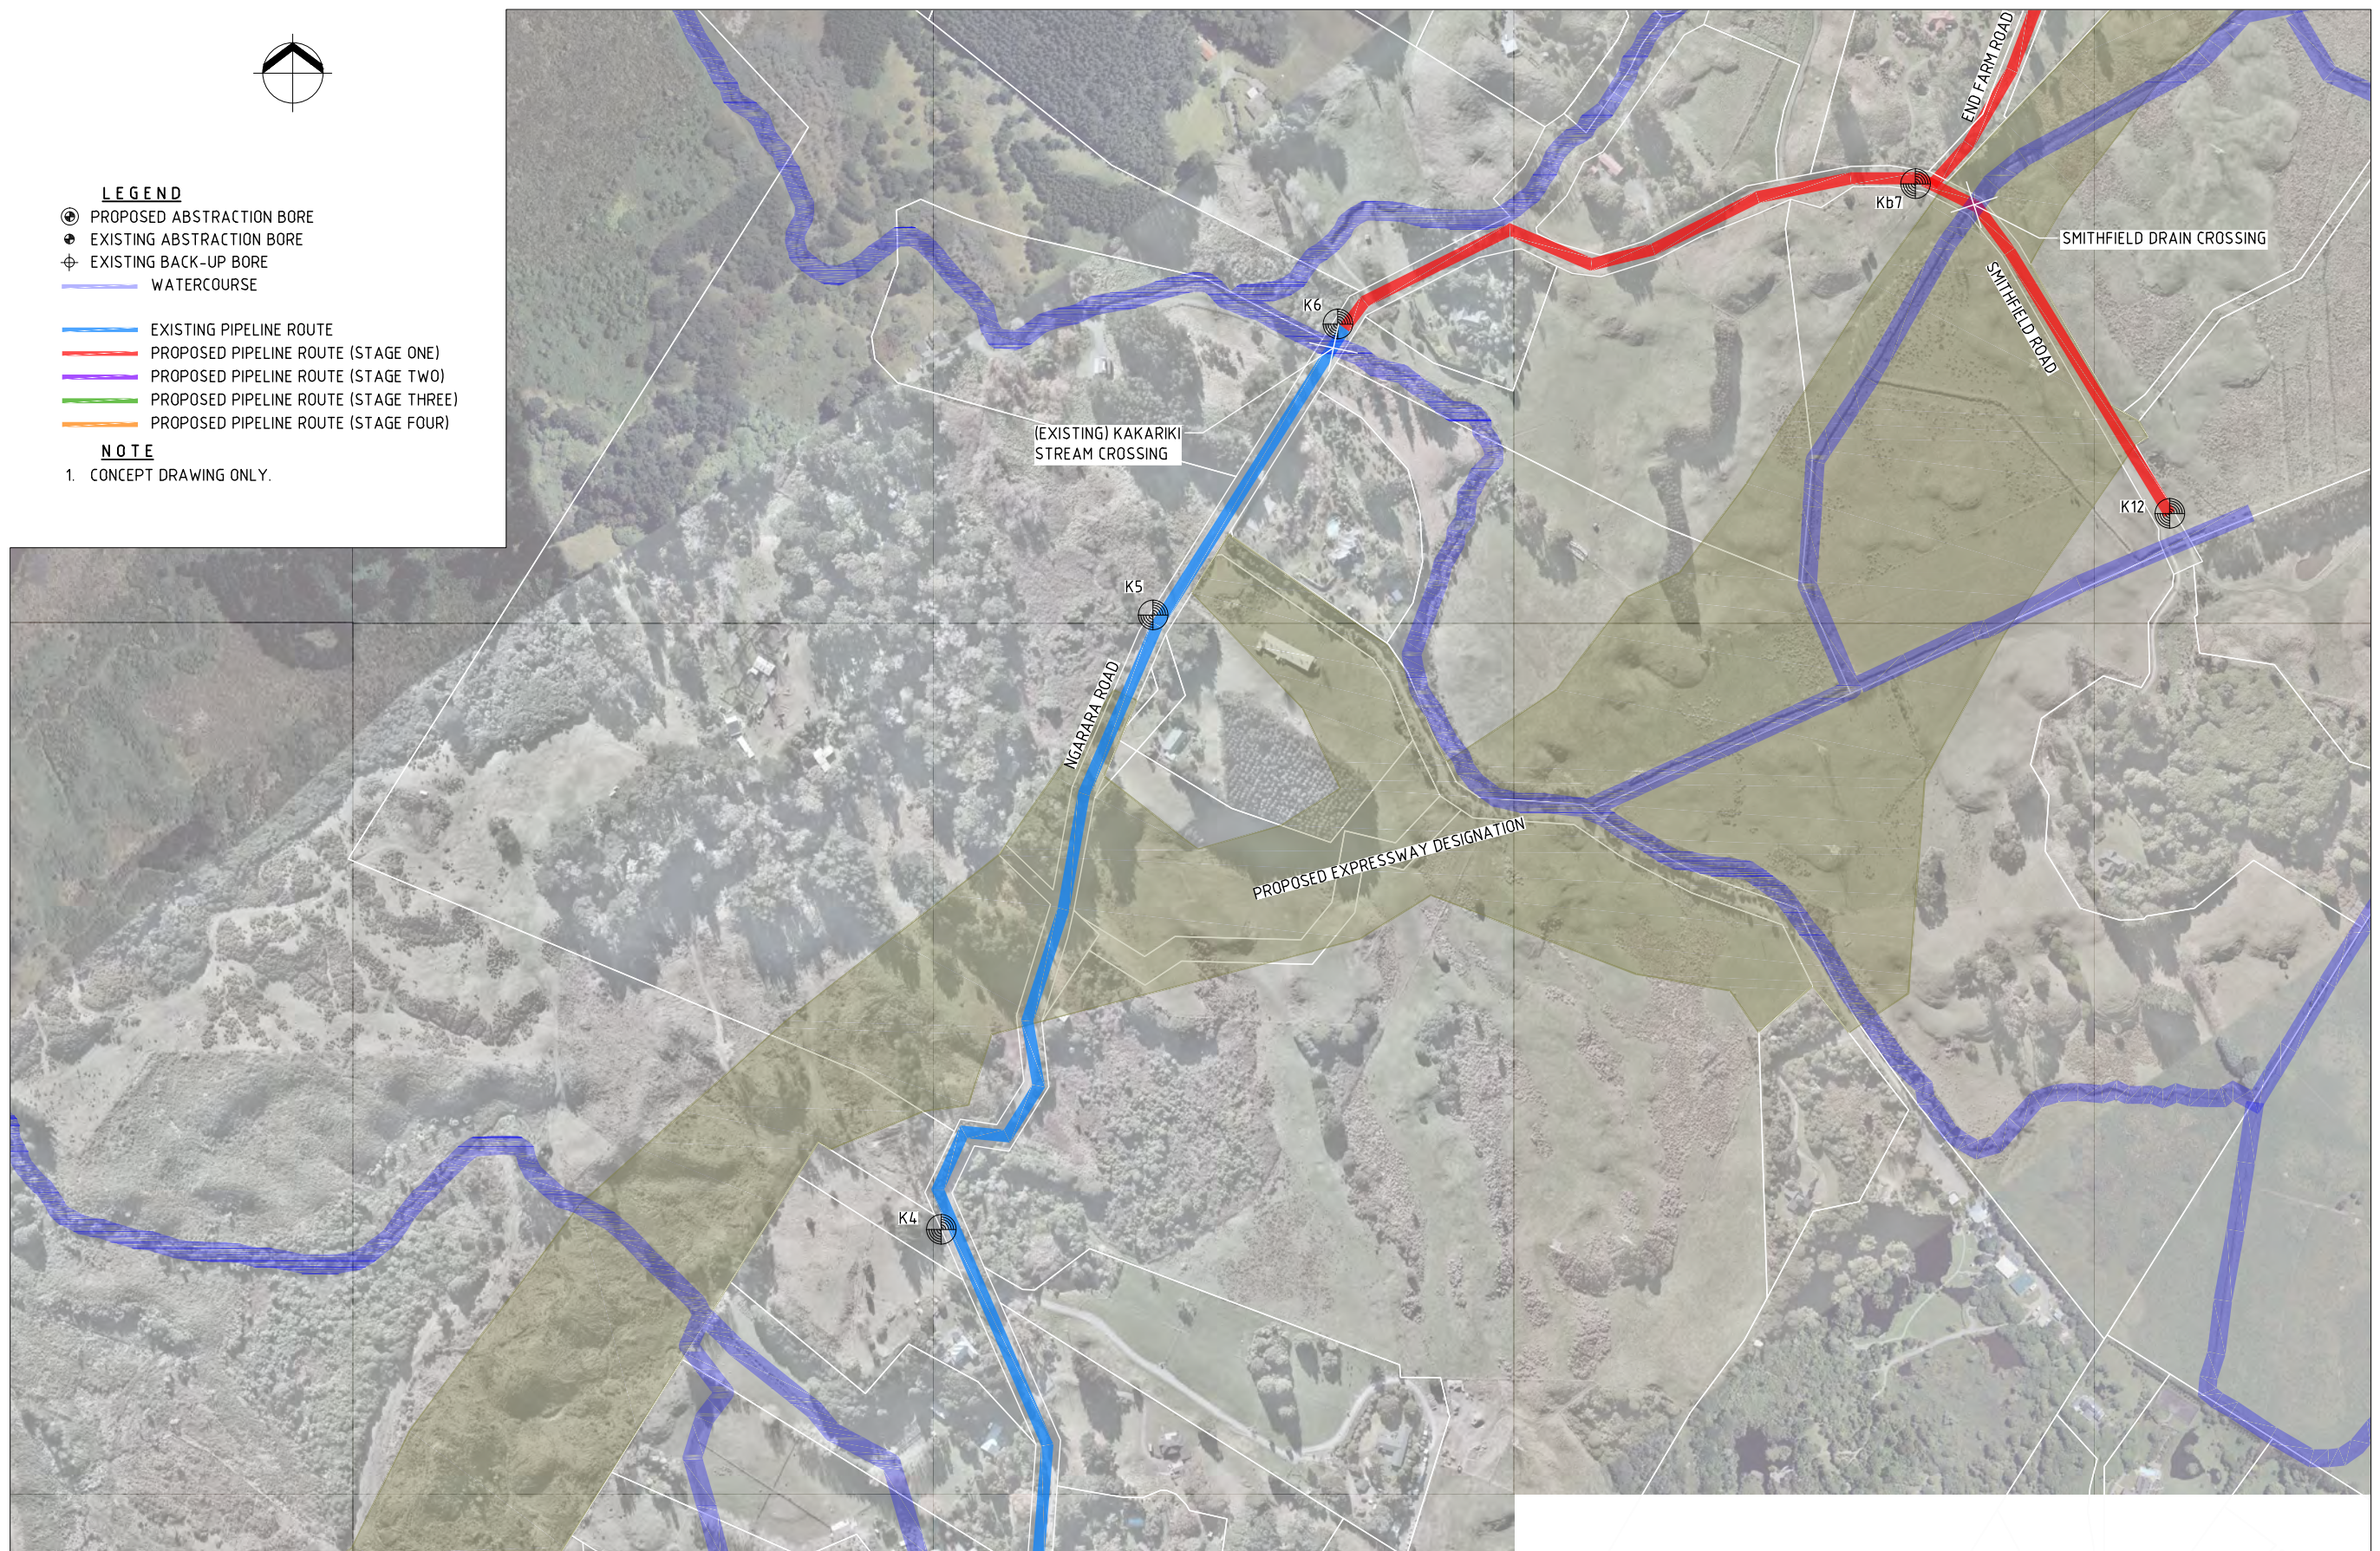

RIVER RECHARGE WITH GROUNDWATER



SCALE A3: 1:5,000

CH2M Becca www.ch2mbecca.com

PROJECT No. 6515959
CAD FILE No. 6515959-CK-10