


LEGEND

- ⊕ PROPOSED NEW ABSTRACTION BORE
- ⊕ EXISTING ABSTRACTION BORE
- ⊕ EXISTING BACK-UP BORE

- EXISTING PIPELINE ROUTE
- NEW PIPELINE ROUTE

NOTE

1. CONCEPT DRAWING ONLY.

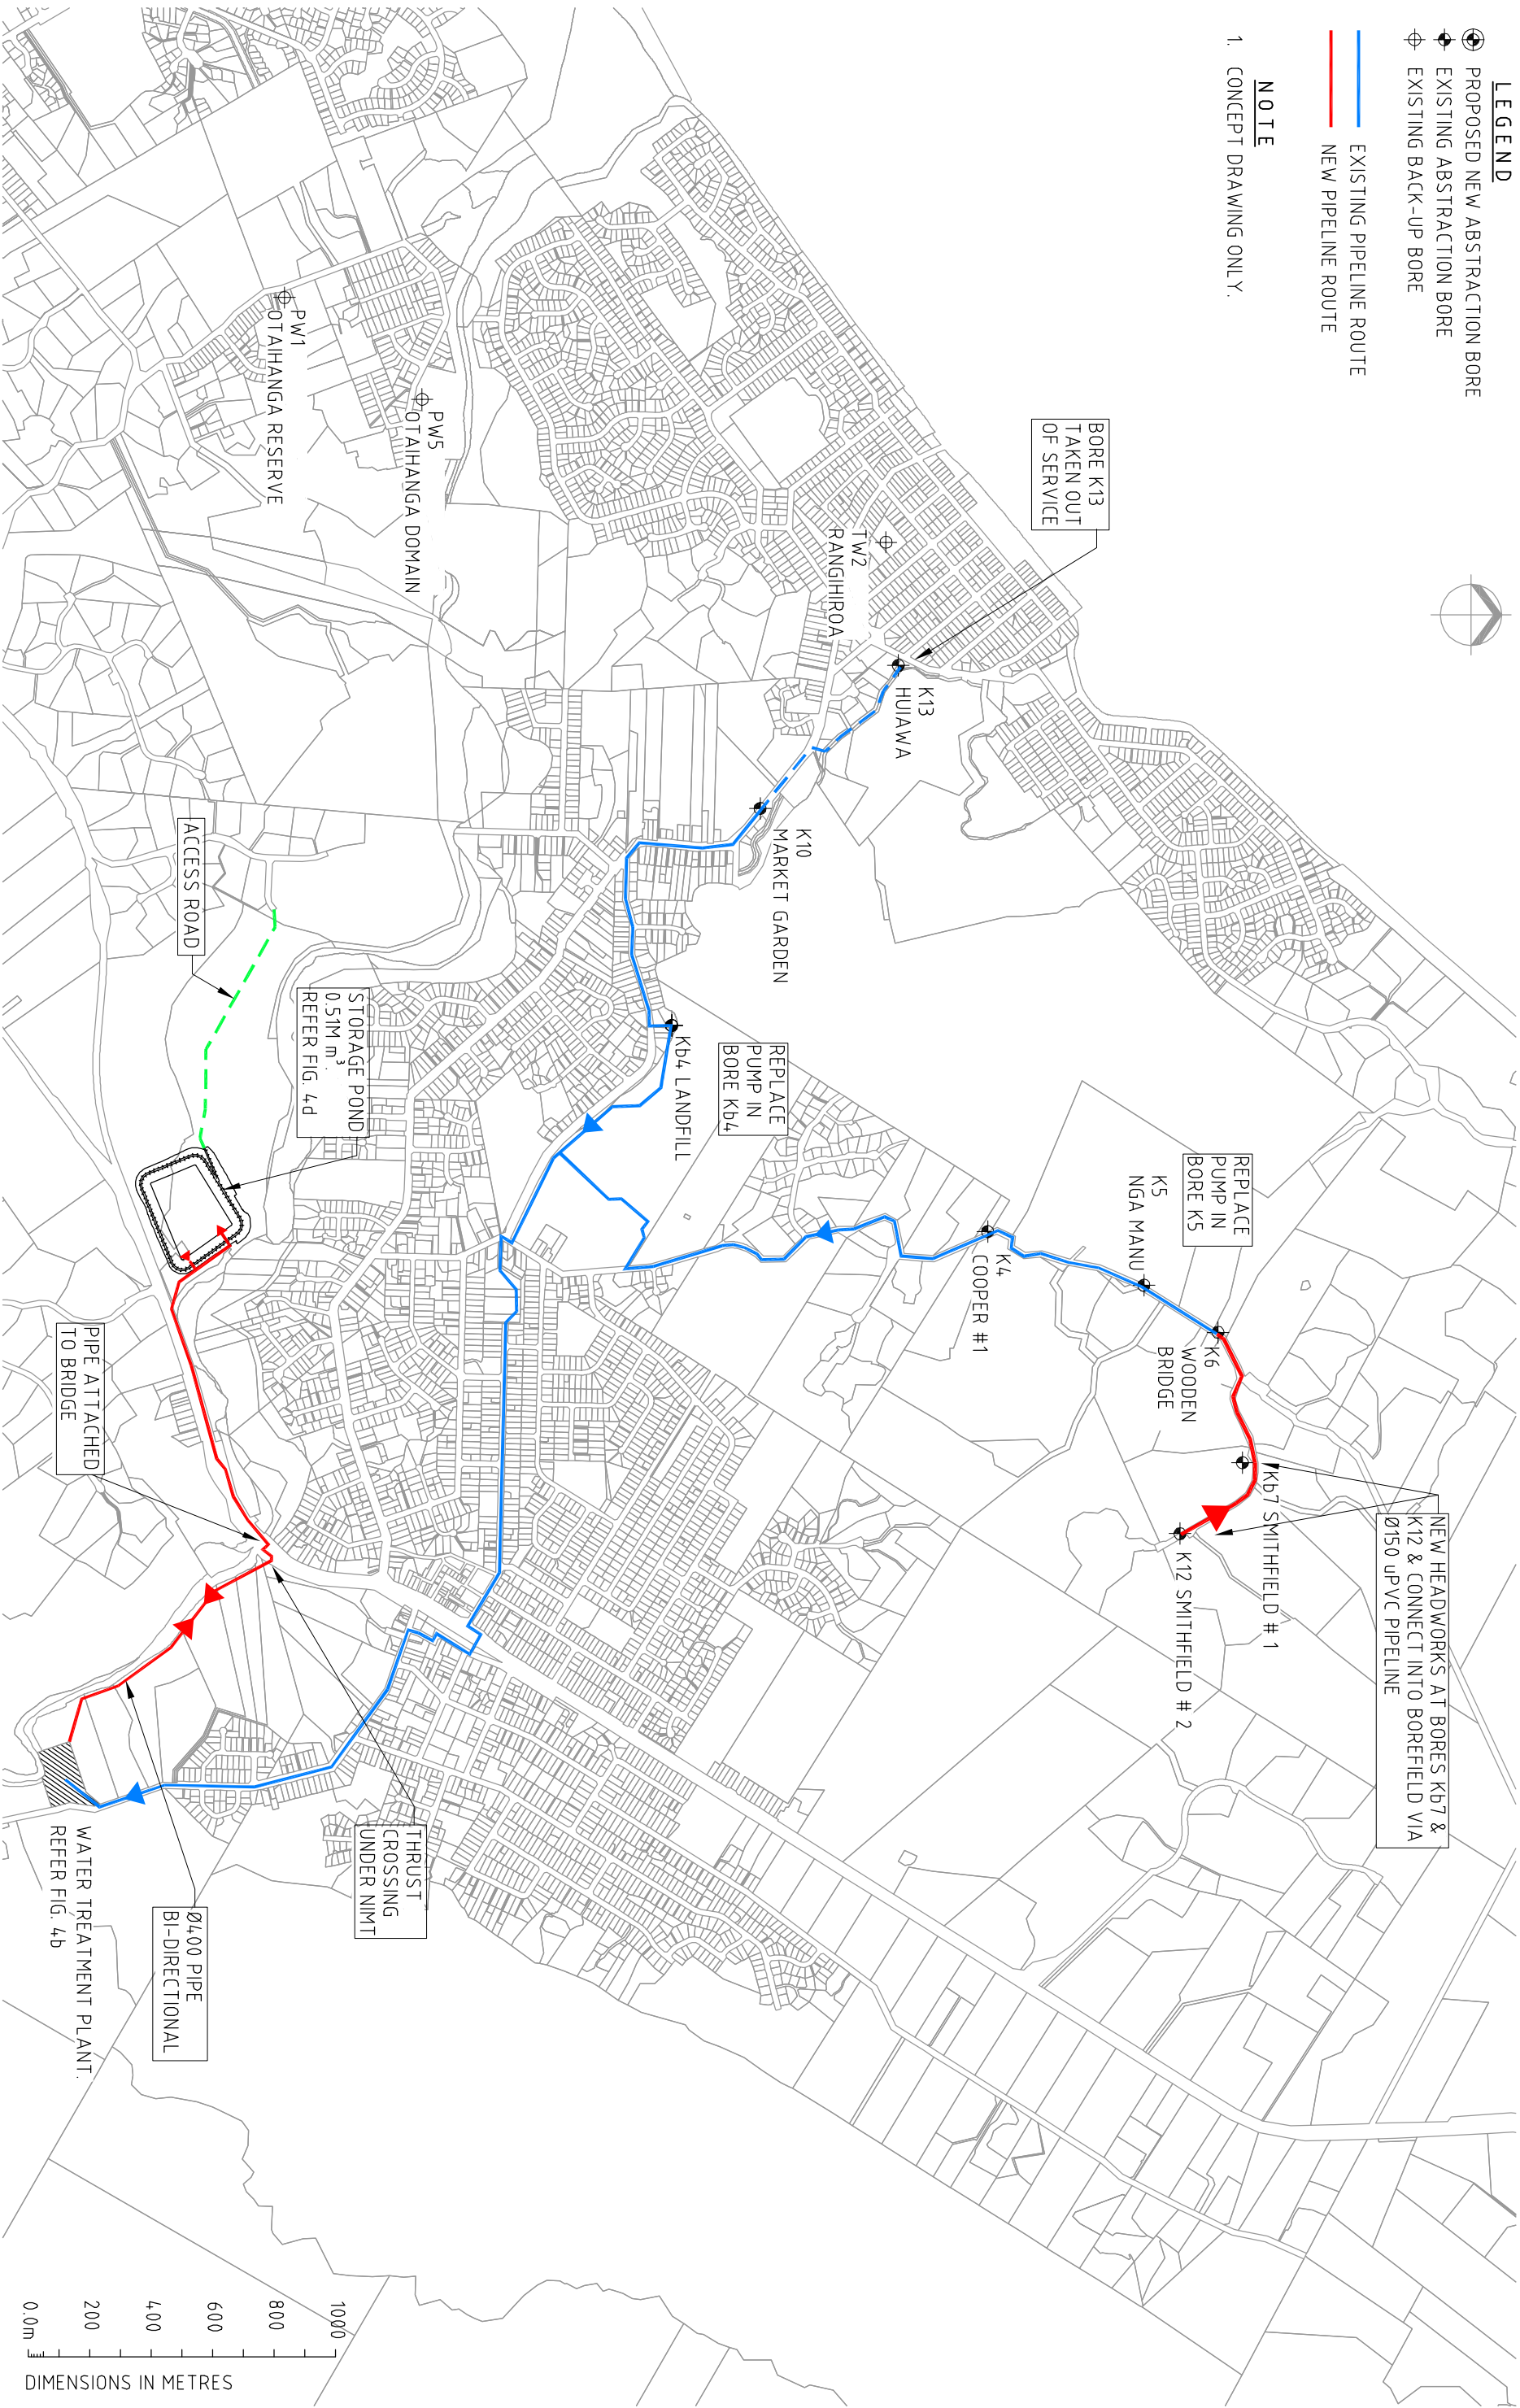

OPTION D1-2 - BOREFIELD & STORAGE

PLAN

FIGURE No. 4a



CH2M Bechtel www.ch2mbechtel.com

SCALE A3: 1:20,000

PROJECT No. 6515959
CAN EUE N/A 66450000 EIC 1

THIS MAP CONTAINS DATA DERIVED IN PART OR WHOLLY FROM SOURCES OTHER THAN BECA, AND THEREFORE, NO REPRESENTATIONS OR WARRANTIES ARE MADE BY BECA AS TO THE ACCURACY OR COMPLETENESS OF THIS INFORMATION.

OTHOGRAPHY SOURCED FROM KAPITI COAST DISTRICT COUNCIL (2007).
CONTAINS CROWN COPYRIGHT DATA.
CROWN COPYRIGHT RESERVED.
MAP INTENDED FOR DISTRIBUTION AS A PDF DOCUMENT.


LEGEND

— NEW PIPEWORK AND STRUCTURES

— EXISTING PIPEWORK

NOTE


CONCEPT DRAWING ONLY.

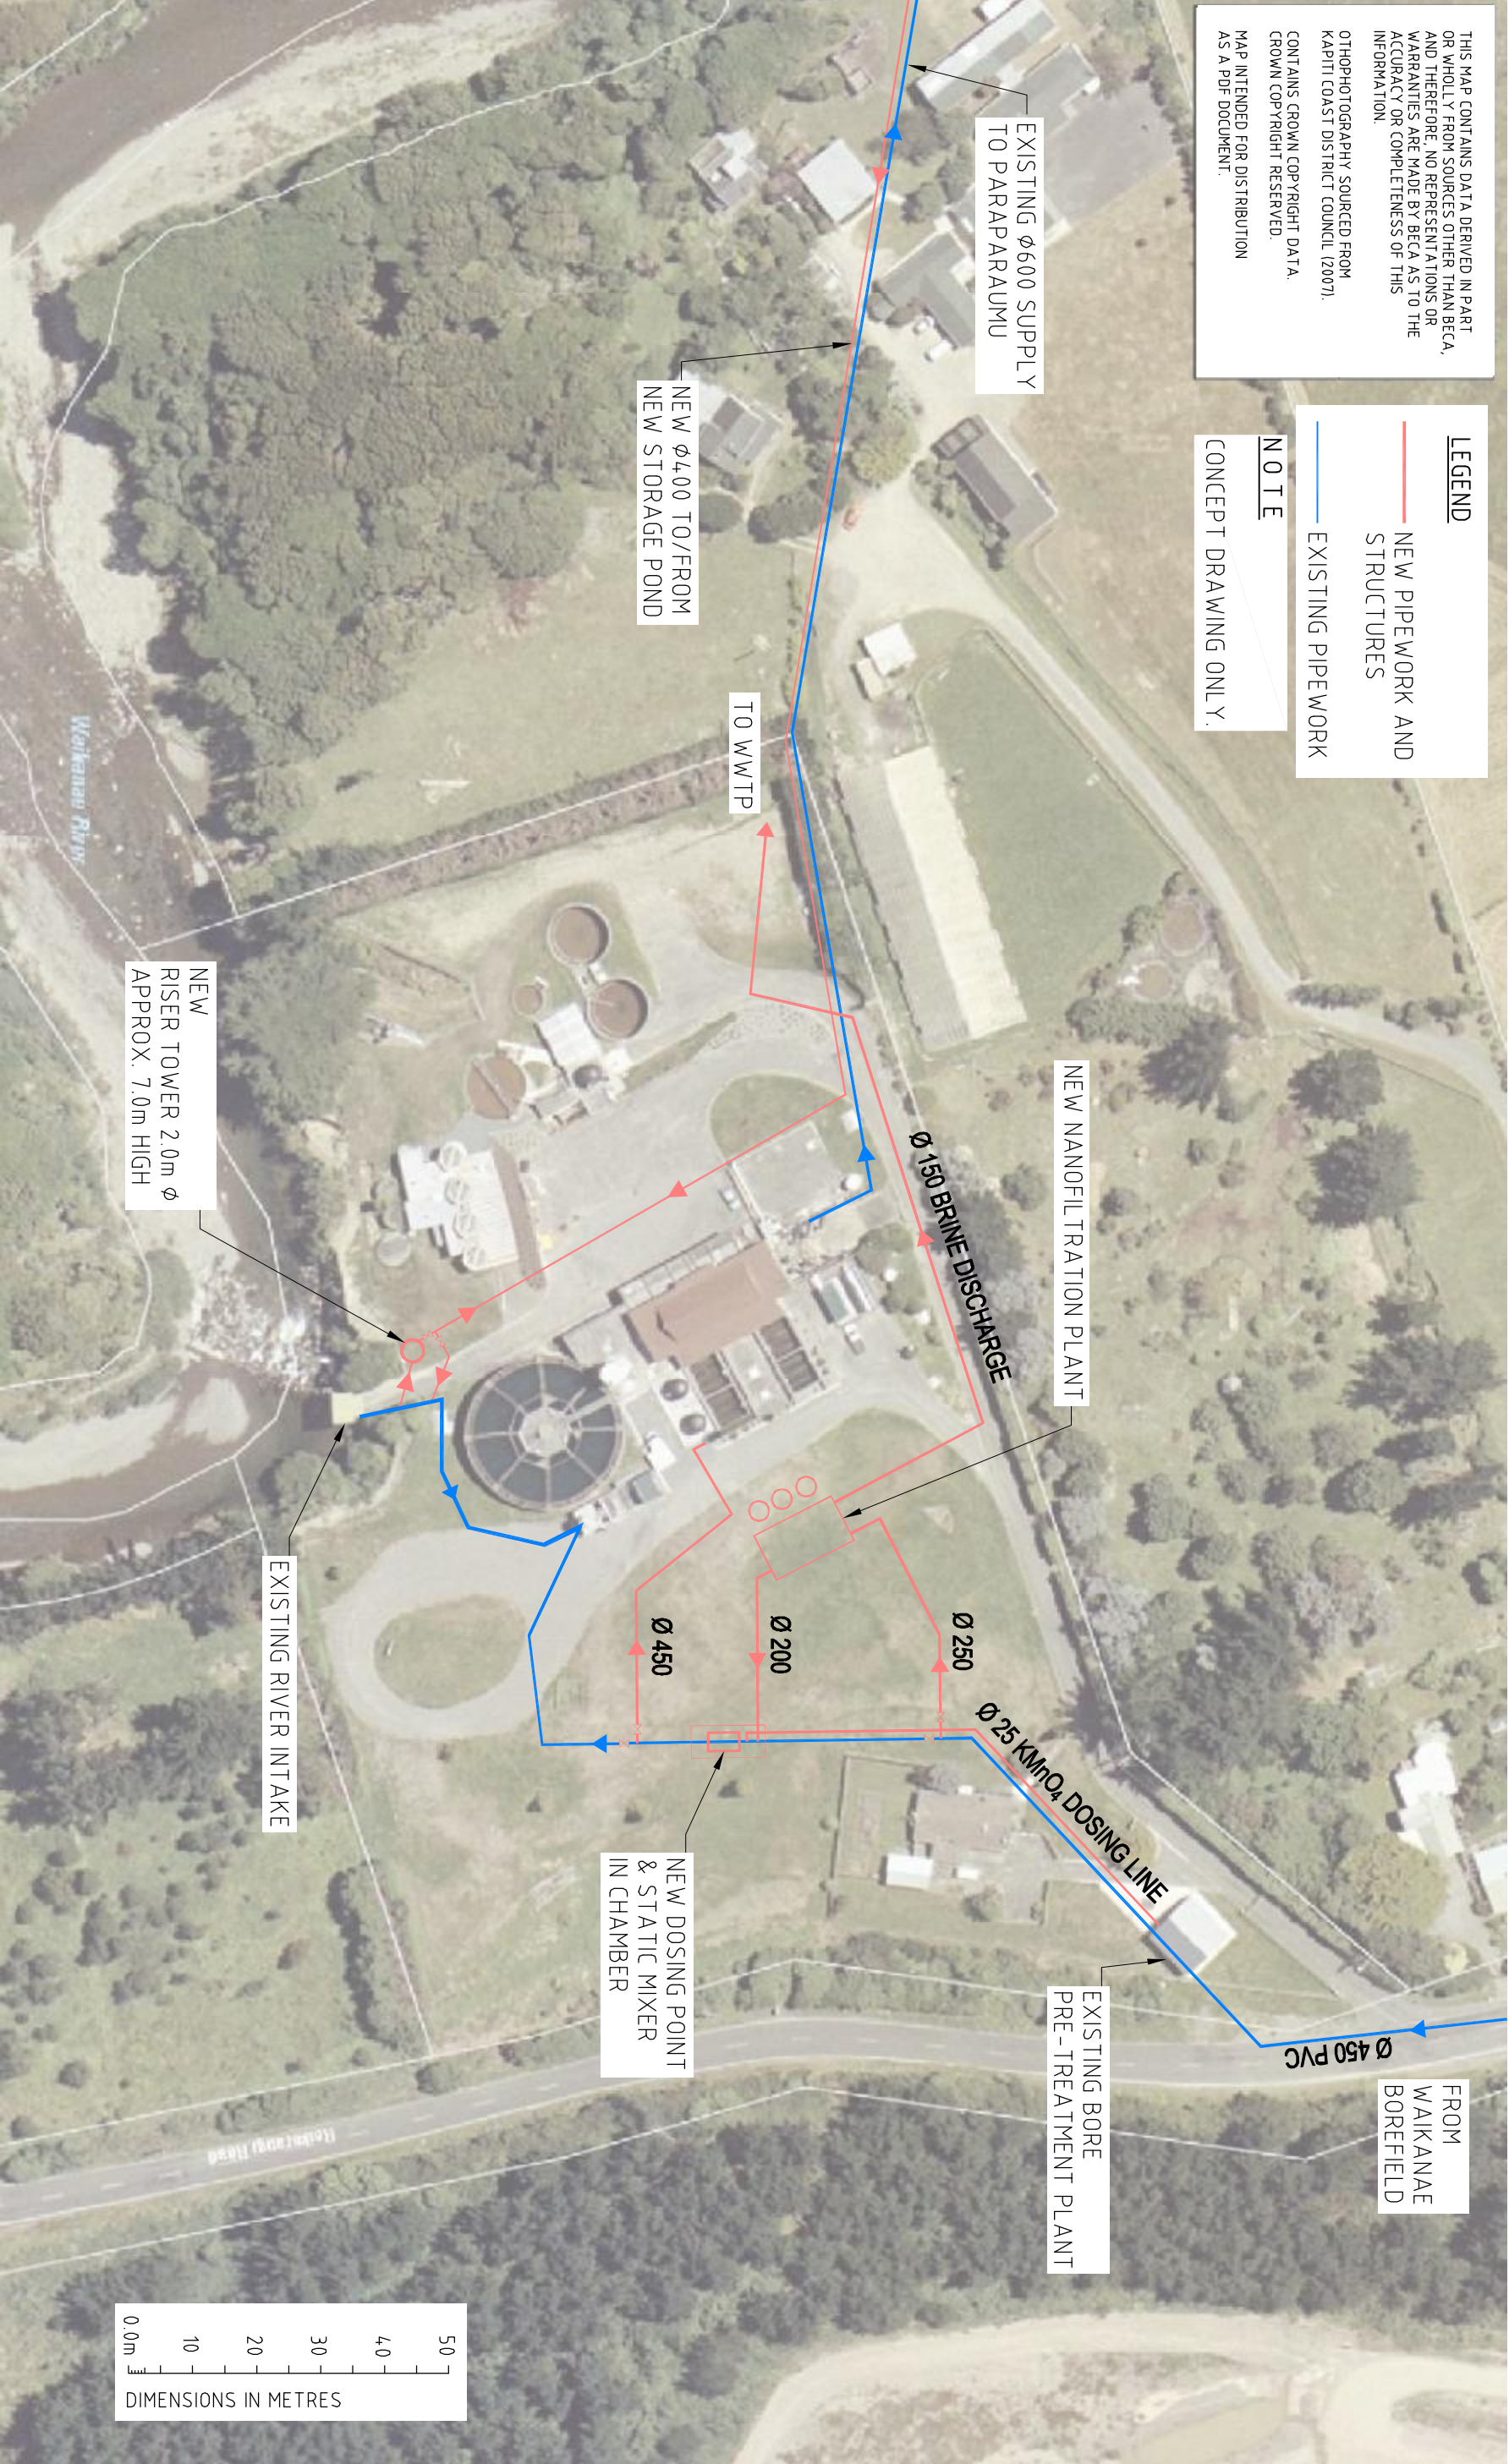

SCALE A3: 1:1000

OPTION D1-2 - BOREFIELD & STORAGE WATER TREATMENT PLANT

FIGURE NO. 4b

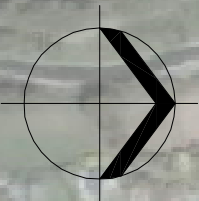


NOTE
CONCEPT DRAWING ONLY.




OPTION D1-2 - BOREFIELD & STORAGE
STORAGE POND

2x PUMPS
150 L/s x 36m HEAD
(DUTY / STANDBY)

NOTE
CONCEPT DRAWING ONLY.

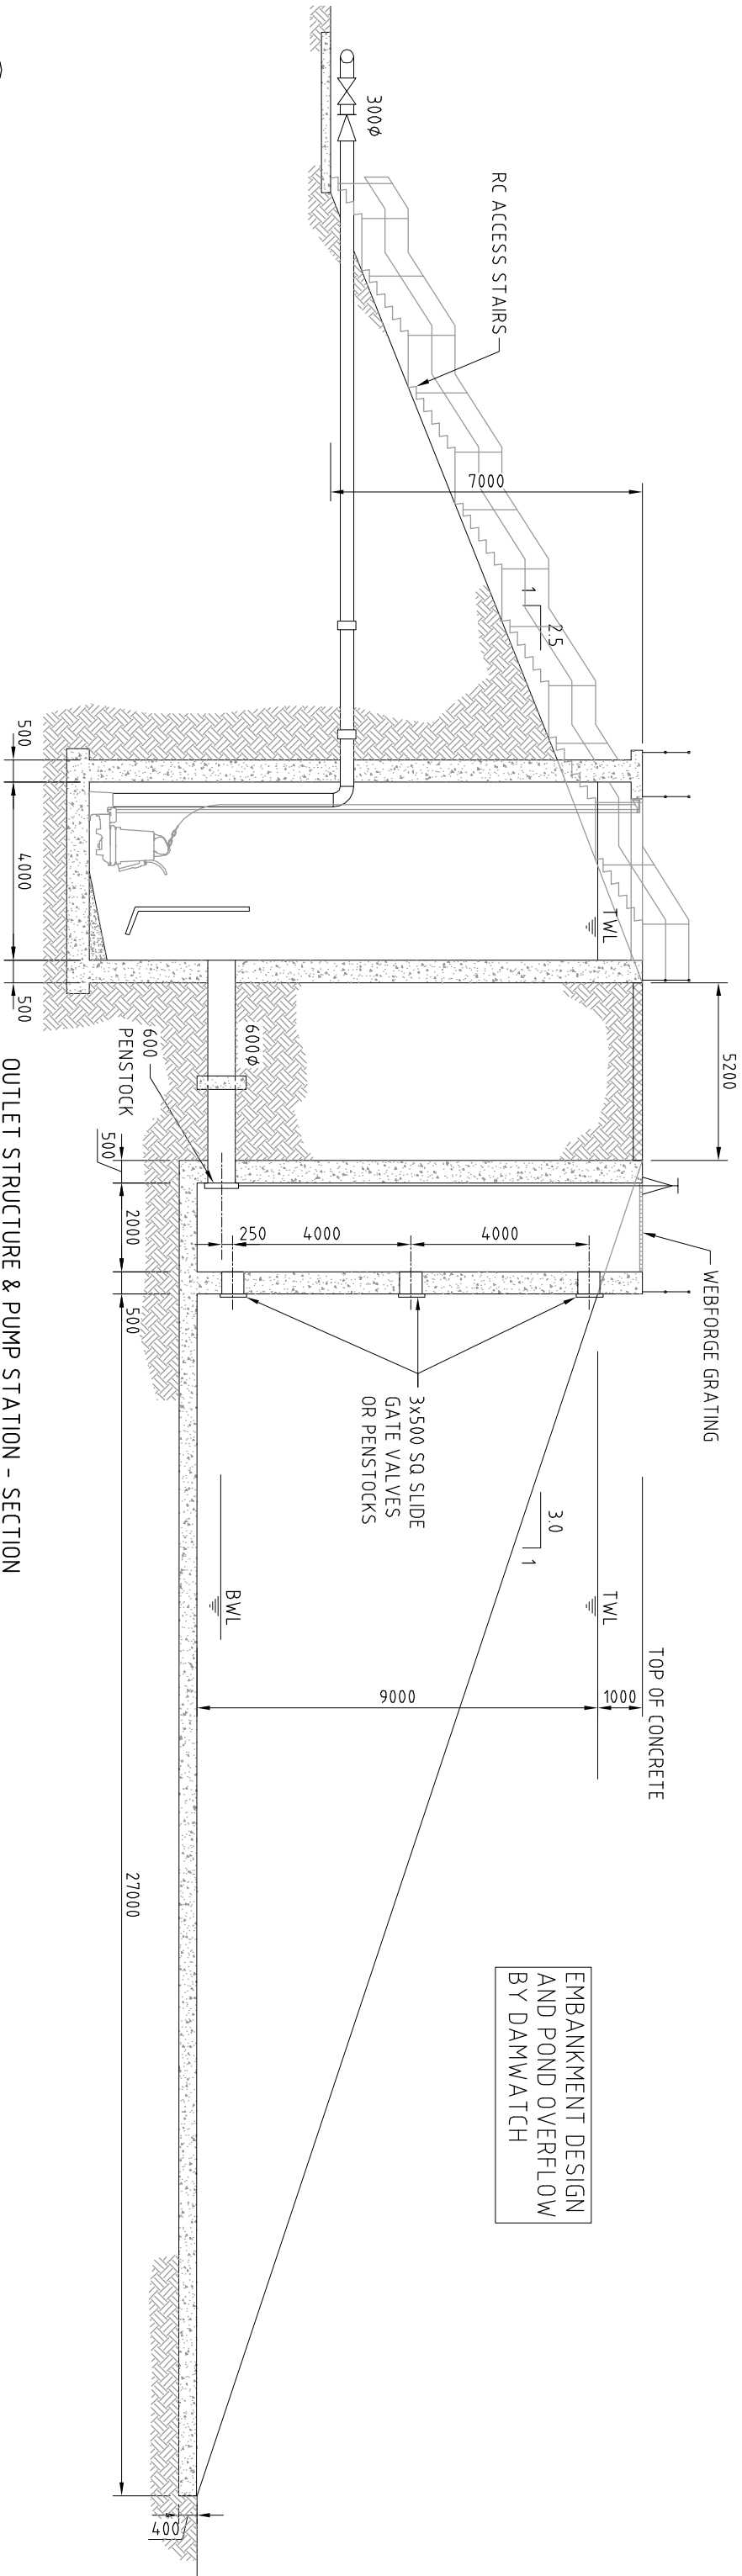

OUTLET STRUCTURE & PUMP STATION - SECTION
1:150 (A3)

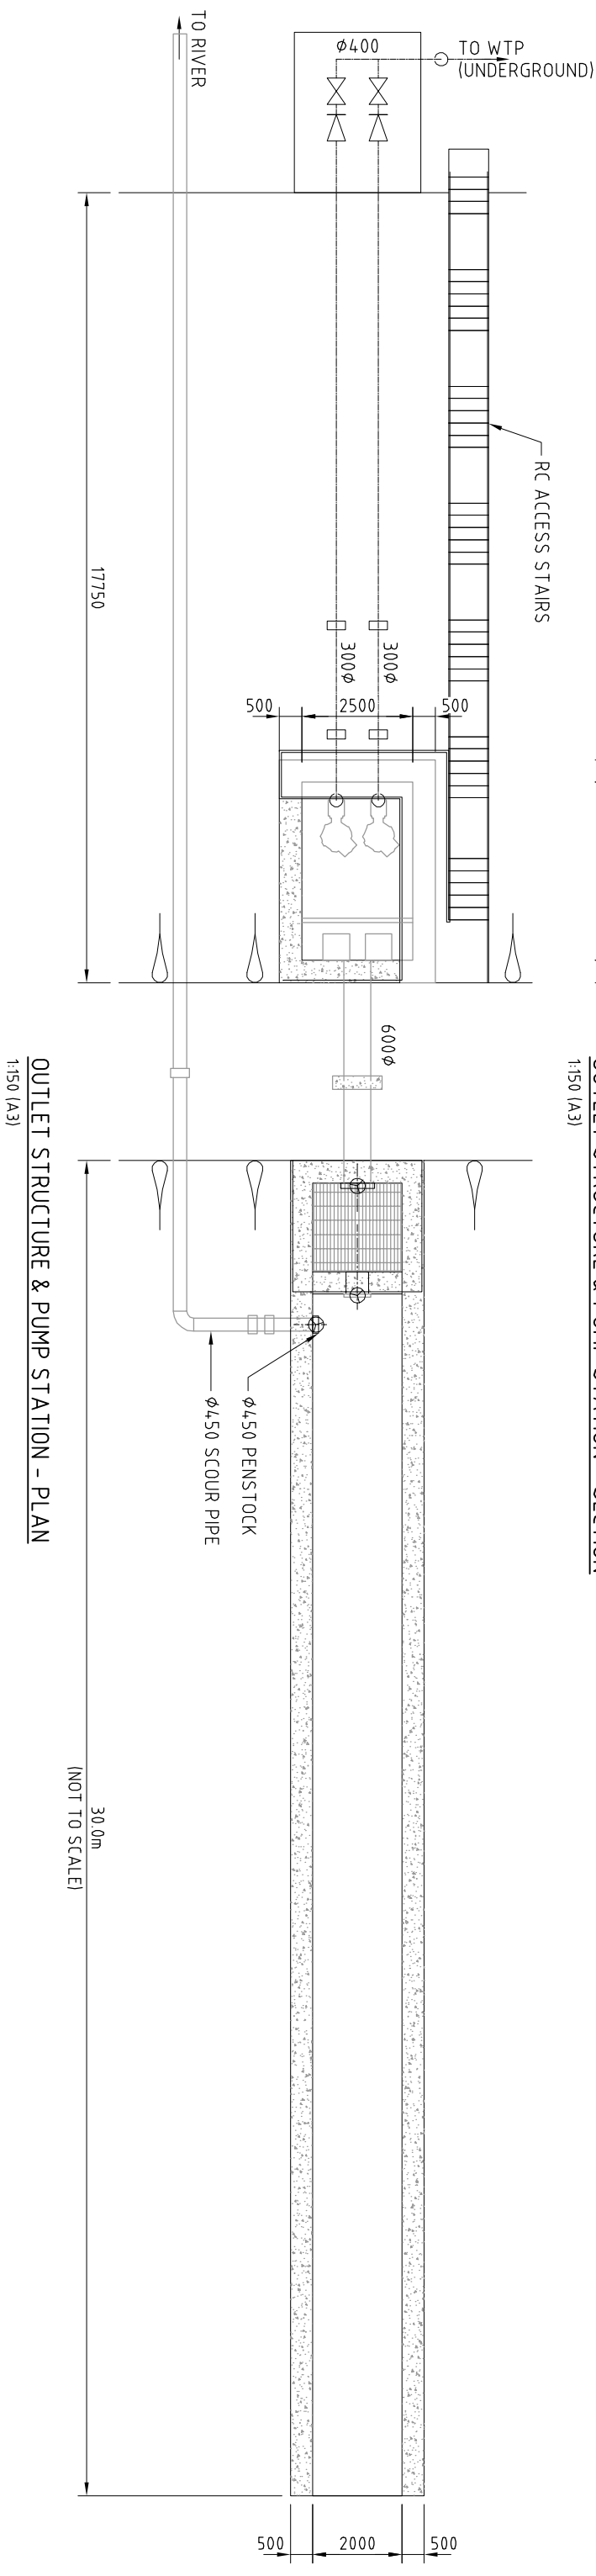

OUTLET STRUCTURE & PUMP STATION - PLAN
1:150 (A3)

SCALE A3: AS SHOWN

OPTION D1-2 - BOREFIELD & STORAGE POND
OUTLET STRUCTURE AND PUMP STATION

FIGURE No. 4e