
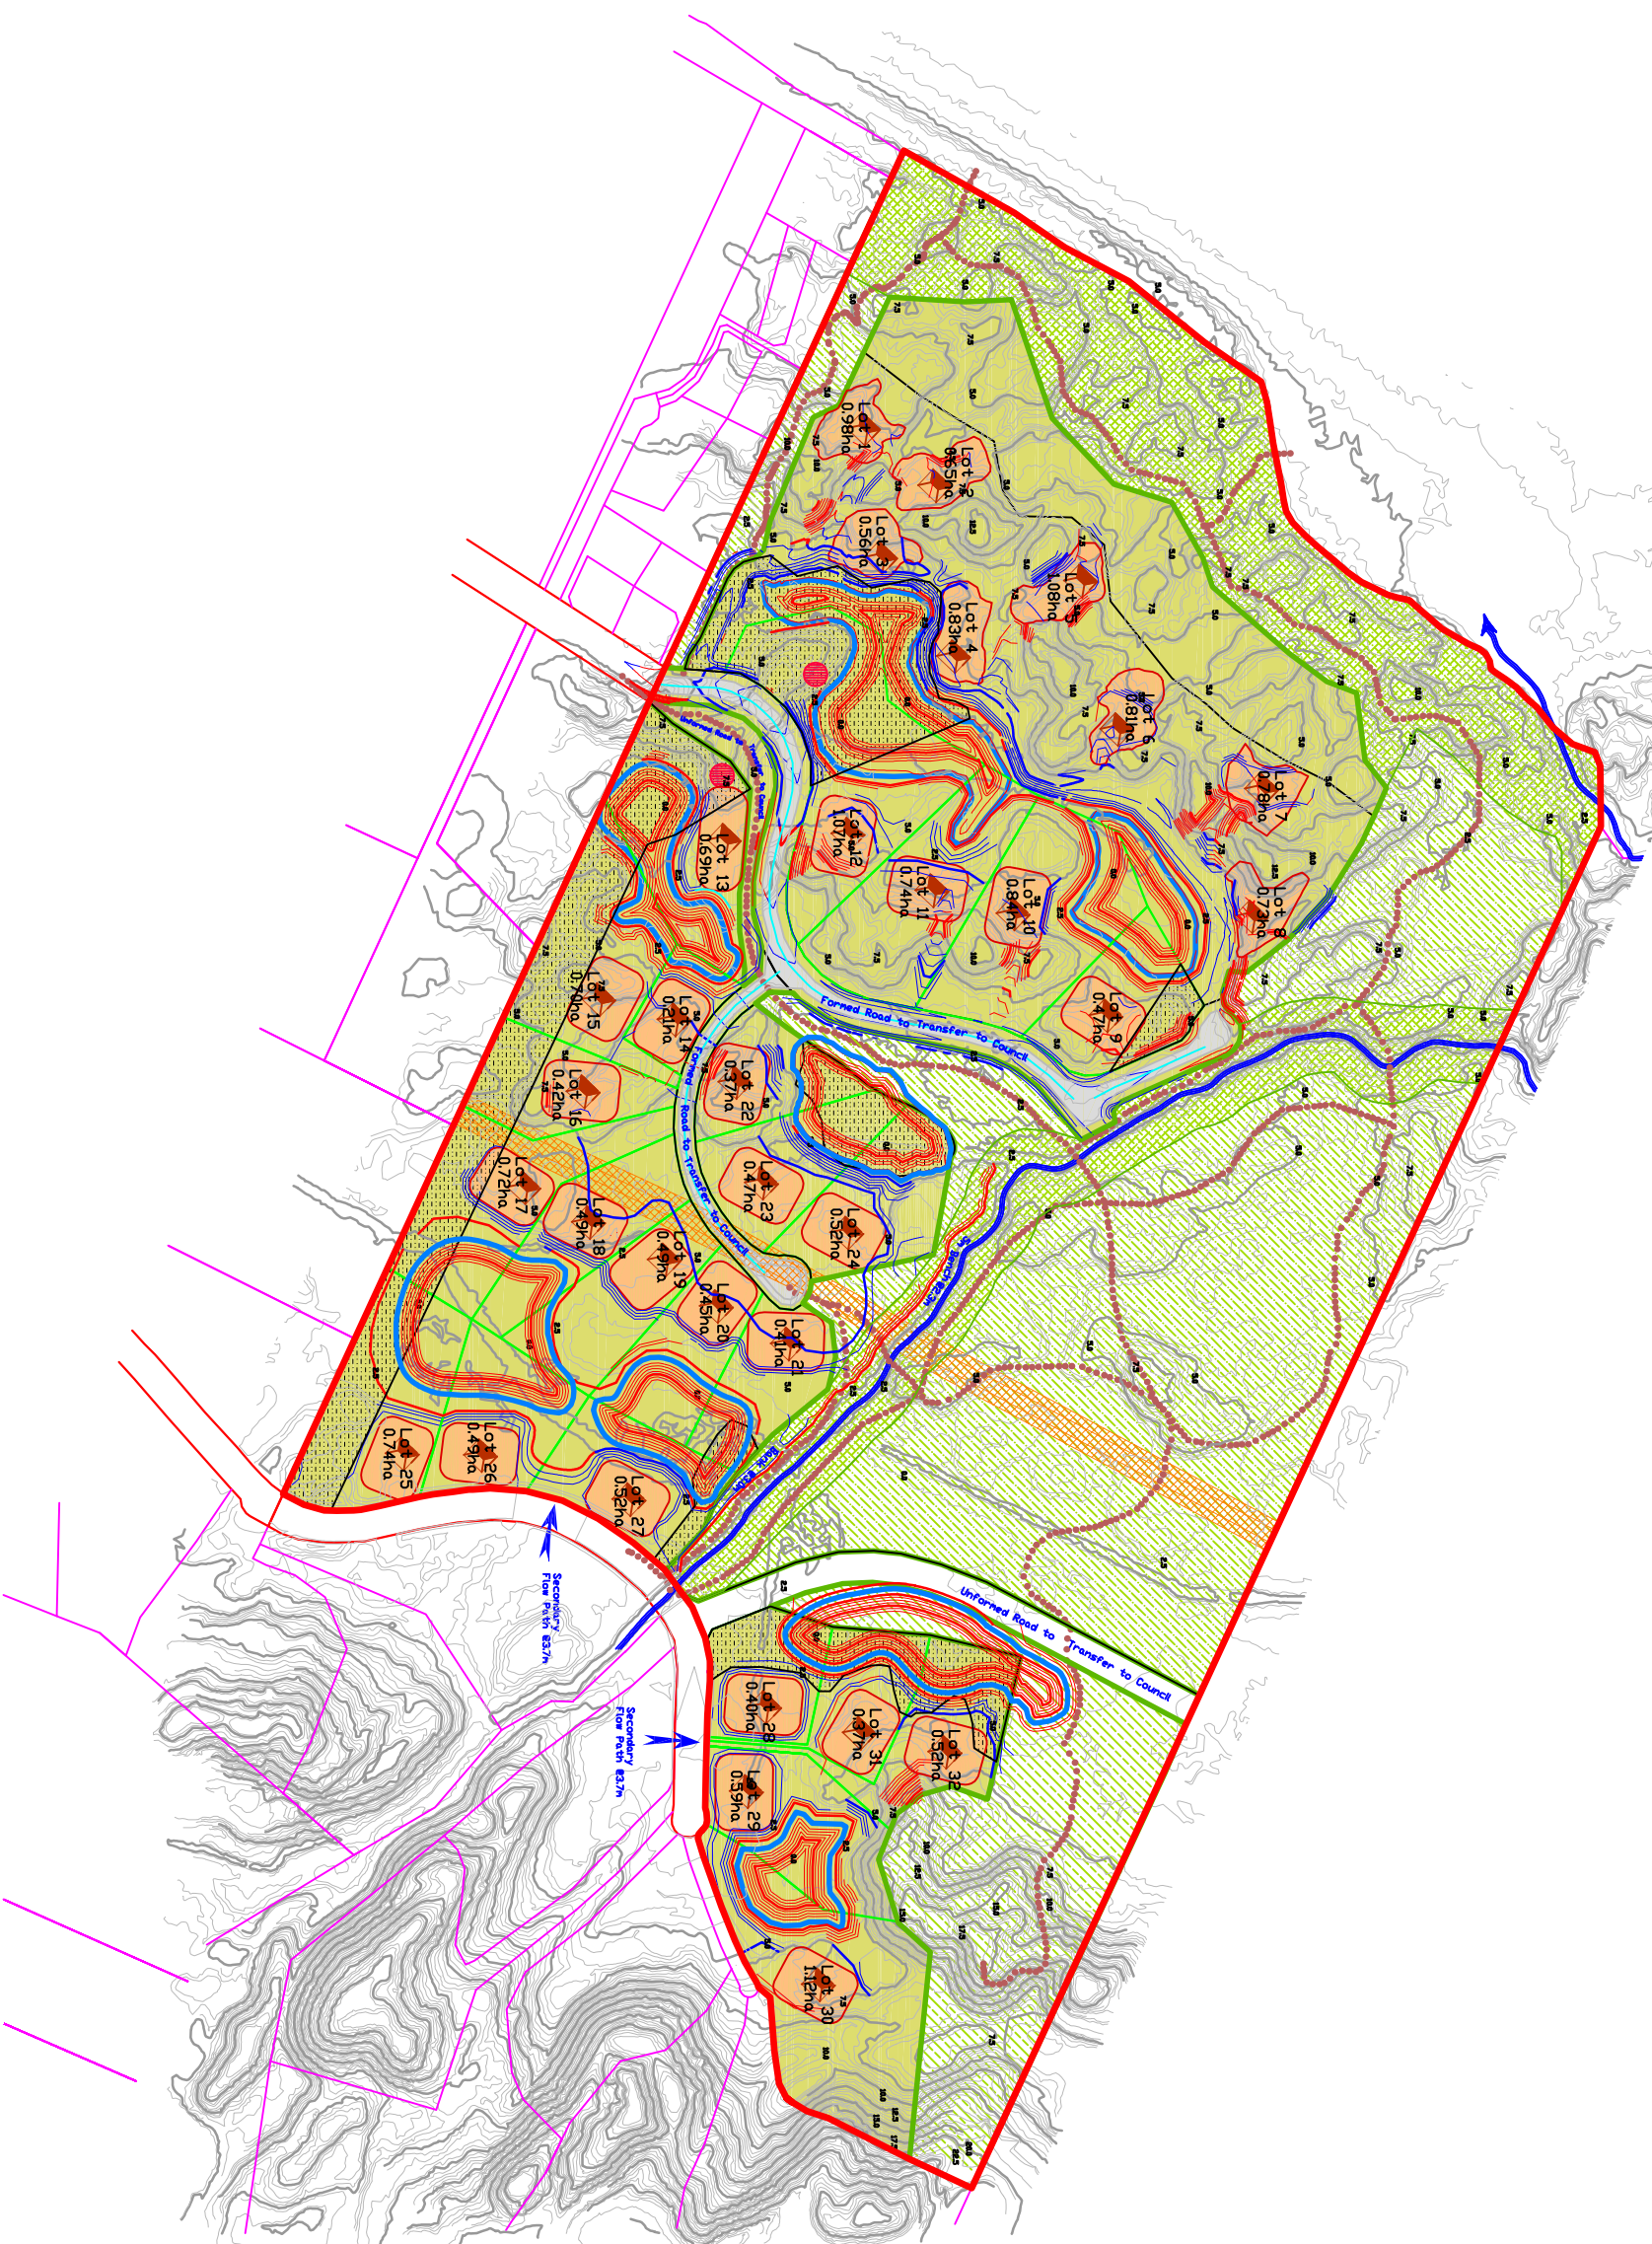


# TASMAN LAKES ESTATE LIMITED

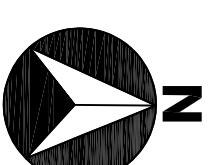

KEY:	
	Site boundaries
	New cadastral boundaries
	Current cadastral boundaries
	Formed roads
	Reserve
	Esplanade reserves
	Area outside Coastal Dune Policy/ Area
	Existing major contours @ 2.5m
	Existing minor contours @ 0.5m
	Proposed cut major contours @ 2.5m
	Proposed cut minor contours @ 0.5m
	Proposed fill major contours @ 2.5m
	Proposed fill minor contours @ 0.5m
	Lake perimeters
	House sites
	Carriage areas
	Heritage sites
	Conservation/Open Space areas
	Komahli Stream
	Public walkway
	Gas pipeline

(06) 364 7293

STRUCTURE PLAN OF PROPOSED DEVELOPMENT AT PEKA PEKA  
BY TASMAN LAKES ESTATE LTD