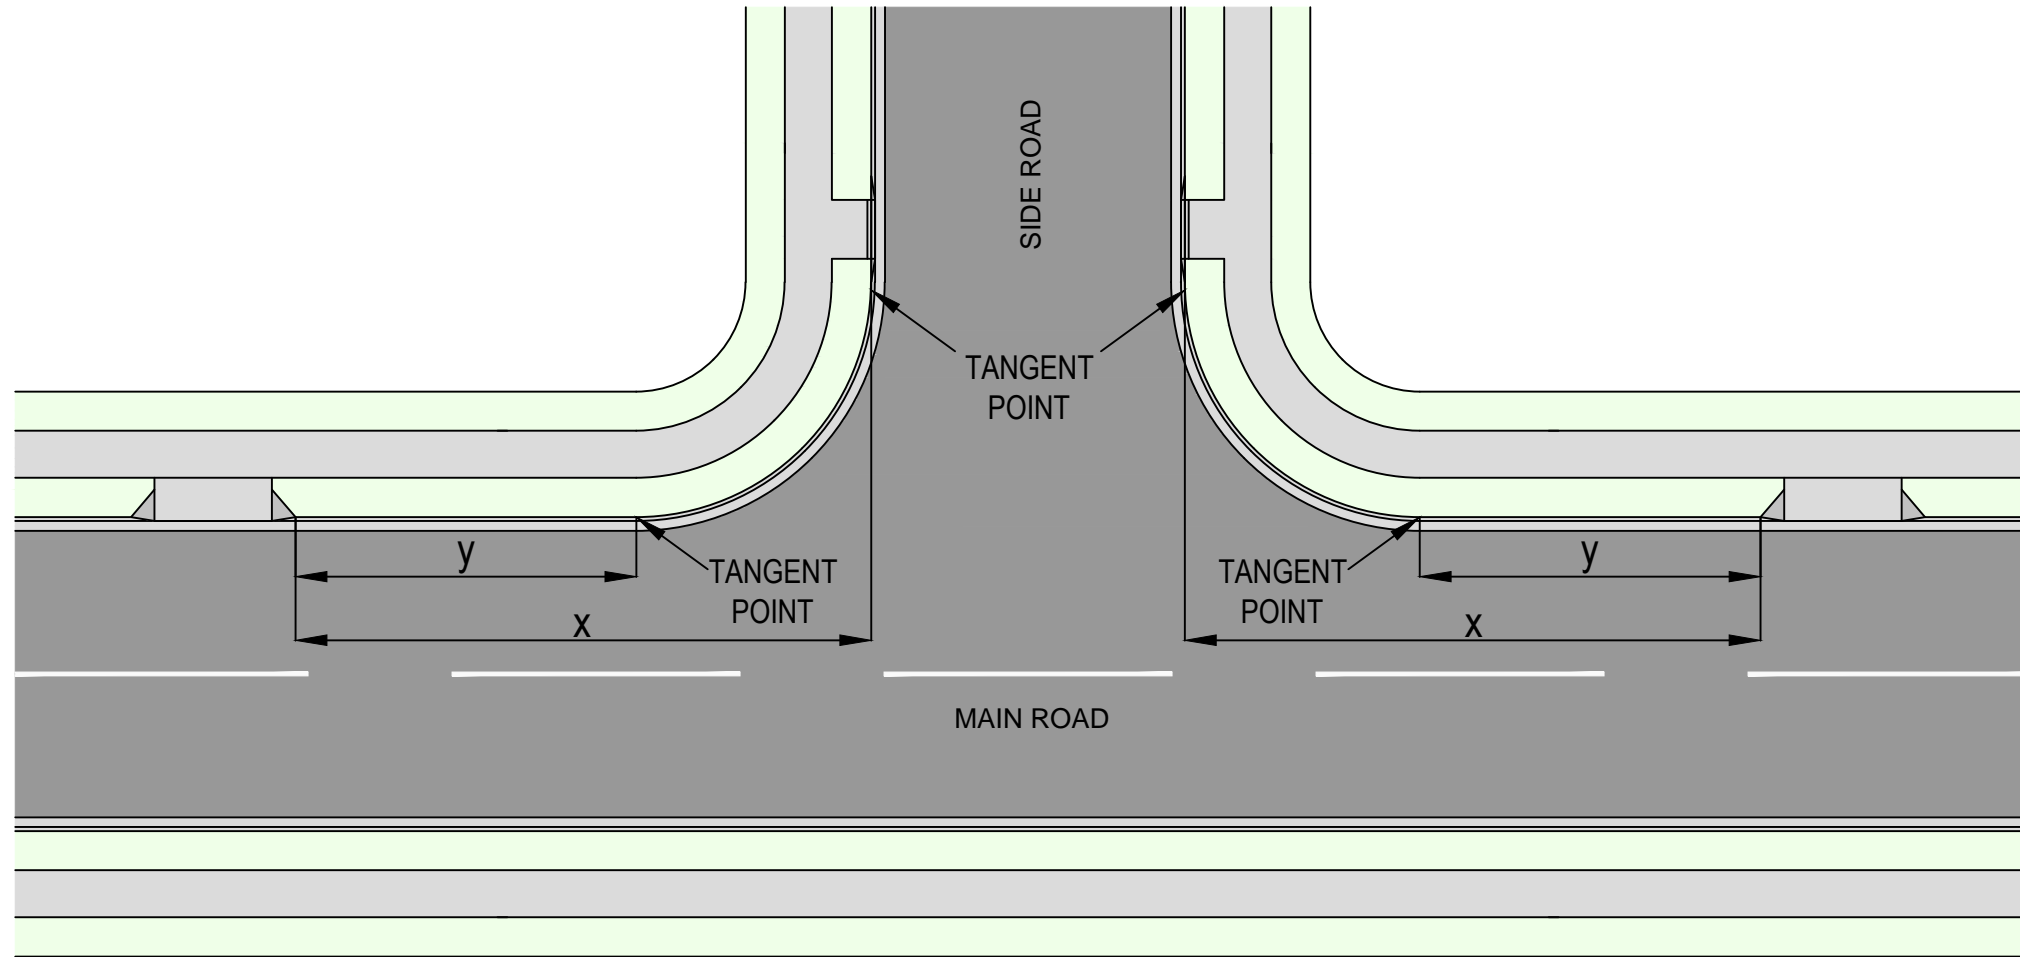


150mm  
100  
50  
10mm  
0



**TABLE 1 - INTERSECTION AND ACCESS SPACING - MAJOR TRAFFIC ACTIVITIES (SEE NOTE1)**

| FRONTAGE ROAD         | DISTANCE (x) FROM |                       |       |
|-----------------------|-------------------|-----------------------|-------|
|                       | ARTERIAL          | PRINCIPAL / COLLECTOR | LOCAL |
| ARTERIAL              | 60m               | 45m                   | 30m   |
| PRINCIPAL / COLLECTOR | 45m               | 30m                   | 30m   |
| LOCAL                 | 30m               | 30m                   | 15m   |

**TABLE 2 - INTERSECTION AND ACCESS SPACING - OTHER ACTIVITIES**

| INTERSECTION VOLUMES / TYPE                                | DISTANCE (x) | DISTANCE (y) |
|--|--------------|--------------|
| ABOVE 1000vph (ANY PEAK HOUR)                              | 30m          | -            |
| ALL TRAFFIC SIGNALS  | 30m          | -            |
| UNCONTROLLED - BELOW 1000VPH (ANY PEAK HOUR)               | 9m*          | 4.5m*        |
| GIVE WAY / STOP CONTROLLED - BELOW 1000VPH (ANY PEAK HOUR) | 12m          | -            |

\* = WHICHEVER IS THE GREATER

**NOTE:**

**MAJOR TRAFFIC ACTIVITIES**

ANY ACTIVITY THAT GENERATES MORE THAN 90 VEHICLE MOVEMENTS PER DAY IN THE COMMERCIAL / RETAIL, PARAPARAUMU TOWN CENTRE OR INDUSTRIAL SERVICE ZONES, OR MORE THAN 30 VEHICLES PER DAY ON ANY OTHER ZONE. THIS INCLUDES SUCH ACTIVITIES AS CARPARKING BUILDINGS OR FACILITIES, SUPERMARKETS, SERVICE STATIONS, EDUCATION ESTABLISHMENTS, SHOPPING CENTRES, DRIVE-IN RETAIL OUTLETS AND TRUCK STOPS.



**ROADING STANDARDS**  
INTERSECTION ENTRANCEWAY DISTANCES

|               |               |          |
|---------------|---------------|----------|
| Drawn         | Designed      |          |
| S. TURKINGTON |               |          |
| Approved      | Revision Date |          |
| F. NORKU      | OCTOBER 2015  |          |
| Scale         | Drawing No.   | Revision |
| NOT TO SCALE  | KCDC-TF-002   | R3       |