


## **Appendix 6.8**

### **Concept Plan for Industrial/Service Land at Paraparaumu Quarry**

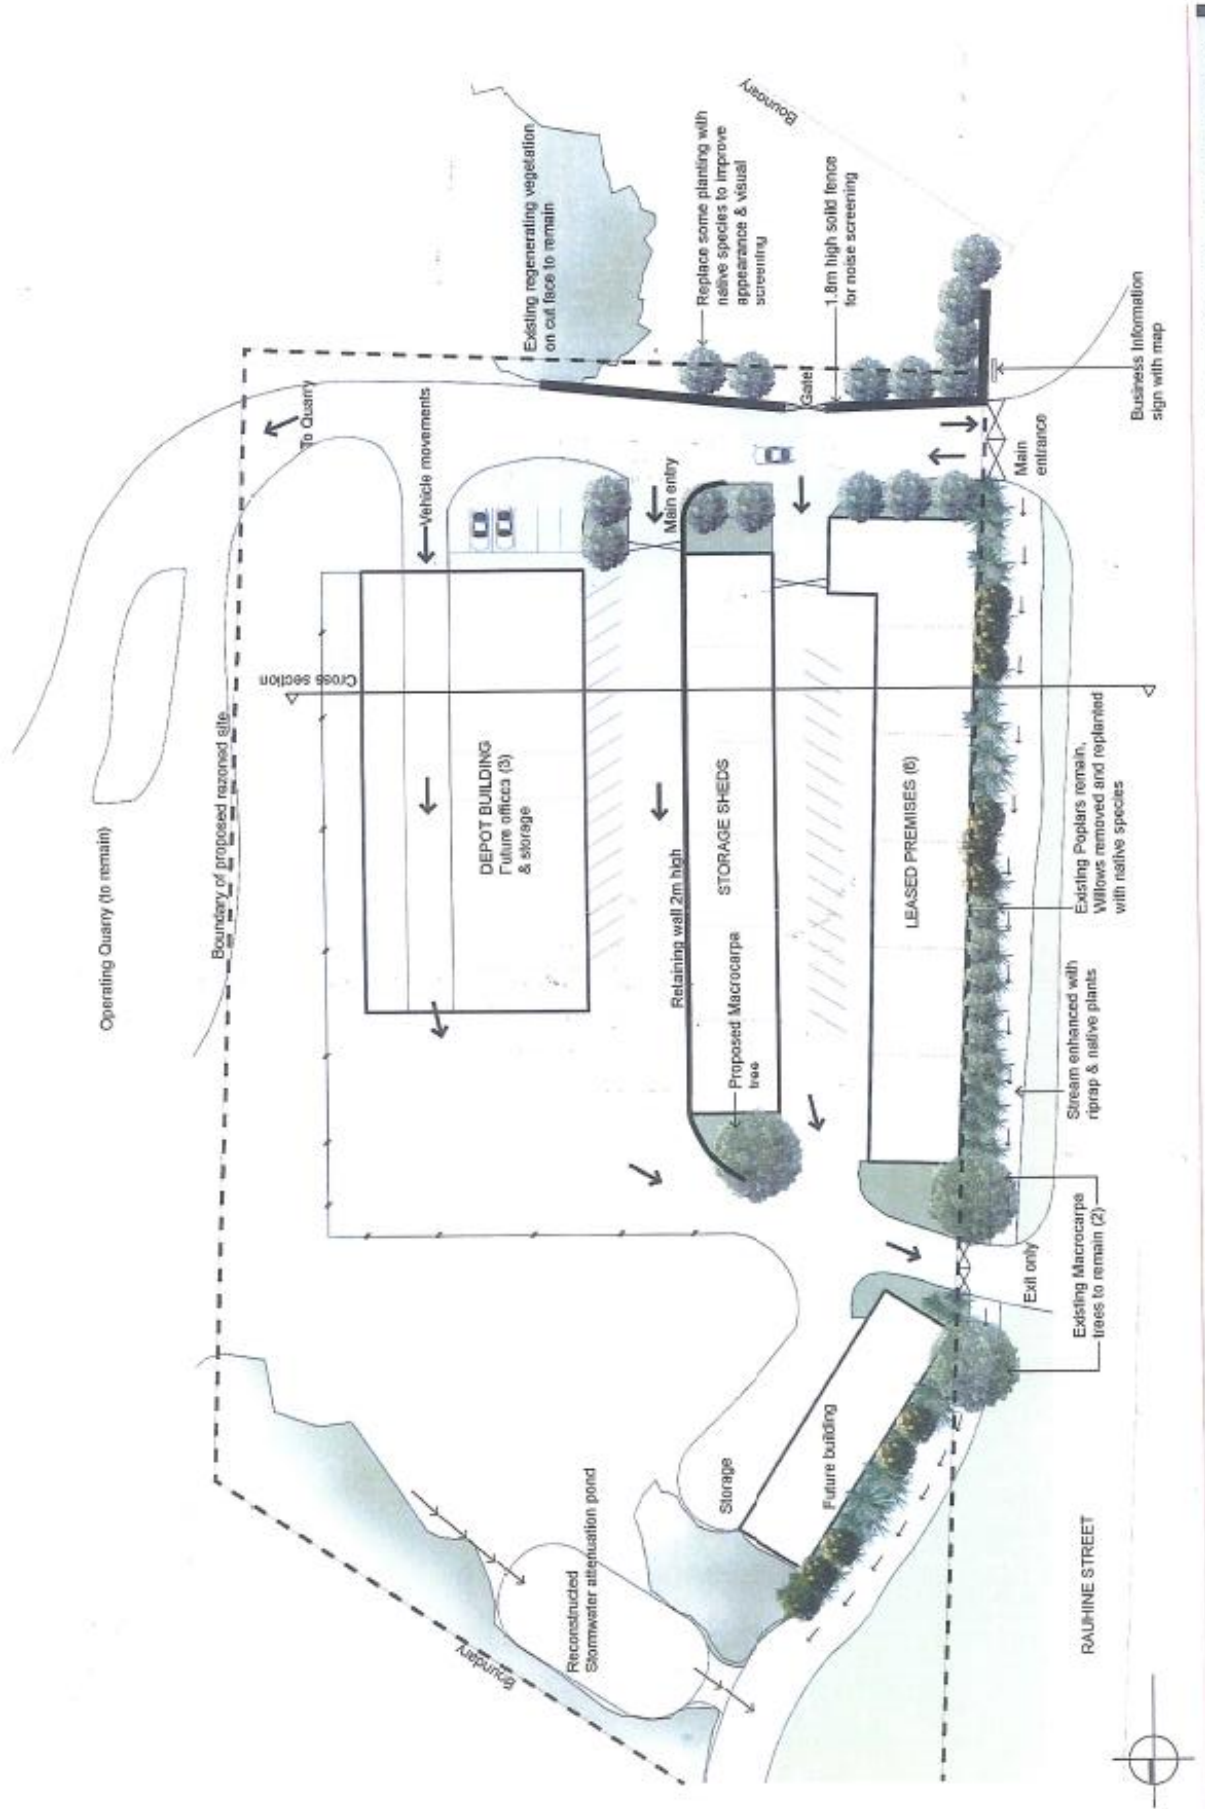

**PARAPARUMU QUARRY**  
 Appendix 1 . Concept Plan . 1:500 @ A3 . March 2005