


Appendix 6.8

Concept Plan for Industrial/Service Land at Paraparaumu Quarry

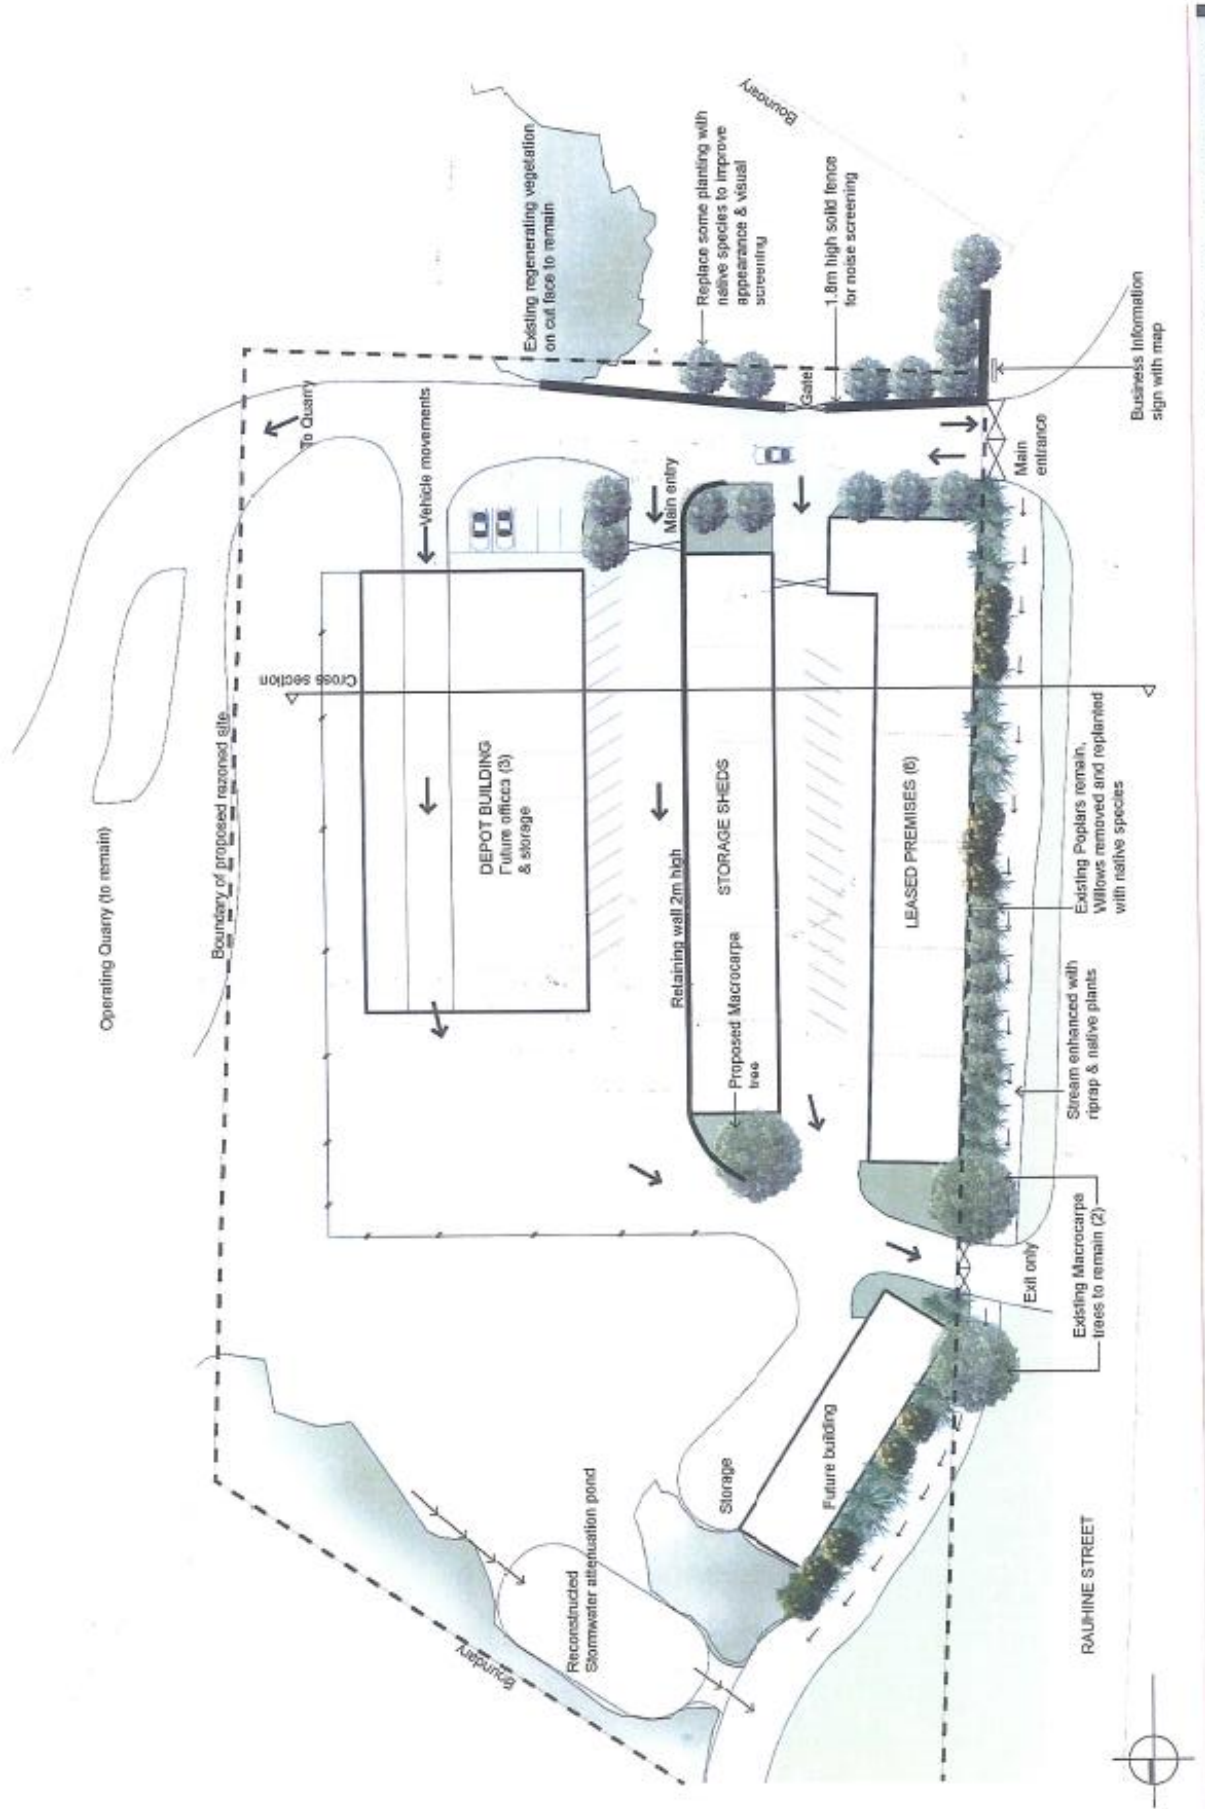

PARAPARUMU QUARRY
Appendix 1 . Concept Plan . 1:500 @ A3 . March 2005