


- LEGEND**
- ⊕ PROPOSED ABSTRACTION BORE
 - ⊕ EXISTING ABSTRACTION BORE
 - ⊕ EXISTING BACK-UP BORE
 - SALINE MONITORING BOUNDARY
 - EXISTING PIPELINE ROUTE
 - PROPOSED PIPELINE ROUTE (STAGE ONE)
 - PROPOSED PIPELINE ROUTE (STAGE TWO)
 - PROPOSED PIPELINE ROUTE (STAGE THREE)
 - PROPOSED PIPELINE ROUTE (STAGE FOUR)

NOTE
1. CONCEPT DRAWING ONLY.

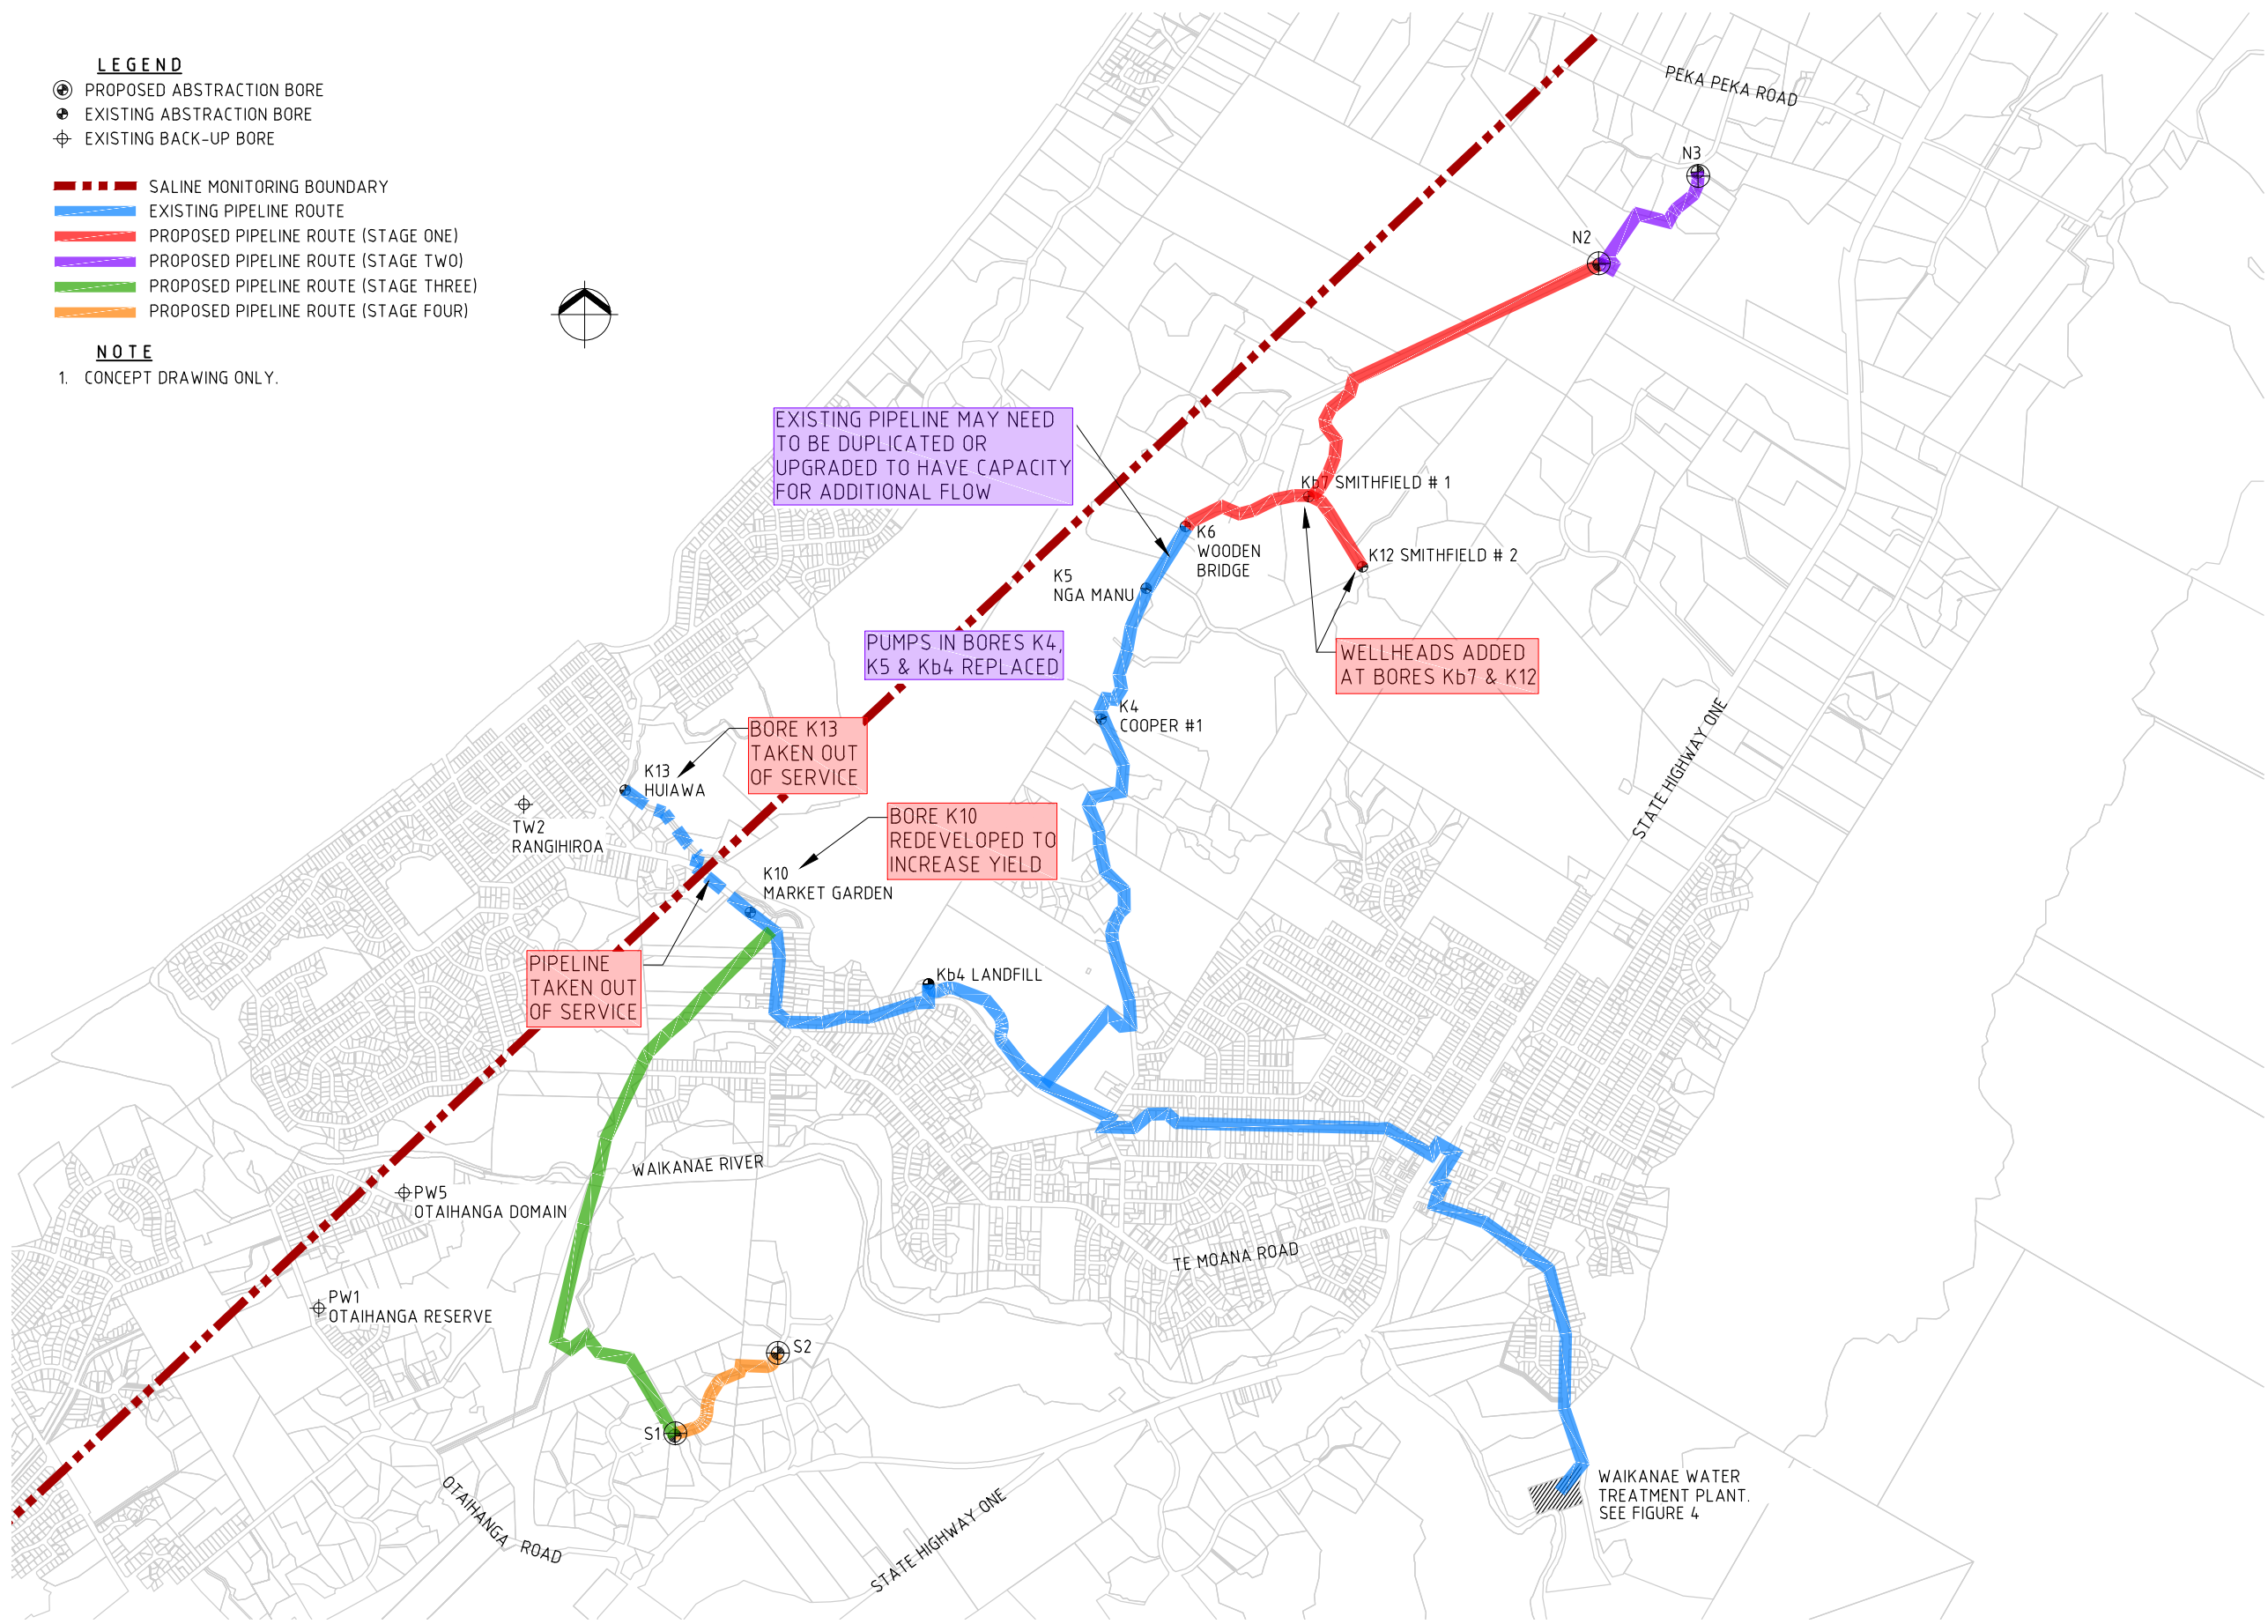

RIVER RECHARGE WITH GROUNDWATER

STAGING PLAN FIGURE 2