

STANDARD TURNING AREA IS DESIGNED TO AND COMPLIES WITH WCC STANDARD TURNING AREA FOR PRIVATE WAYS

NEW R.O.W.

NEW 1800mm PATH

NEW VEHICLE CROSSING

EXISTING TREE

1:20 MAX SLOPE UP TO PATIO

LOT 1 STAIRS:  
HEIGHT 1000mm  
RISERS - 6 @ 166.6mm  
TREADS - 310mm  
HANDRAILS BOTH SIDES

1100mm HIGH BALUSTRADE AROUND DECK

EXISTING TREE

KAITAWA CRESCENT

33

37

LOT 2

F.F.L. = 38.95 TBC  
(min. 150mm above mowing strip)

F.L. = 38.93  
(20mm below F.F.L. at door)

LOT 1


F.F.L. = 40.51 TBC  
(min. 150mm above mowing strip)

F.L. = 40.49  
(20mm below F.F.L. at door)

DECK

F.L. = 40.49  
(20mm below F.F.L. at door)

DRAFT

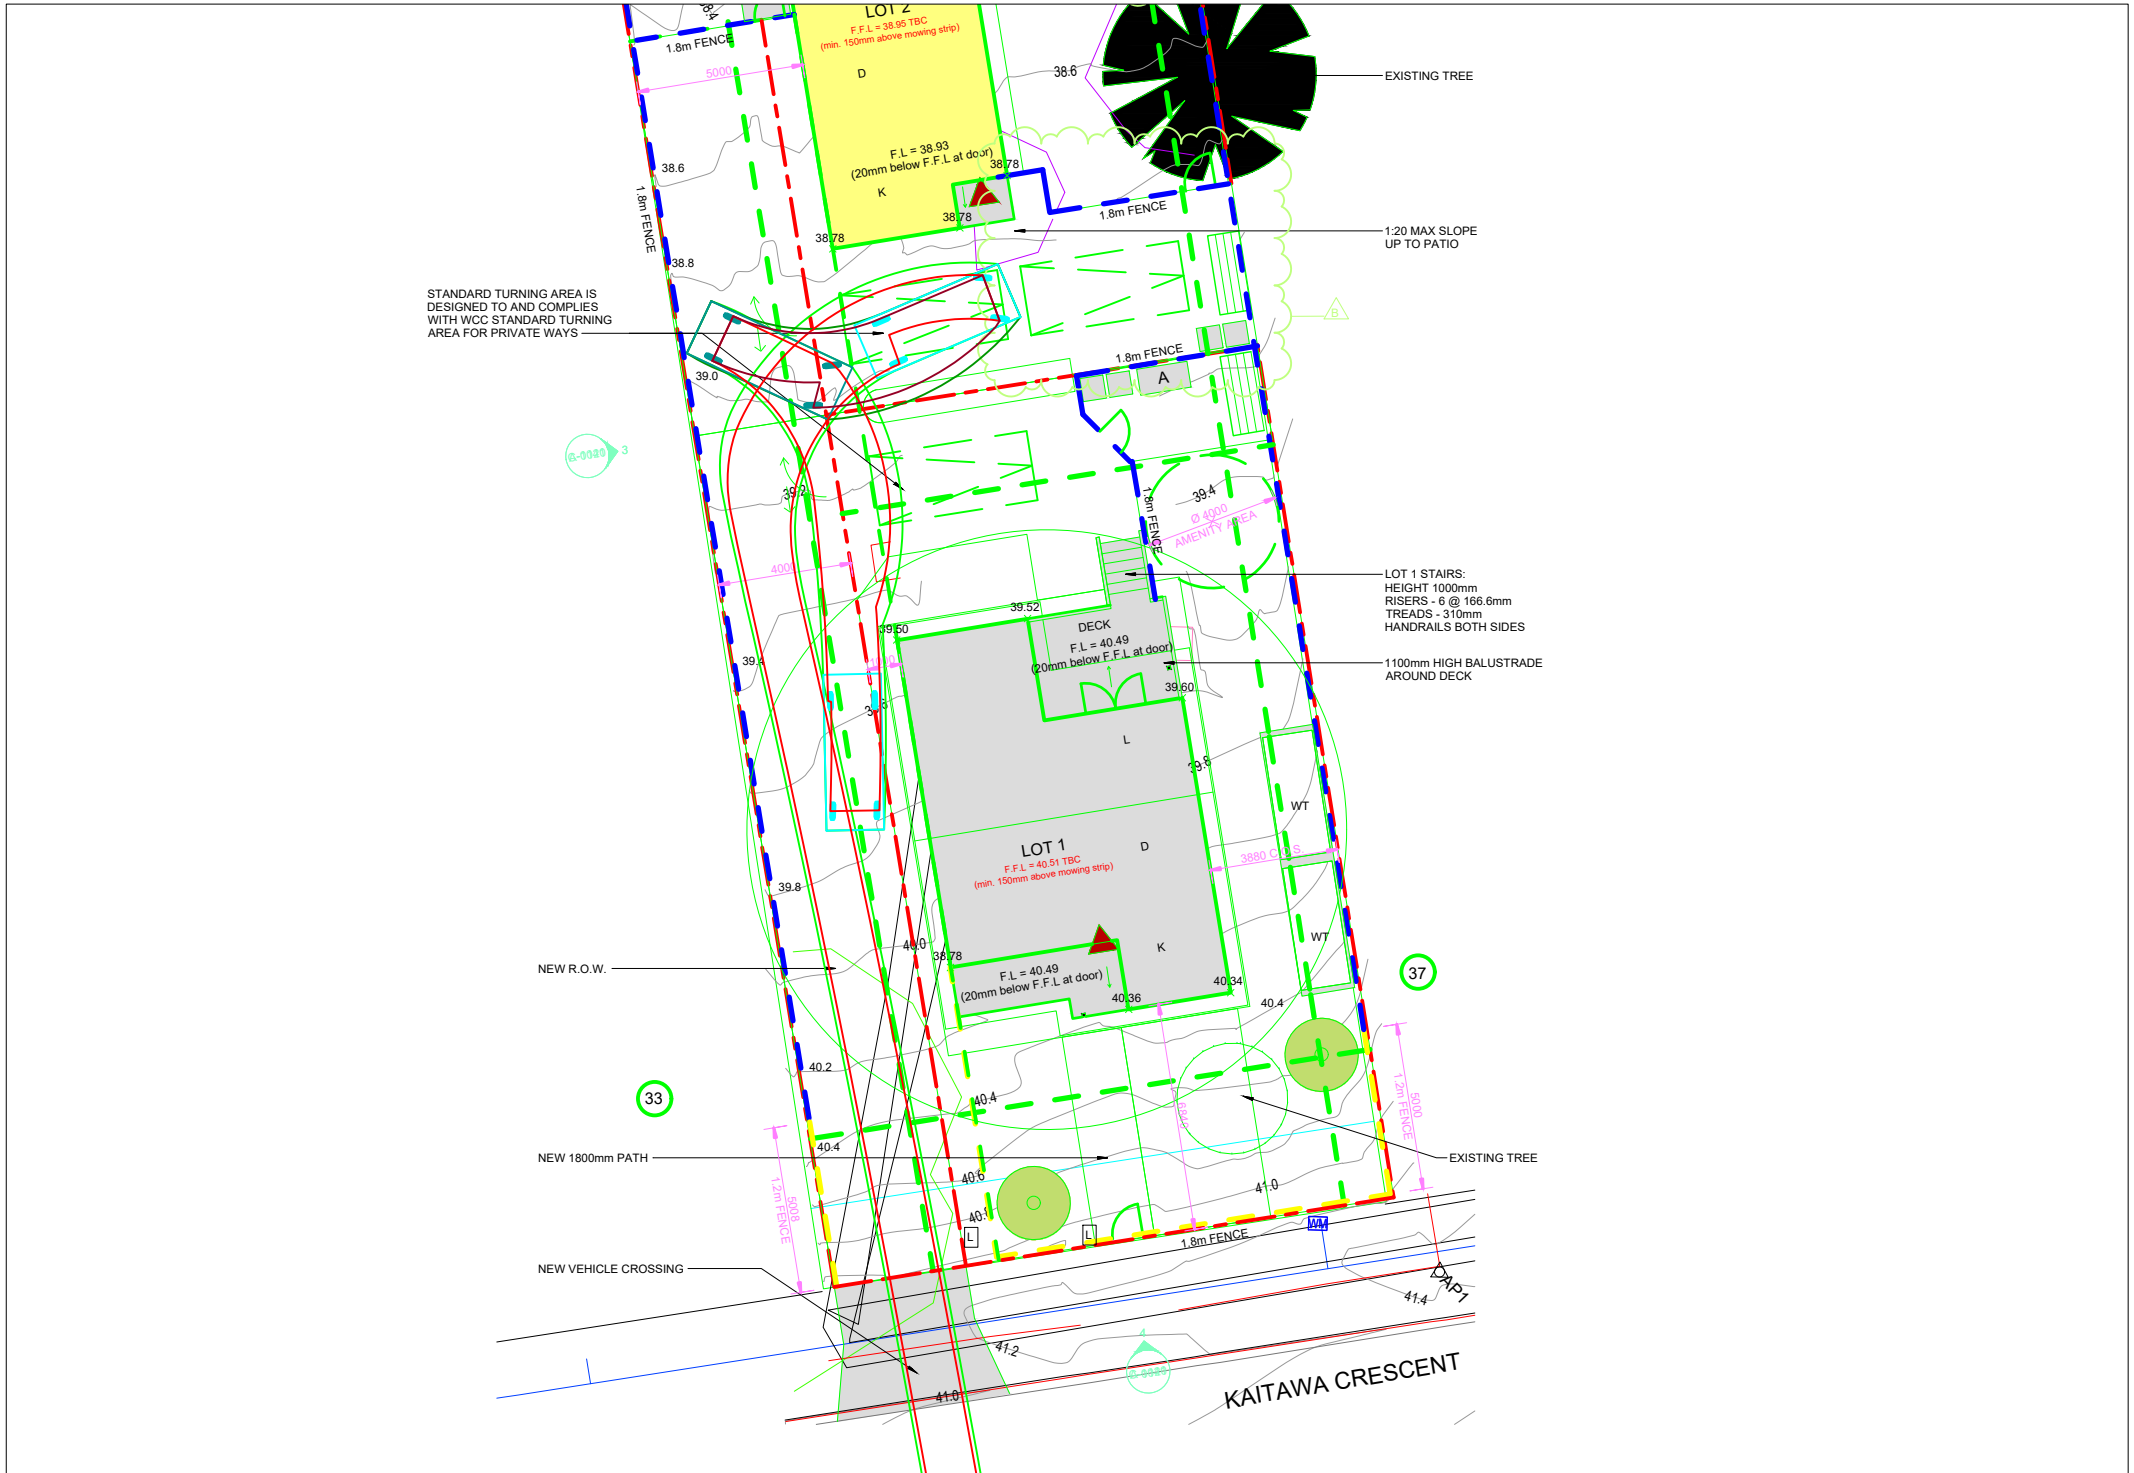

STANDARD TURNING AREA IS DESIGNED TO AND COMPLIES WITH WCC STANDARD TURNING AREA FOR PRIVATE WAYS

NEW R.O.W.

NEW 1800mm PATH

NEW VEHICLE CROSSING

33

EXISTING TREE

1:20 MAX SLOPE UP TO PATIO

LOT 1 STAIRS:  
HEIGHT 1000mm  
RISERS - 6 @ 166.6mm  
TREADS - 310mm  
HANDRAILS BOTH SIDES

1100mm HIGH BALUSTRADE AROUND DECK

EXISTING TREE

KAITAWA CRESCENT

LOT 2  
F.F.L. = 38.95 TBC  
(min. 150mm above mowing strip)

F.L. = 38.93  
(20mm below F.F.L. at door)

LOT 1  
F.F.L. = 40.51 TBC  
(min. 150mm above mowing strip)

F.L. = 40.49  
(20mm below F.F.L. at door)

DECK  
F.L. = 40.49  
(20mm below F.F.L. at door)

3

37

3

39.0

38.8

39.1

39.8

40.0

40.2

40.4

40.4

40.6

41.0

41.2

41.4

38.6

38.6

38.8

39.2

39.5

39.8

40.0

40.2

40.4

40.6

41.0

41.4




































