




LEGEND

- PROPOSED ABSTRACTION BORE
- EXISTING ABSTRACTION BORE
- EXISTING BACK-UP BORE
- EXISTING SALINITY MONITORING WELLS
- PIPELINE ROUTE
- SALINE MONITORING AREA
- ABSTRACTION AREA

NOTE

1. CONCEPT DRAWING ONLY.
2. EXISTING SALINITY MONITORING WELLS HAVE PERMANENT CONDUCTIVITY MONITORING EXCEPT FOR SENTINEL #3.

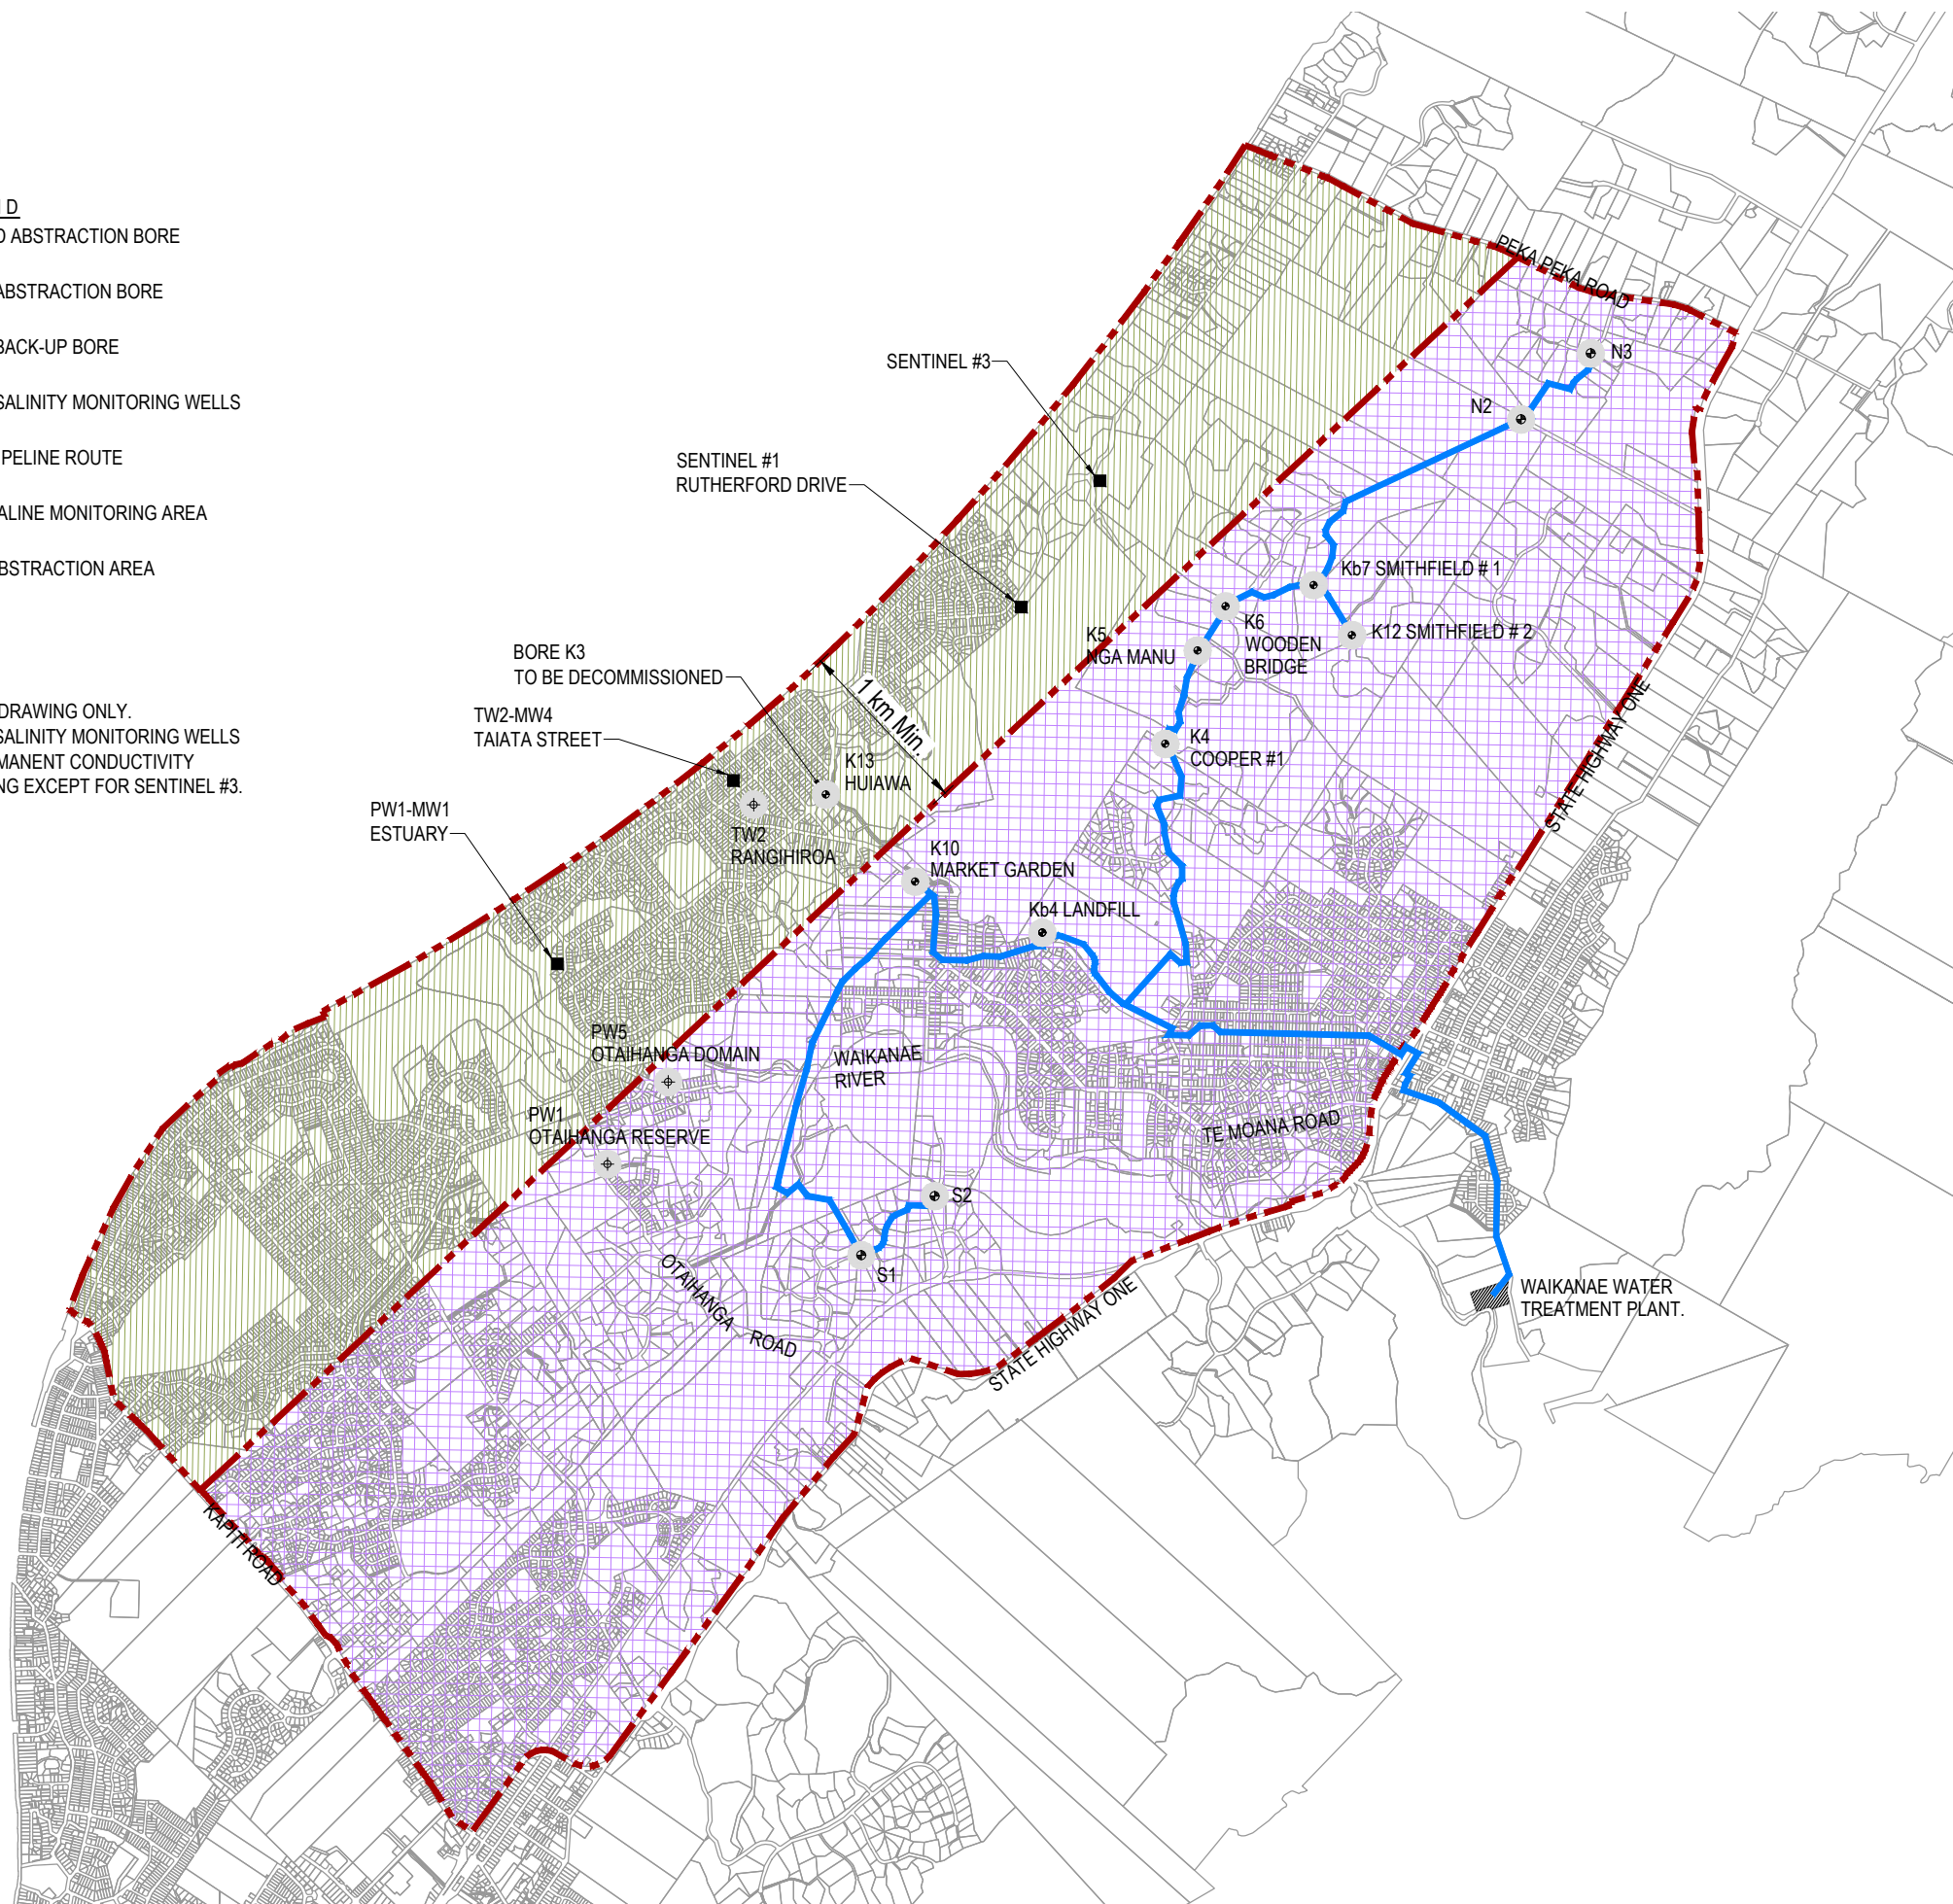

RIVER RECHARGE WITH GROUNDWATER