



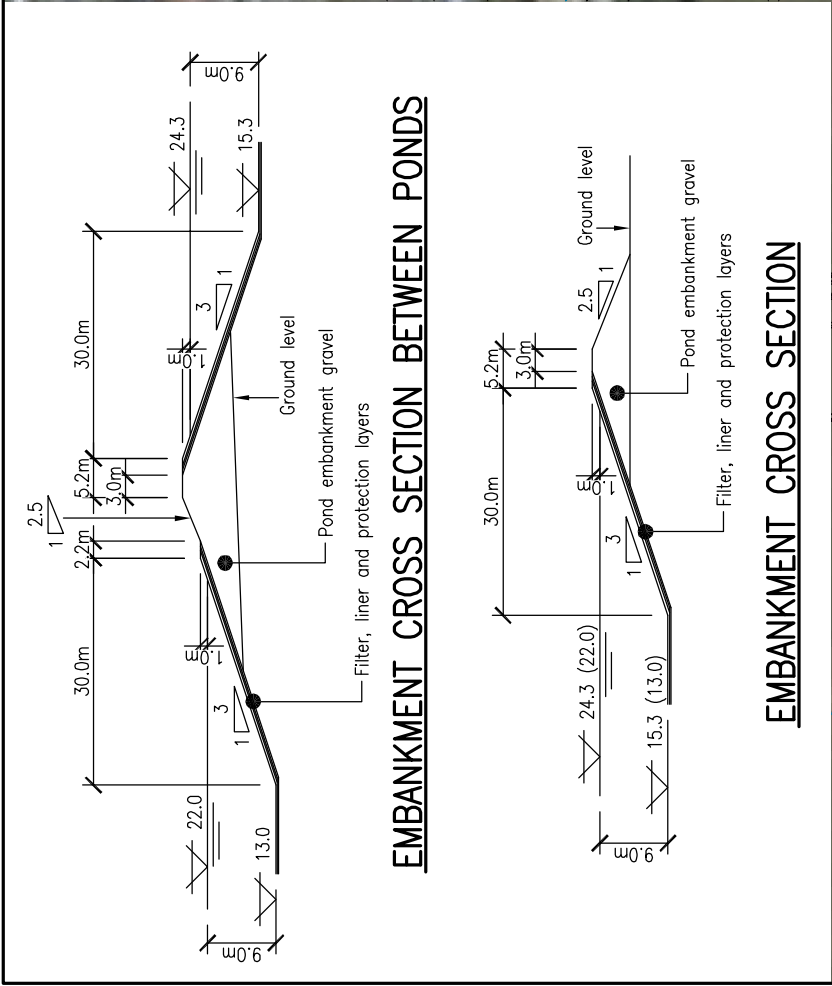



Revision		By	Date
R1	POND GEOMETRY ALTERED	S.M.	14/5/10
R2	SECTION ADDED AND OUTLET DETAIL REMOVED	N.C.	18/5/10

Storage volume (m3): 860000
Pond surface area (m2): 119700

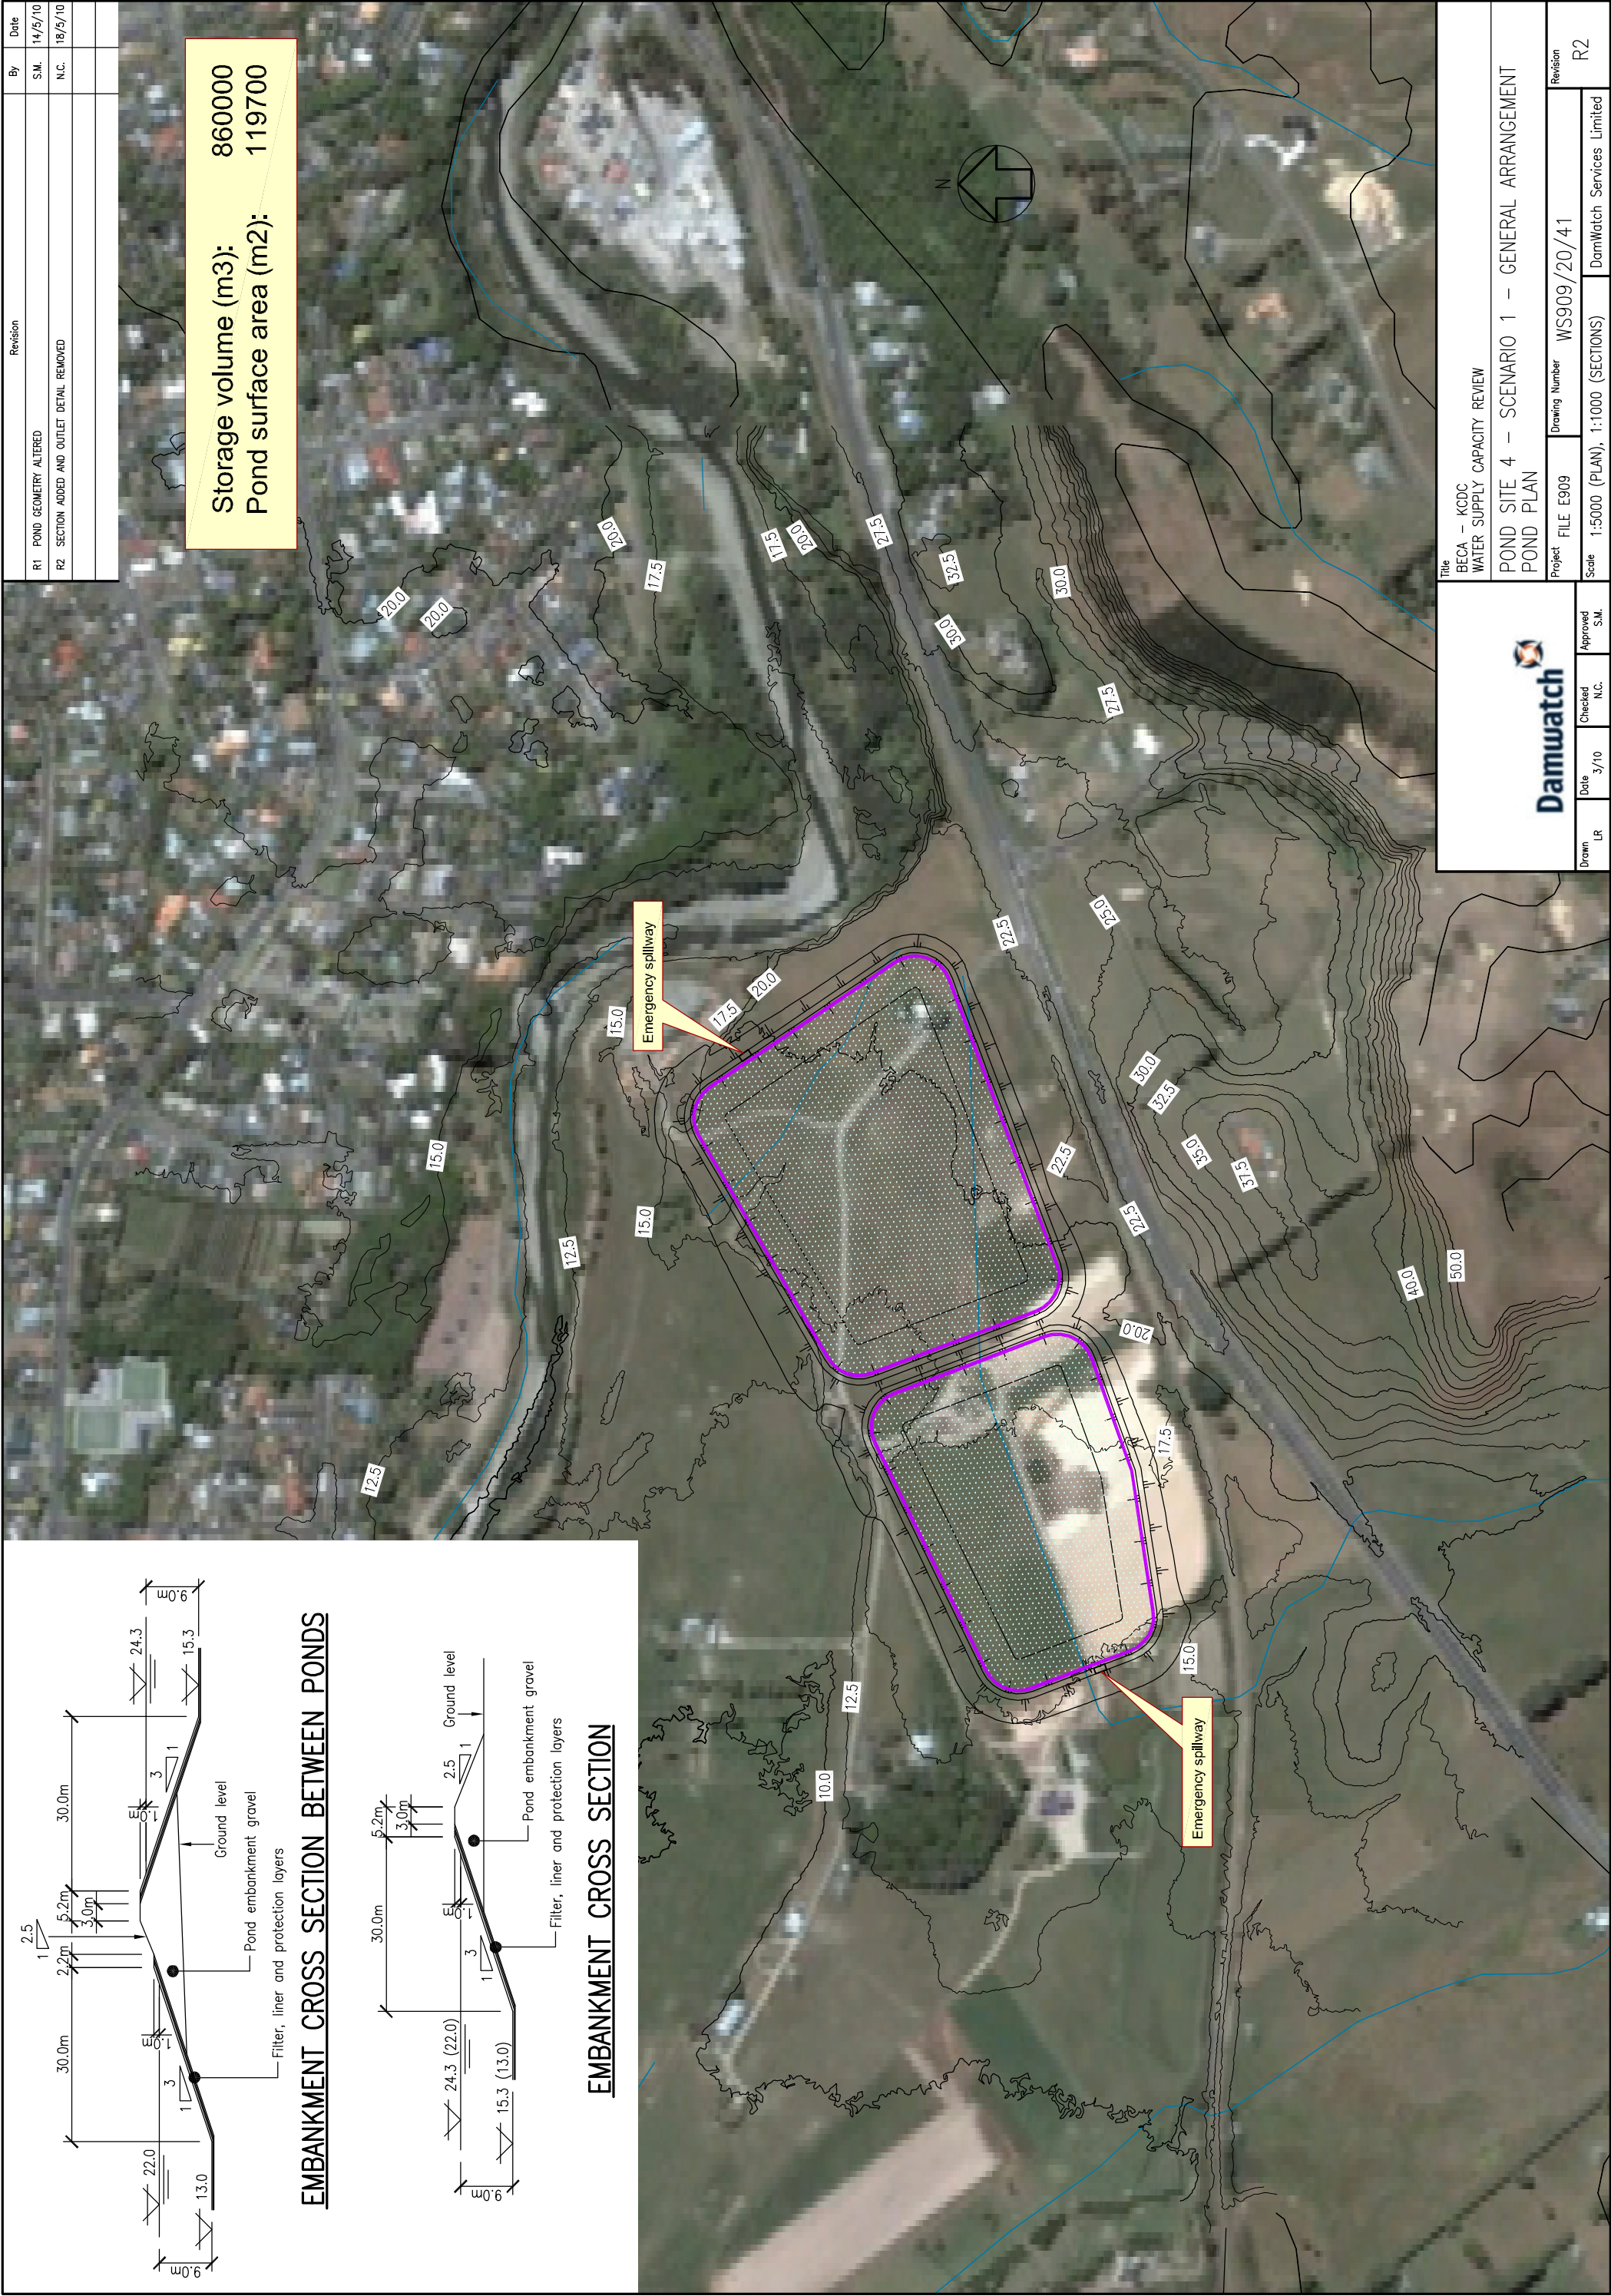

Revision			By	Date
R1	POND GEOMETRY ALTERED		S.M.	14/5/10
R2	SECTION ADDED AND OUTLET DETAIL REMOVED		N.C.	18/5/10

Storage volume (m3): 510000
Pond surface area (m2): 69900

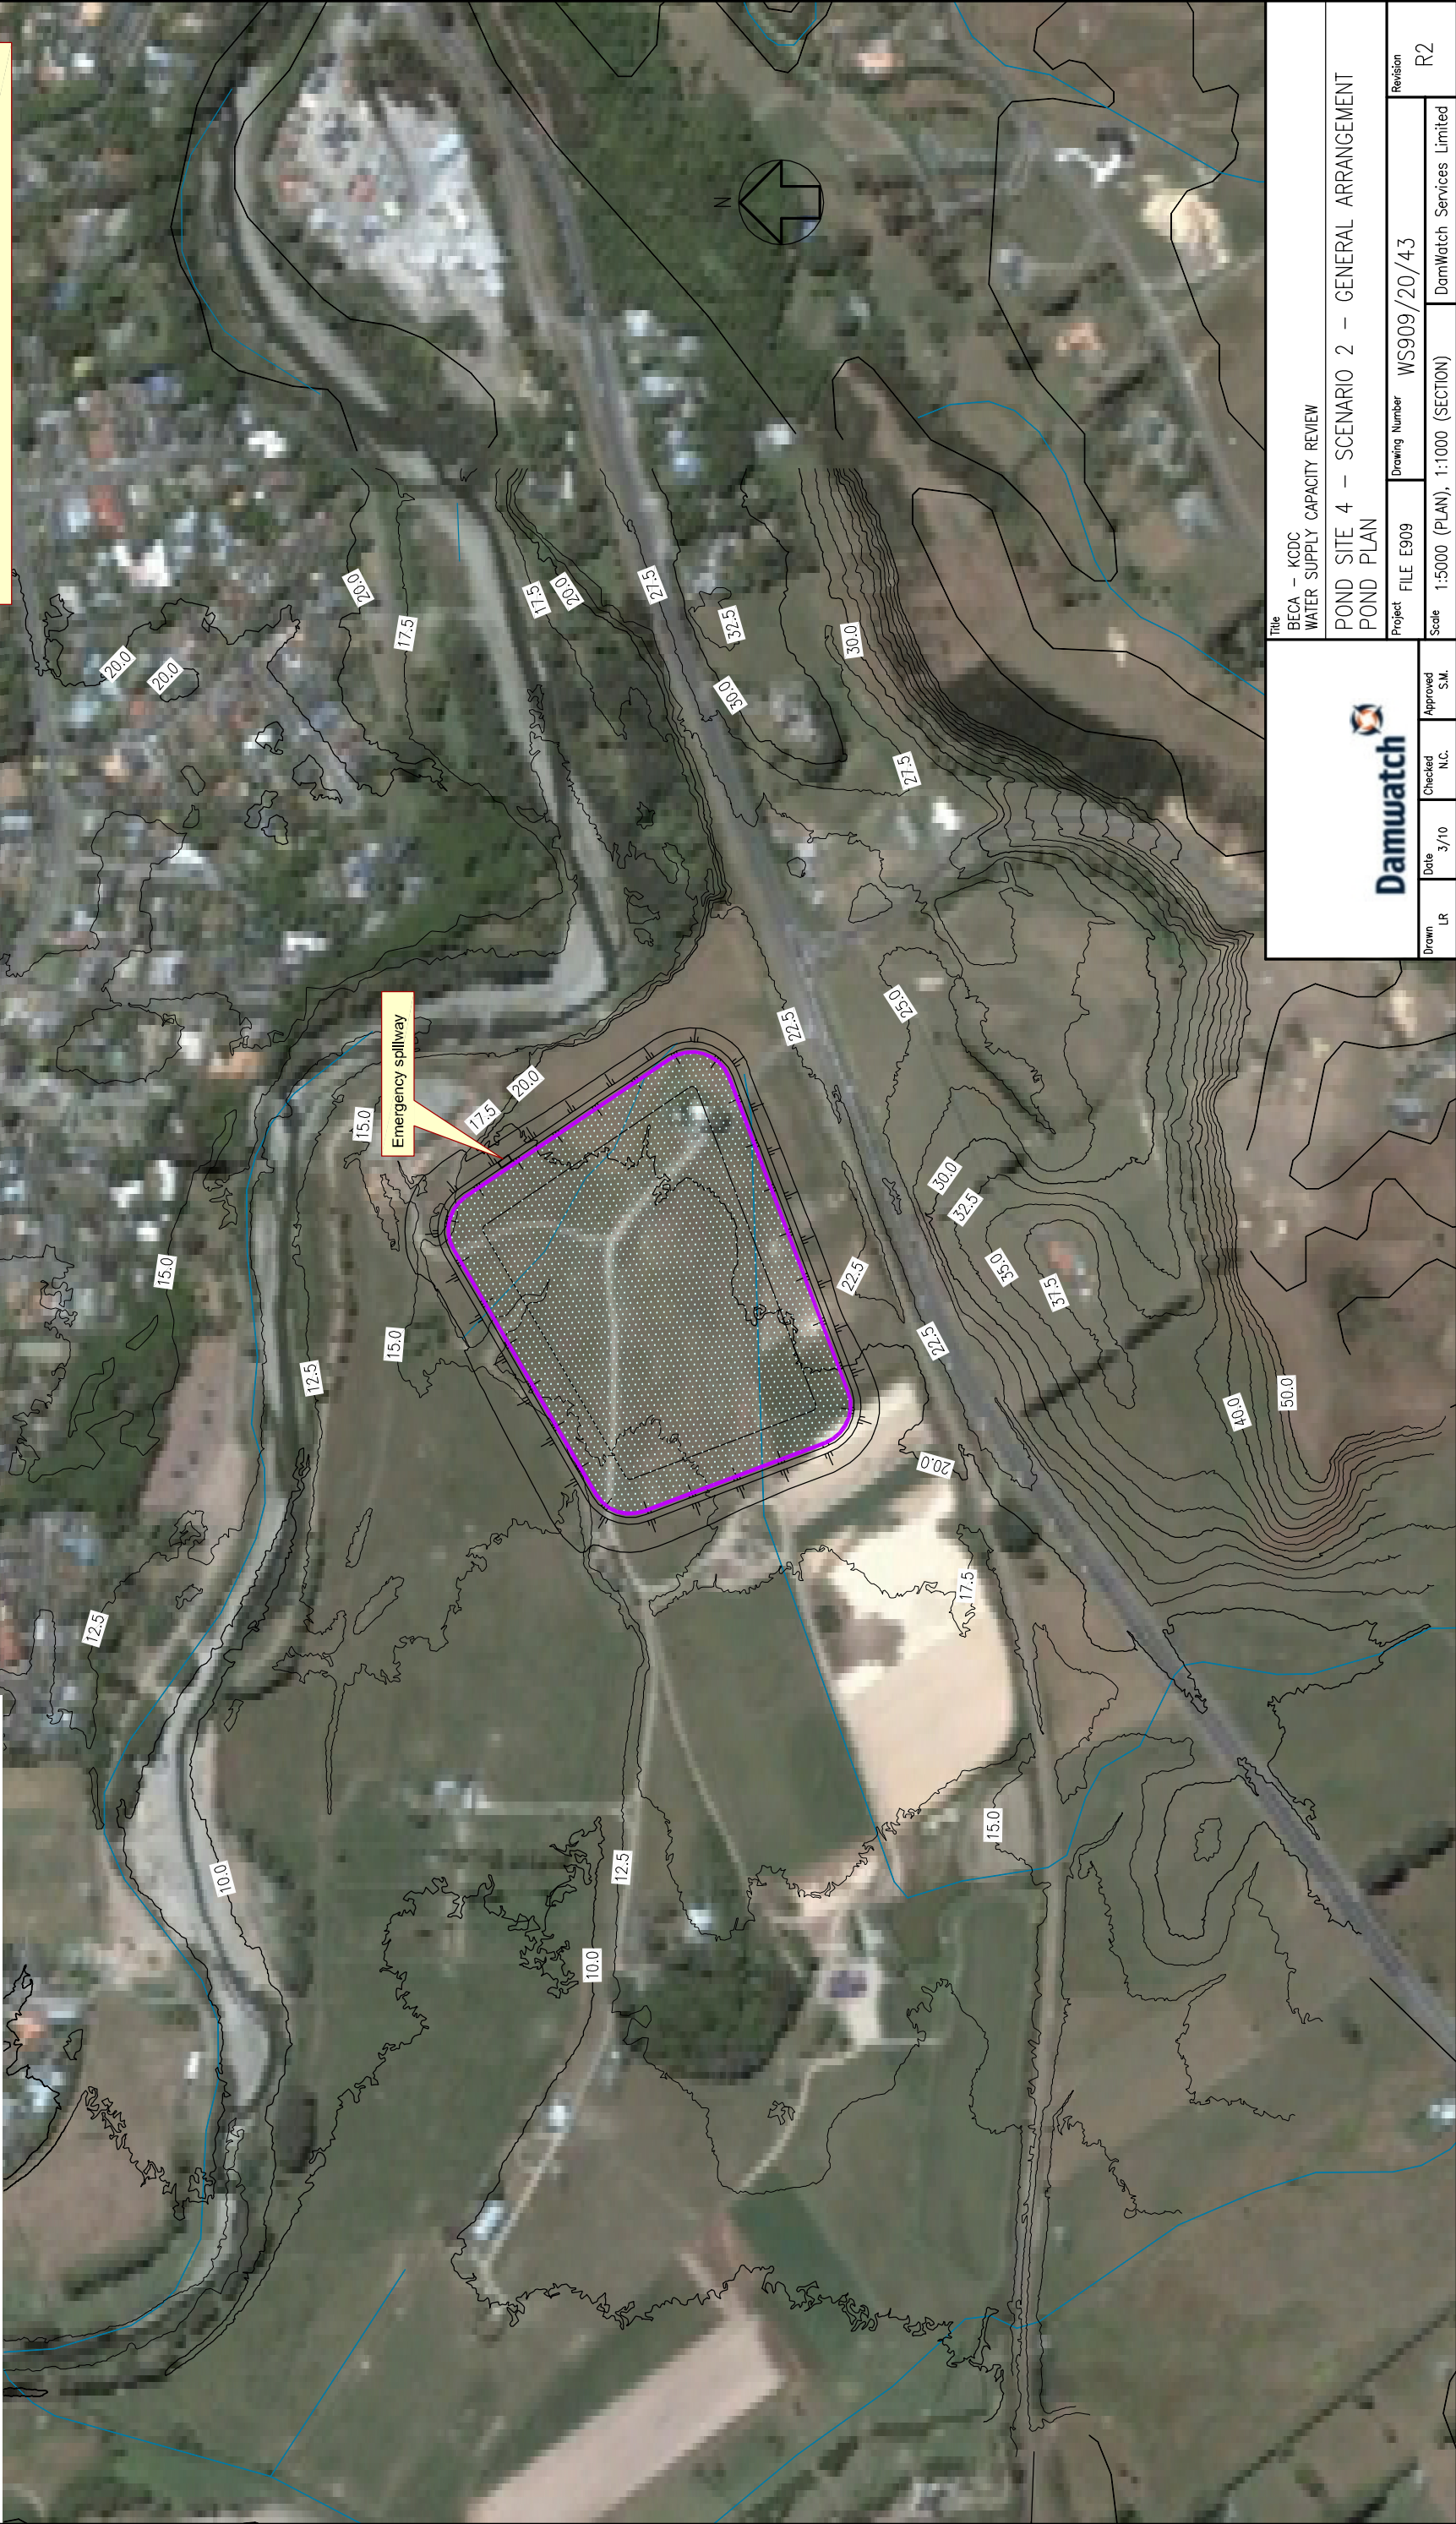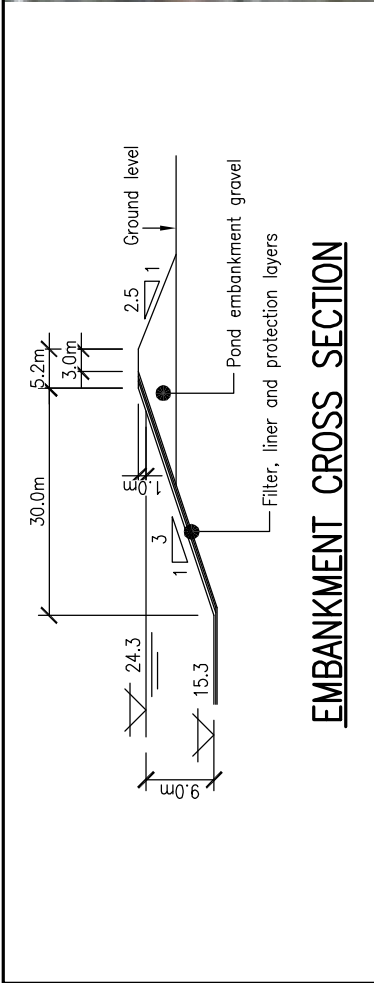

Title			
BECA – KCDC WATER SUPPLY CAPACITY REVIEW			
POND SITE 4 – SCENARIO 2 – GENERAL ARRANGEMENT POND PLAN			
Project	FILE E909	Drawing Number	WS909/20/43
Scale	1:5000 (PLAN), 1:1000 (SECTION)	DamWatch Services Limited	
			Revision R2

