


150mm
100
50
0 10mm

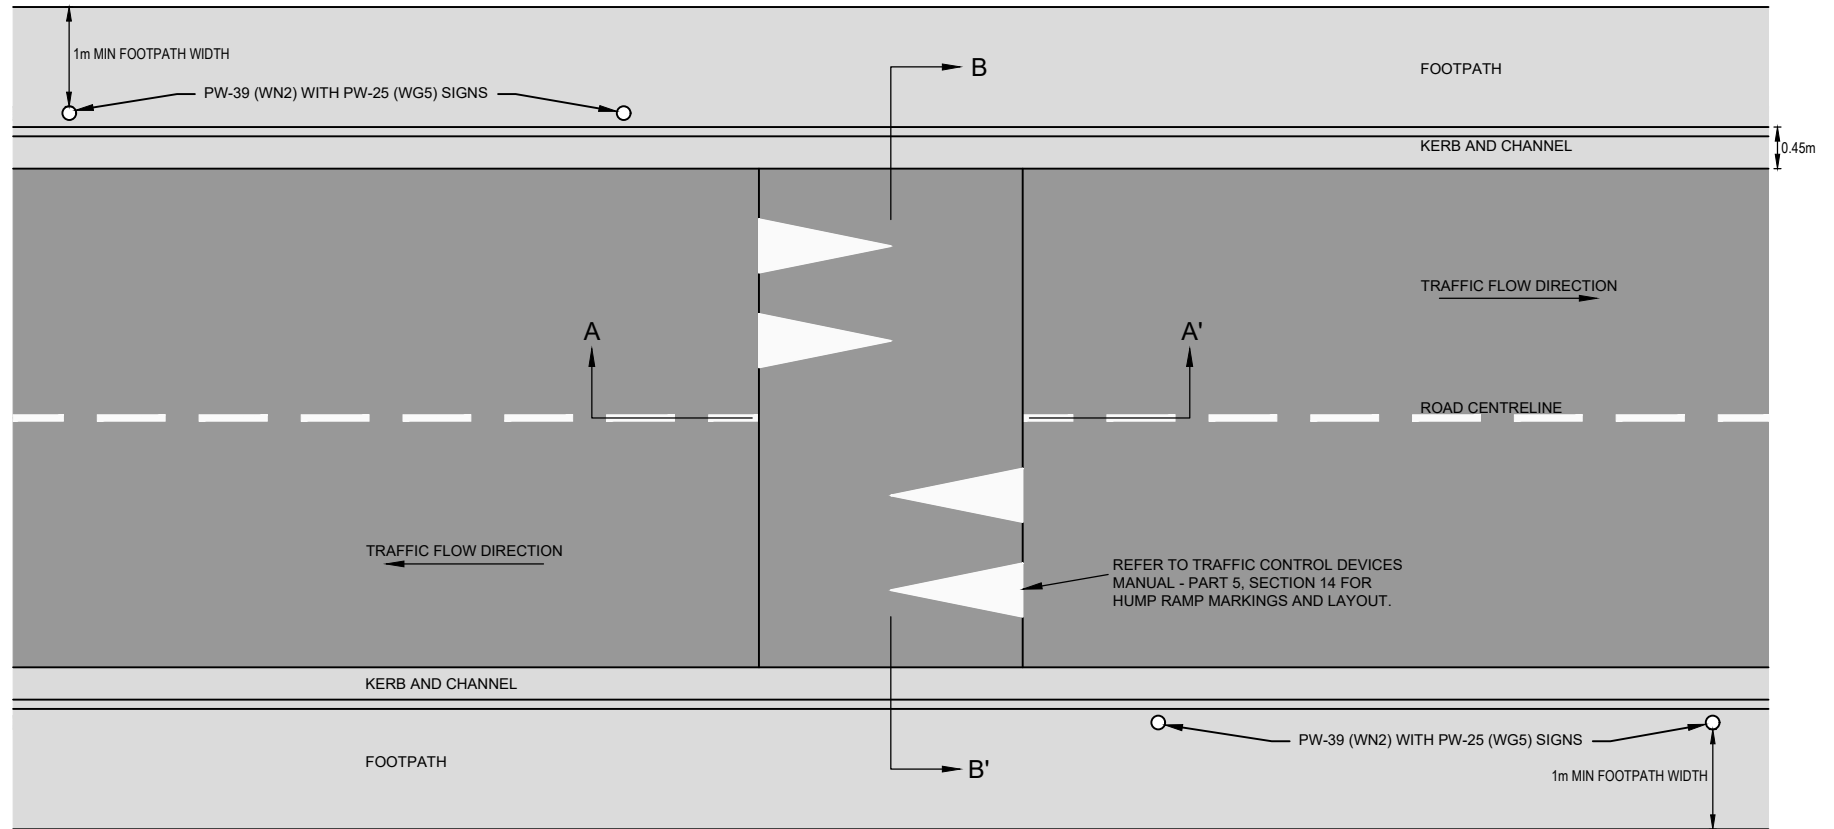

SPEED HUMP PLAN

NOTE:

1. REFER TO MOTSAM TRAFFIC CONTROL DEVICES MANUAL FOR SIGN LAYOUT AND ROAD MARKINGS.
2. DESIGN TO BE AGREED AND APPROVED BY KAPITI COAST DISTRICT COUNCIL ENGINEER.
3. SPEED INDICATOR VALUE TO BE DETERMINED BY COUNCIL ENGINEER.



STANDARD DETAILS

ROADING STANDARDS
STANDARD SPEED HUMP LAYOUT

Drawn	Designed	
A. KOCHAR		
Approved	Revision Date	
XX	APRIL 2021	
Scale	Drawing No.	Revision
NOT TO SCALE	KCDC-RD-008	R6